
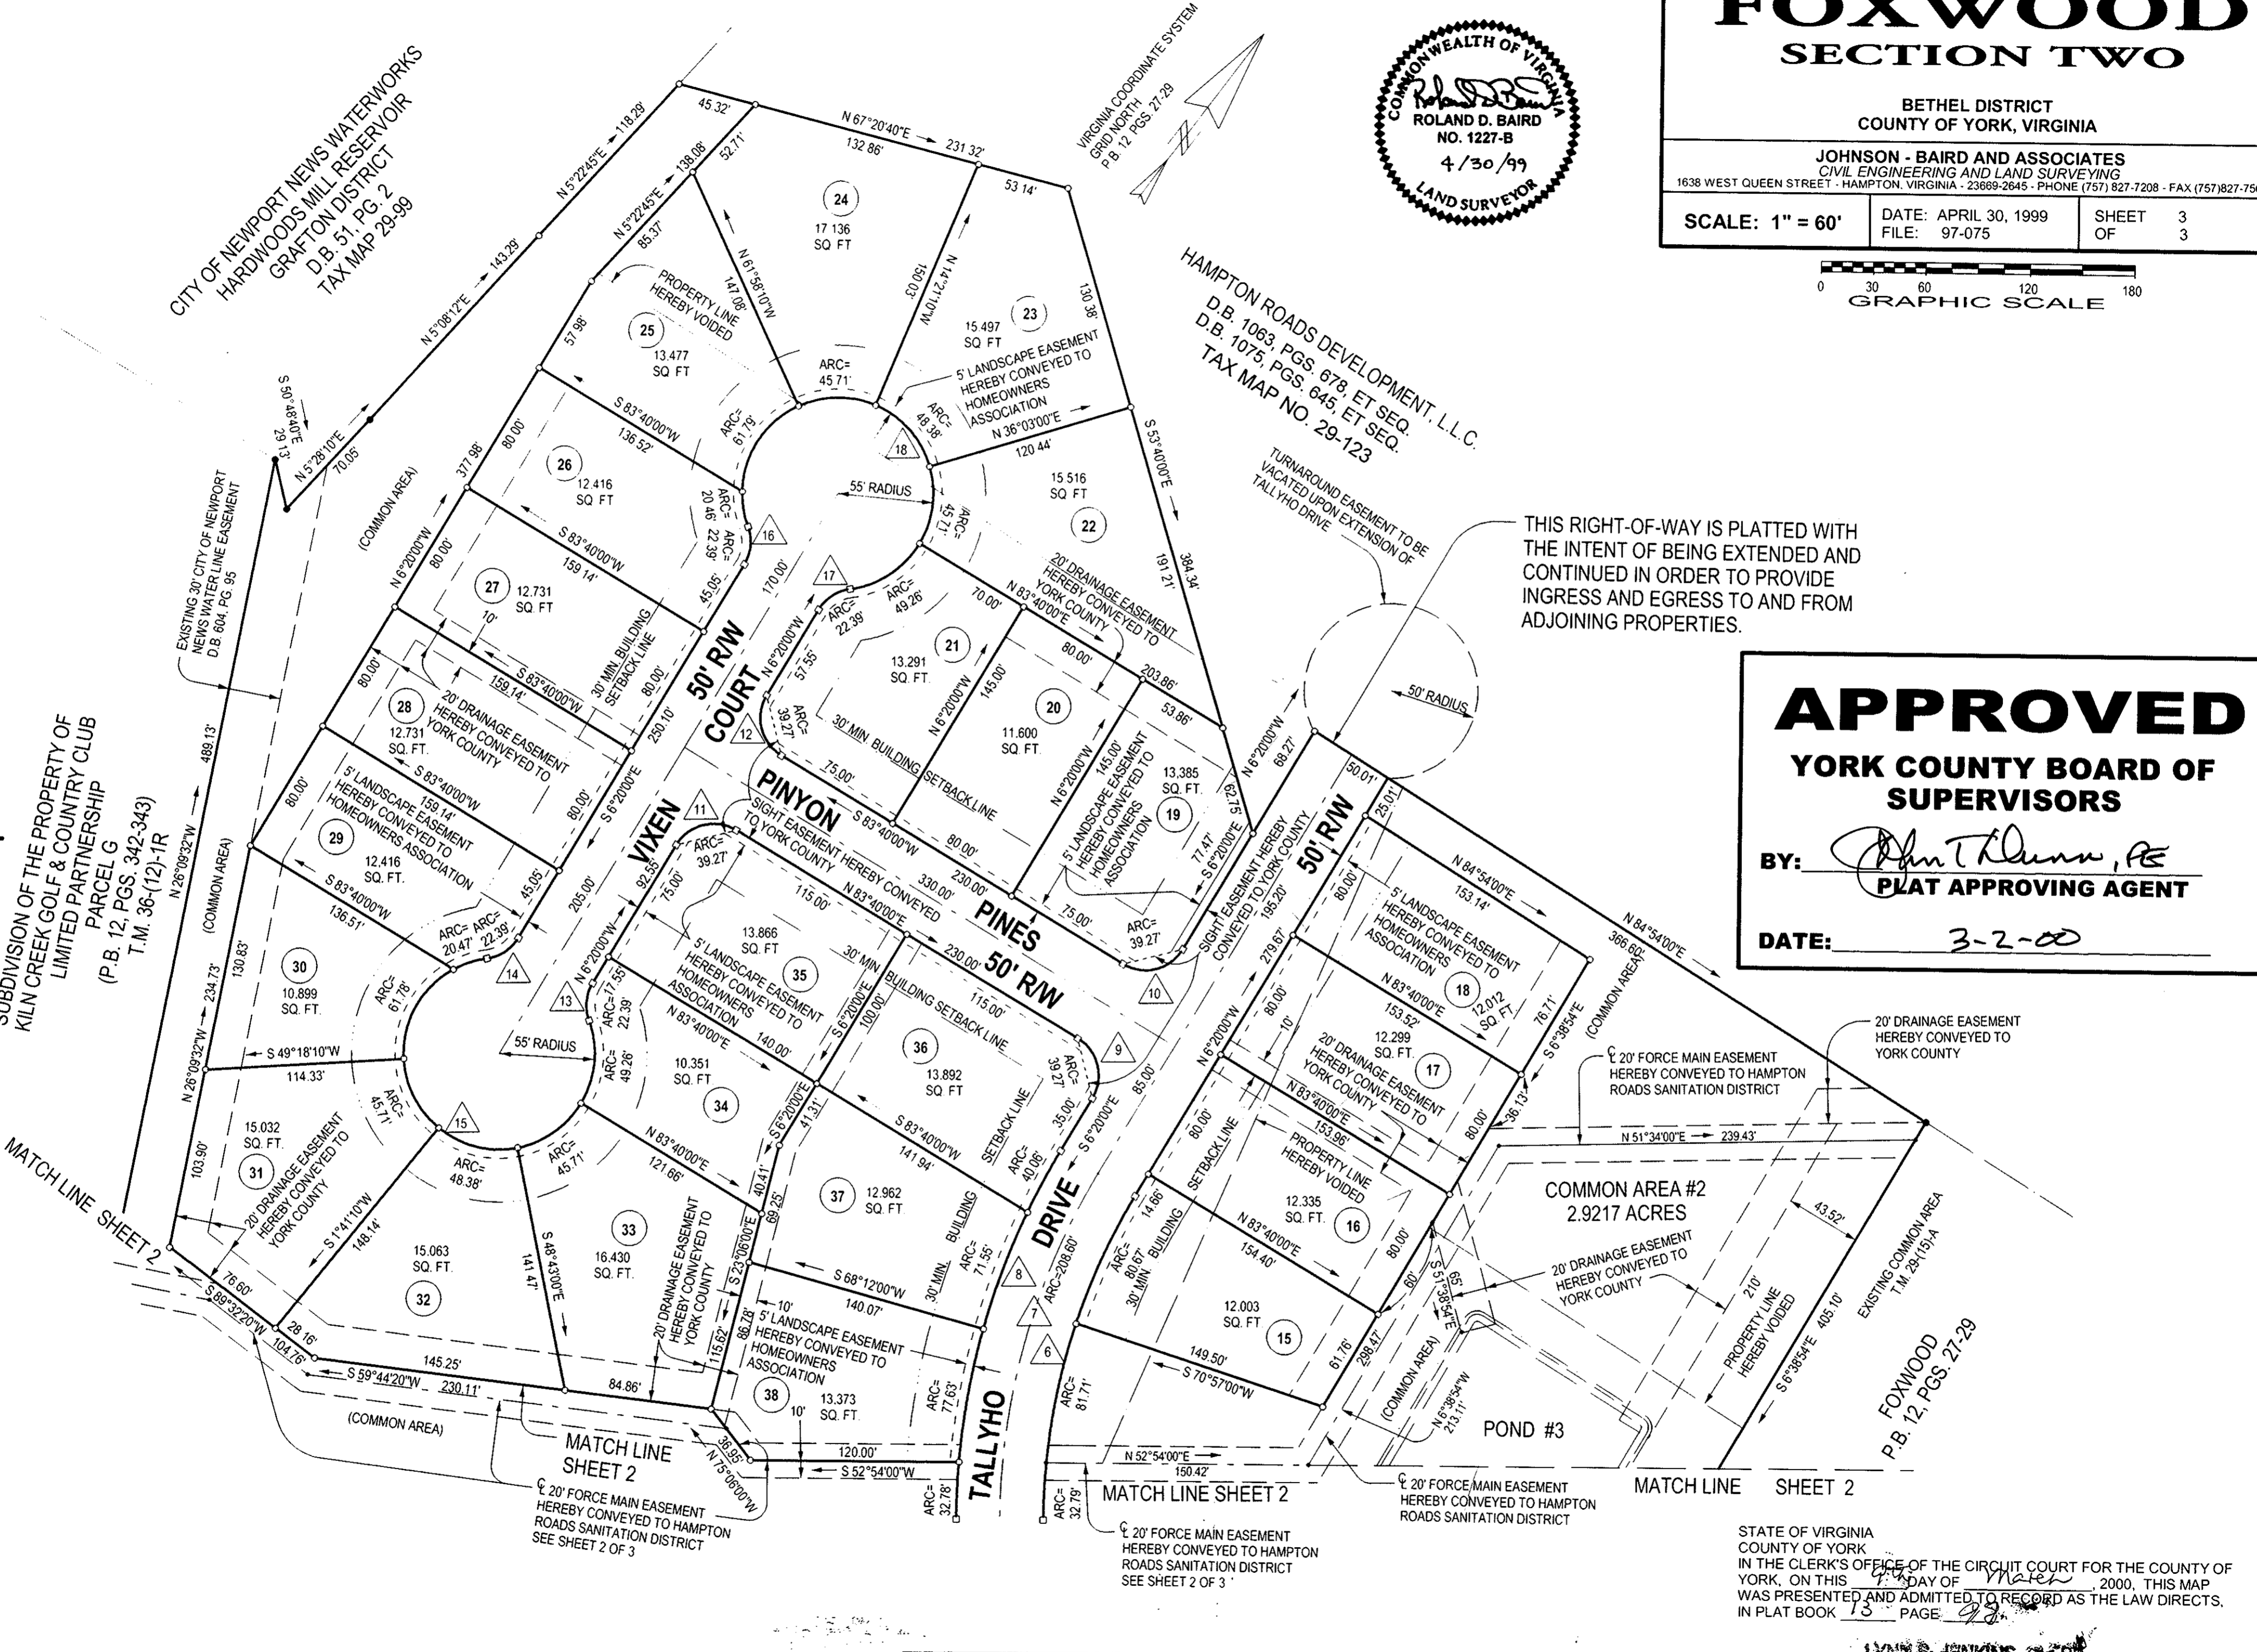
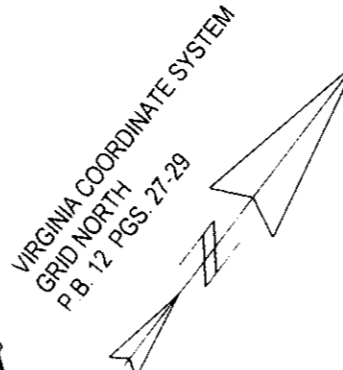


# FOXWOOD SECTION TWO

BETHEL DISTRICT  
COUNTY OF YORK, VIRGINIA

JOHNSON - BAIRD AND ASSOCIATES  
CIVIL ENGINEERING AND LAND SURVEYING  
1638 WEST QUEEN STREET - HAMPTON, VIRGINIA - 23669-2645 - PHONE (757) 827-7208 - FAX (757) 827-7503

SCALE: 1" = 60' DATE: APRIL 30, 1999 SHEET 3  
FILE: 97-075 OF 3

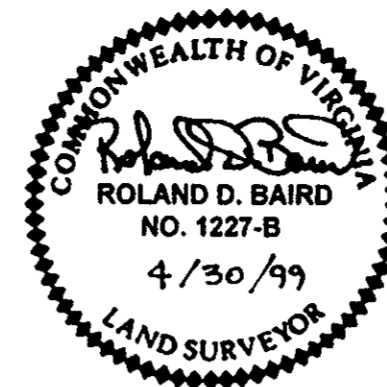

THIS RIGHT-OF-WAY IS PLATTED WITH THE INTENT OF BEING EXTENDED AND CONTINUED IN ORDER TO PROVIDE INGRESS AND EGRESS TO AND FROM ADJOINING PROPERTIES.

**APPROVED**  
**YORK COUNTY BOARD OF SUPERVISORS**  
BY: *[Signature]*  
**PLAT APPROVING AGENT**  
DATE: 3-2-00

STATE OF VIRGINIA  
COUNTY OF YORK  
IN THE CLERK'S OFFICE OF THE CIRCUIT COURT FOR THE COUNTY OF YORK, ON THIS 9th DAY OF March, 2000, THIS MAP WAS PRESENTED AND ADMITTED TO RECORD AS THE LAW DIRECTS, IN PLAT BOOK 13 PAGE 99.

TESTE: *[Signature]*  
CLERK  
BY: *[Signature]*  
DEPUTY CLERK

