


BRUTON DISTRICT - COUNTY OF YORK, VIRGINIA  
SCALE: 1" = 60' SEPTEMBER 7, 1999  
SHEET 3 OF 3  
0 30 60 120 180 240 FEET  
GRAPHIC SCALE

THE SIRINE GROUP, LTD.  
SURVEYORS • ENGINEERS • PLANNERS  
4794 GEORGE WASHINGTON MEMORIAL HIGHWAY  
U.S. ROUTE 17  
P.O. BOX 450  
WHITE MARSH, VIRGINIA 23183

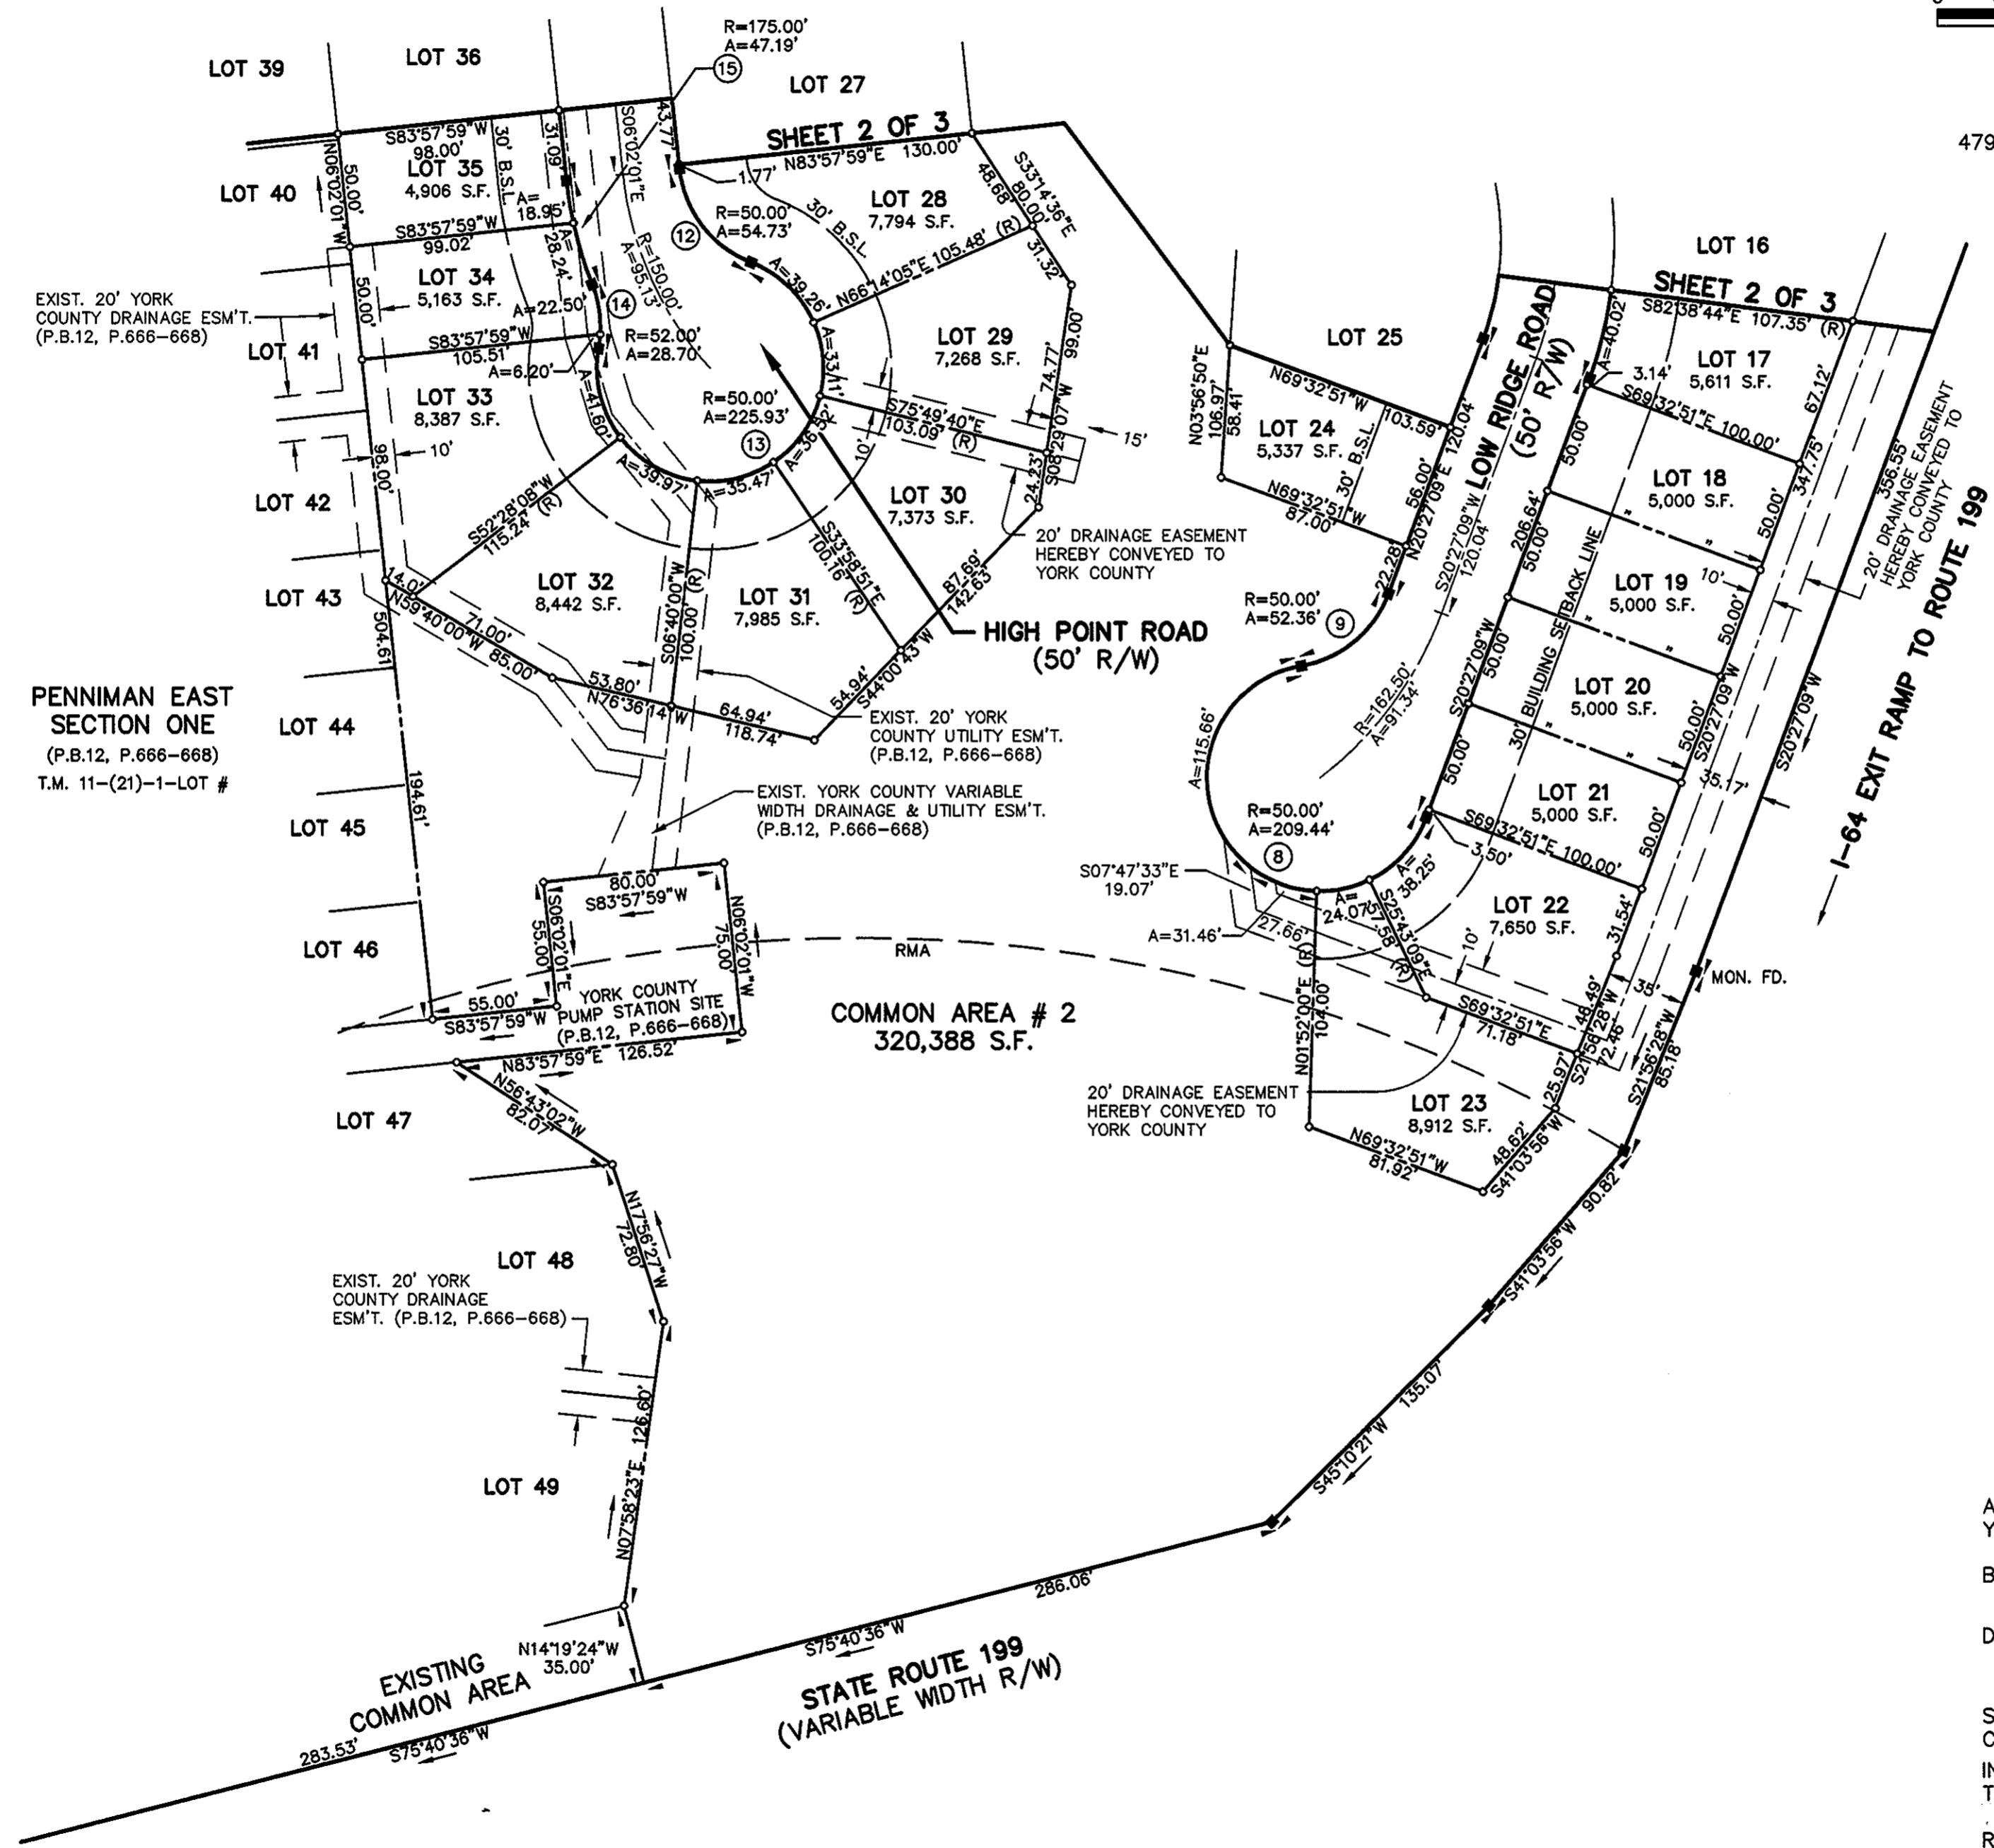

PENNIMAN EAST SECTION ONE (P.B.12, P.666-668) T.M. 11-(21)-1-LOT #

COMMON AREA # 2 320,388 S.F.



APPROVED: YORK COUNTY BOARD OF SUPERVISORS  
BY: Al Maddalena  
PLAT APPROVING AGENT  
DATE: 3/27/00

STATE OF VIRGINIA  
COUNTY OF YORK  
IN THE CLERK'S OFFICE OF THE CIRCUIT COURT FOR THE COUNTY OF YORK THE 28 DAY OF March, THIS PLAT WAS PRESENTED AND ADMITTED TO RECORD AS THE LAW DIRECTS IN PLAT BOOK 13, PAGE 107.

TESTE: LYNN S. JENKINS, CLERK  
CLERK  
BY: Kristen N. Nelson, DC