



PLAT OF SUBDIVISION
THE GREENLANDS
 PHASE TWO-B
 BETHEL MAGISTERIAL DISTRICT
 COUNTY OF YORK, VIRGINIA

DATE: 1/27/00 SHEET 5 OF 6 SCALE: 1"=50'
 PROJECT NO: 30838.00 DRAWN BY: DWP

VHB Vanasse Hangen Brustlin, Inc.
 Transportation Land Development Environmental Services
 11832 Rock Landing Drive, Suite 203
 Newport News, Virginia 23606
 (757) 873-3386 • FAX (757) 873-0757

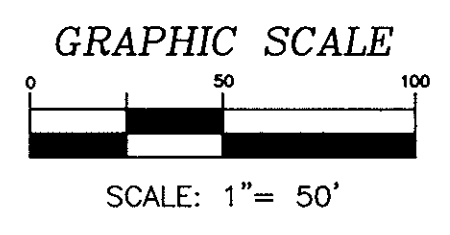

MATCH LINE - SEE SHEET 4

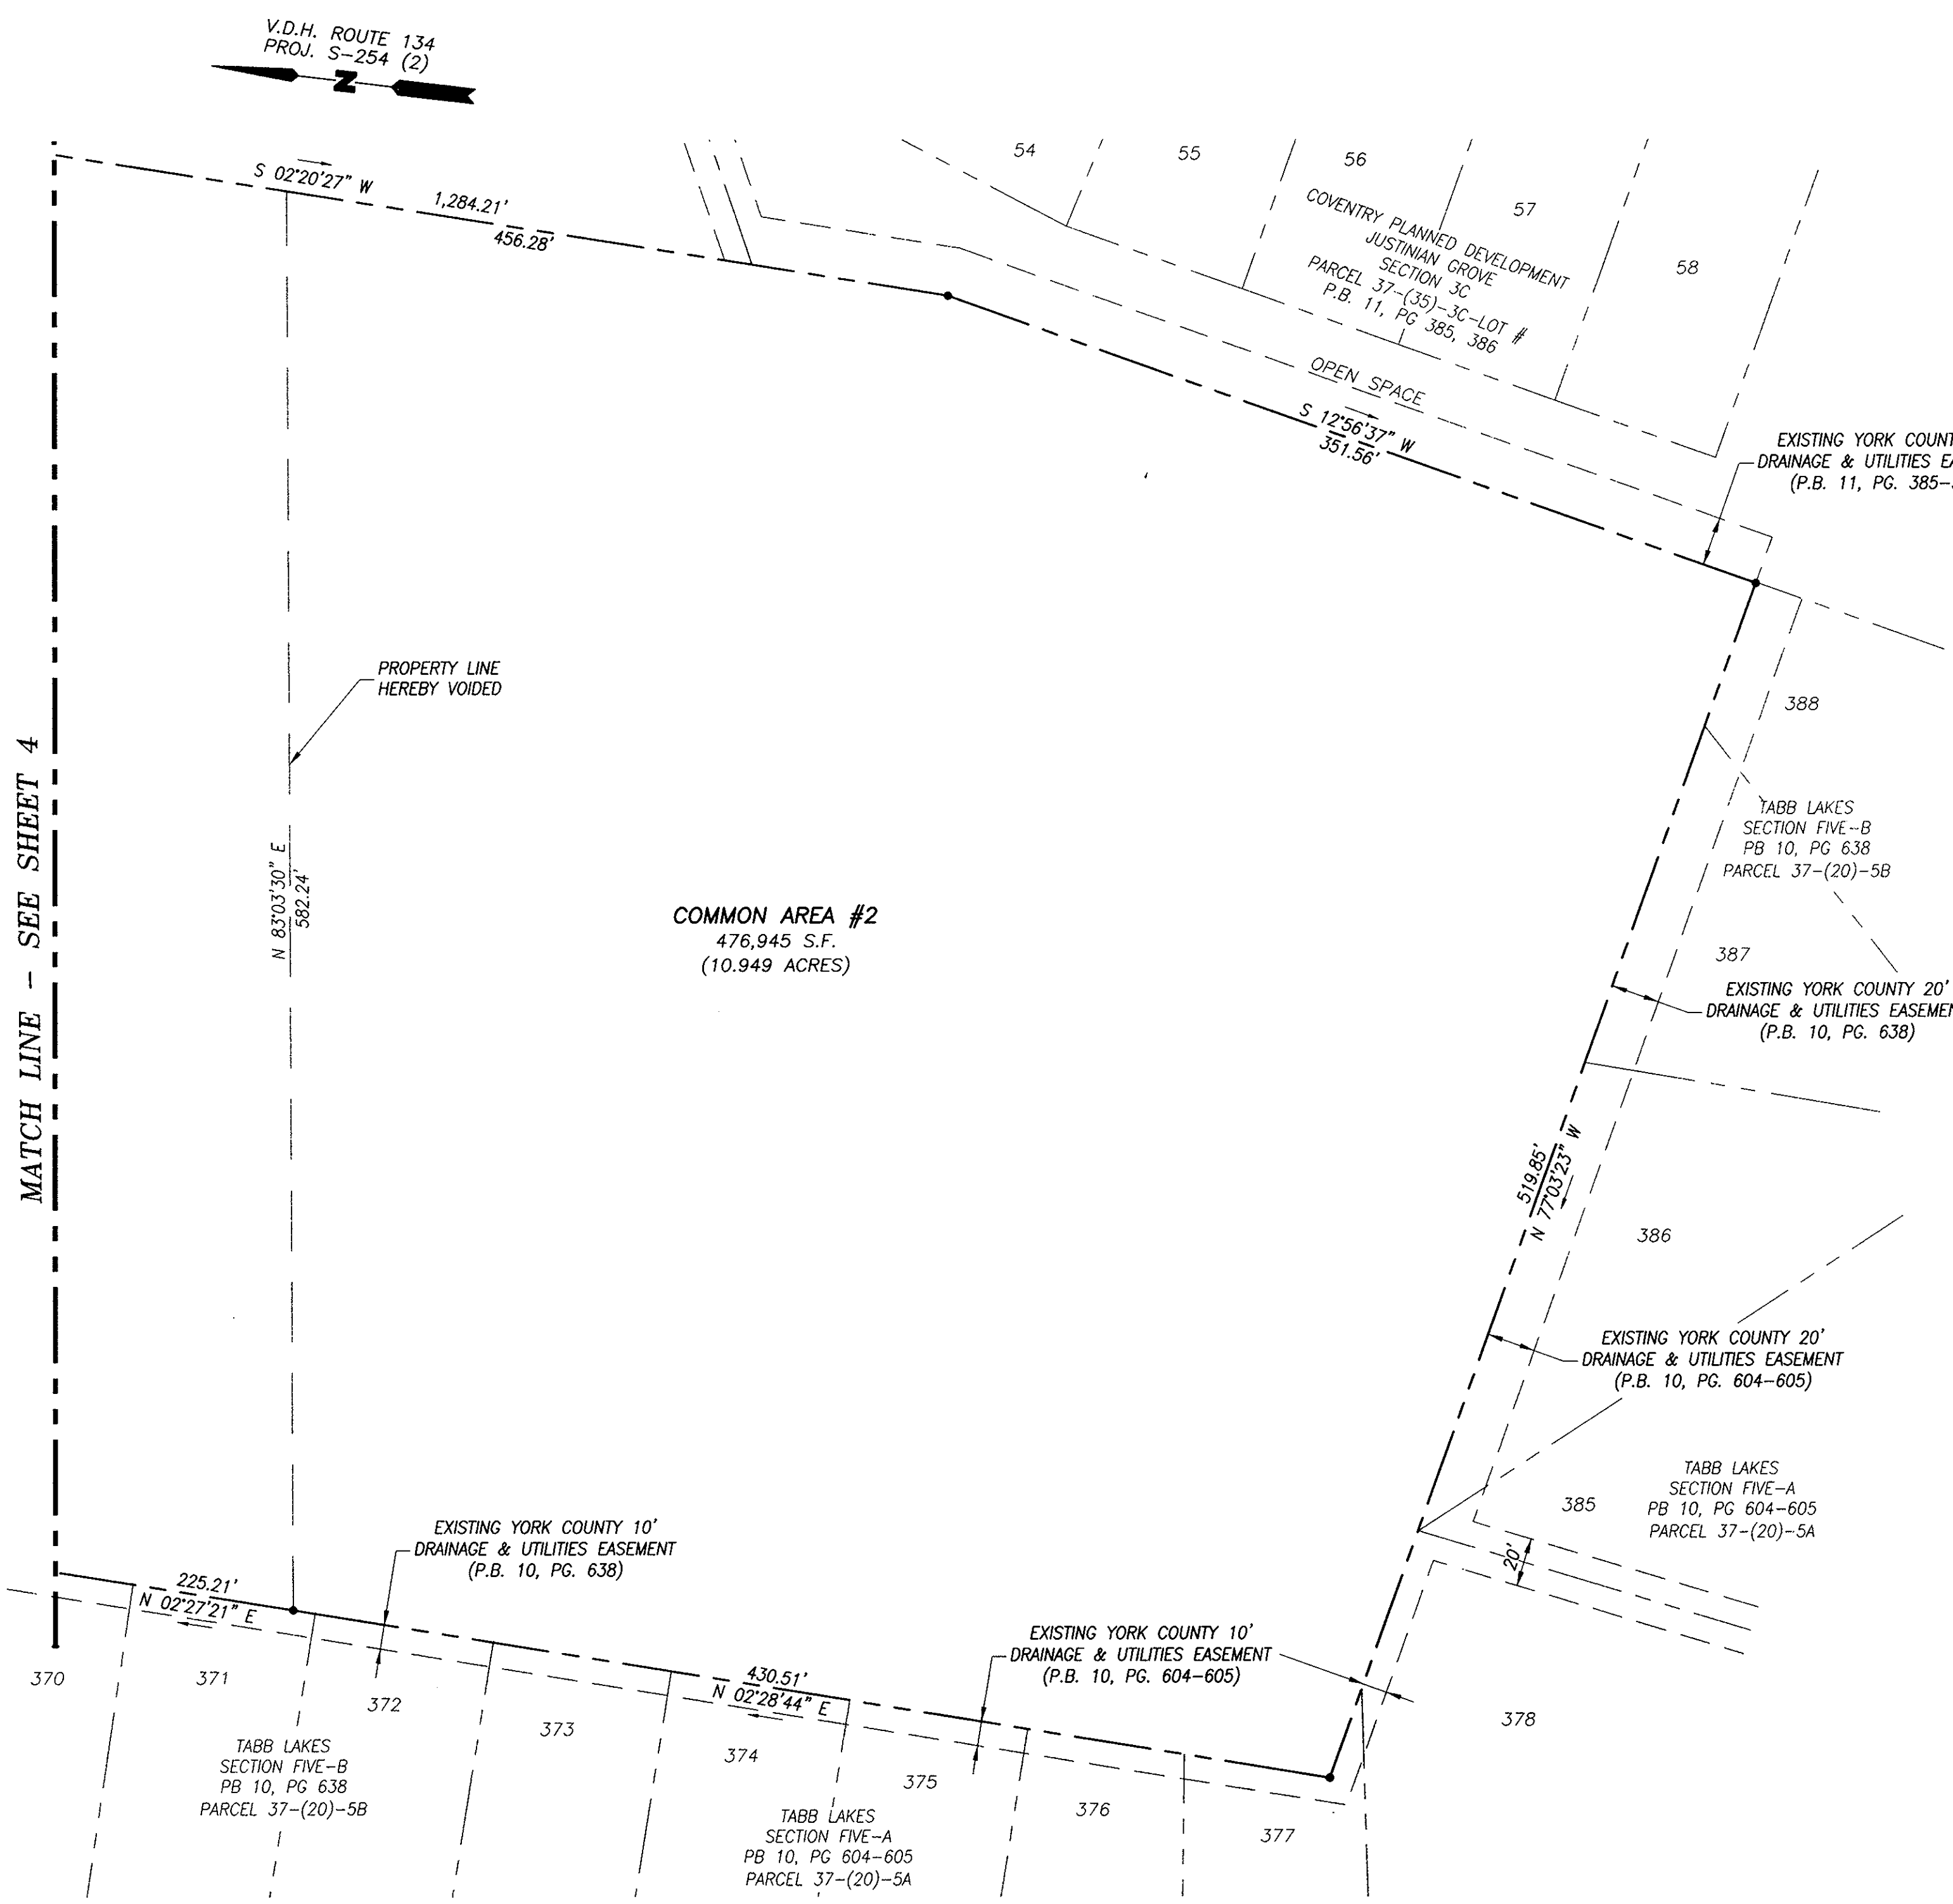

NOTE:
 SEE SHEET SIX FOR LINE AND CURVE DATA TABLES

APPROVED:
YORK COUNTY BOARD OF SUPERVISORS
 BY: Al Maddalena
 PLAT, APPROVING AGENT
 DATE: 6/29/00

**STATE OF VIRGINIA
 COUNTY OF YORK**

IN THE CLERK'S OFFICE OF THE CIRCUIT COURT FOR THE COUNTY OF YORK, THE 7 DAY OF July, 2000. THIS MAP WAS PRESENTED AND ADMITTED TO RECORD AS THE LAW DIRECTS IN PLAT BOOK 13, PAGE 161.

TESTE: Lynn S. Jenkins
 CLERK

BY: Stacy White D.C.