


RECORD NORTH  
D.B. 185, PG. 426

THE FAMILY SUBDIVISION OF THE  
PROPERTY OF LOTTIE R. DRYDEN  
PLAT BOOK 11, PG. 333

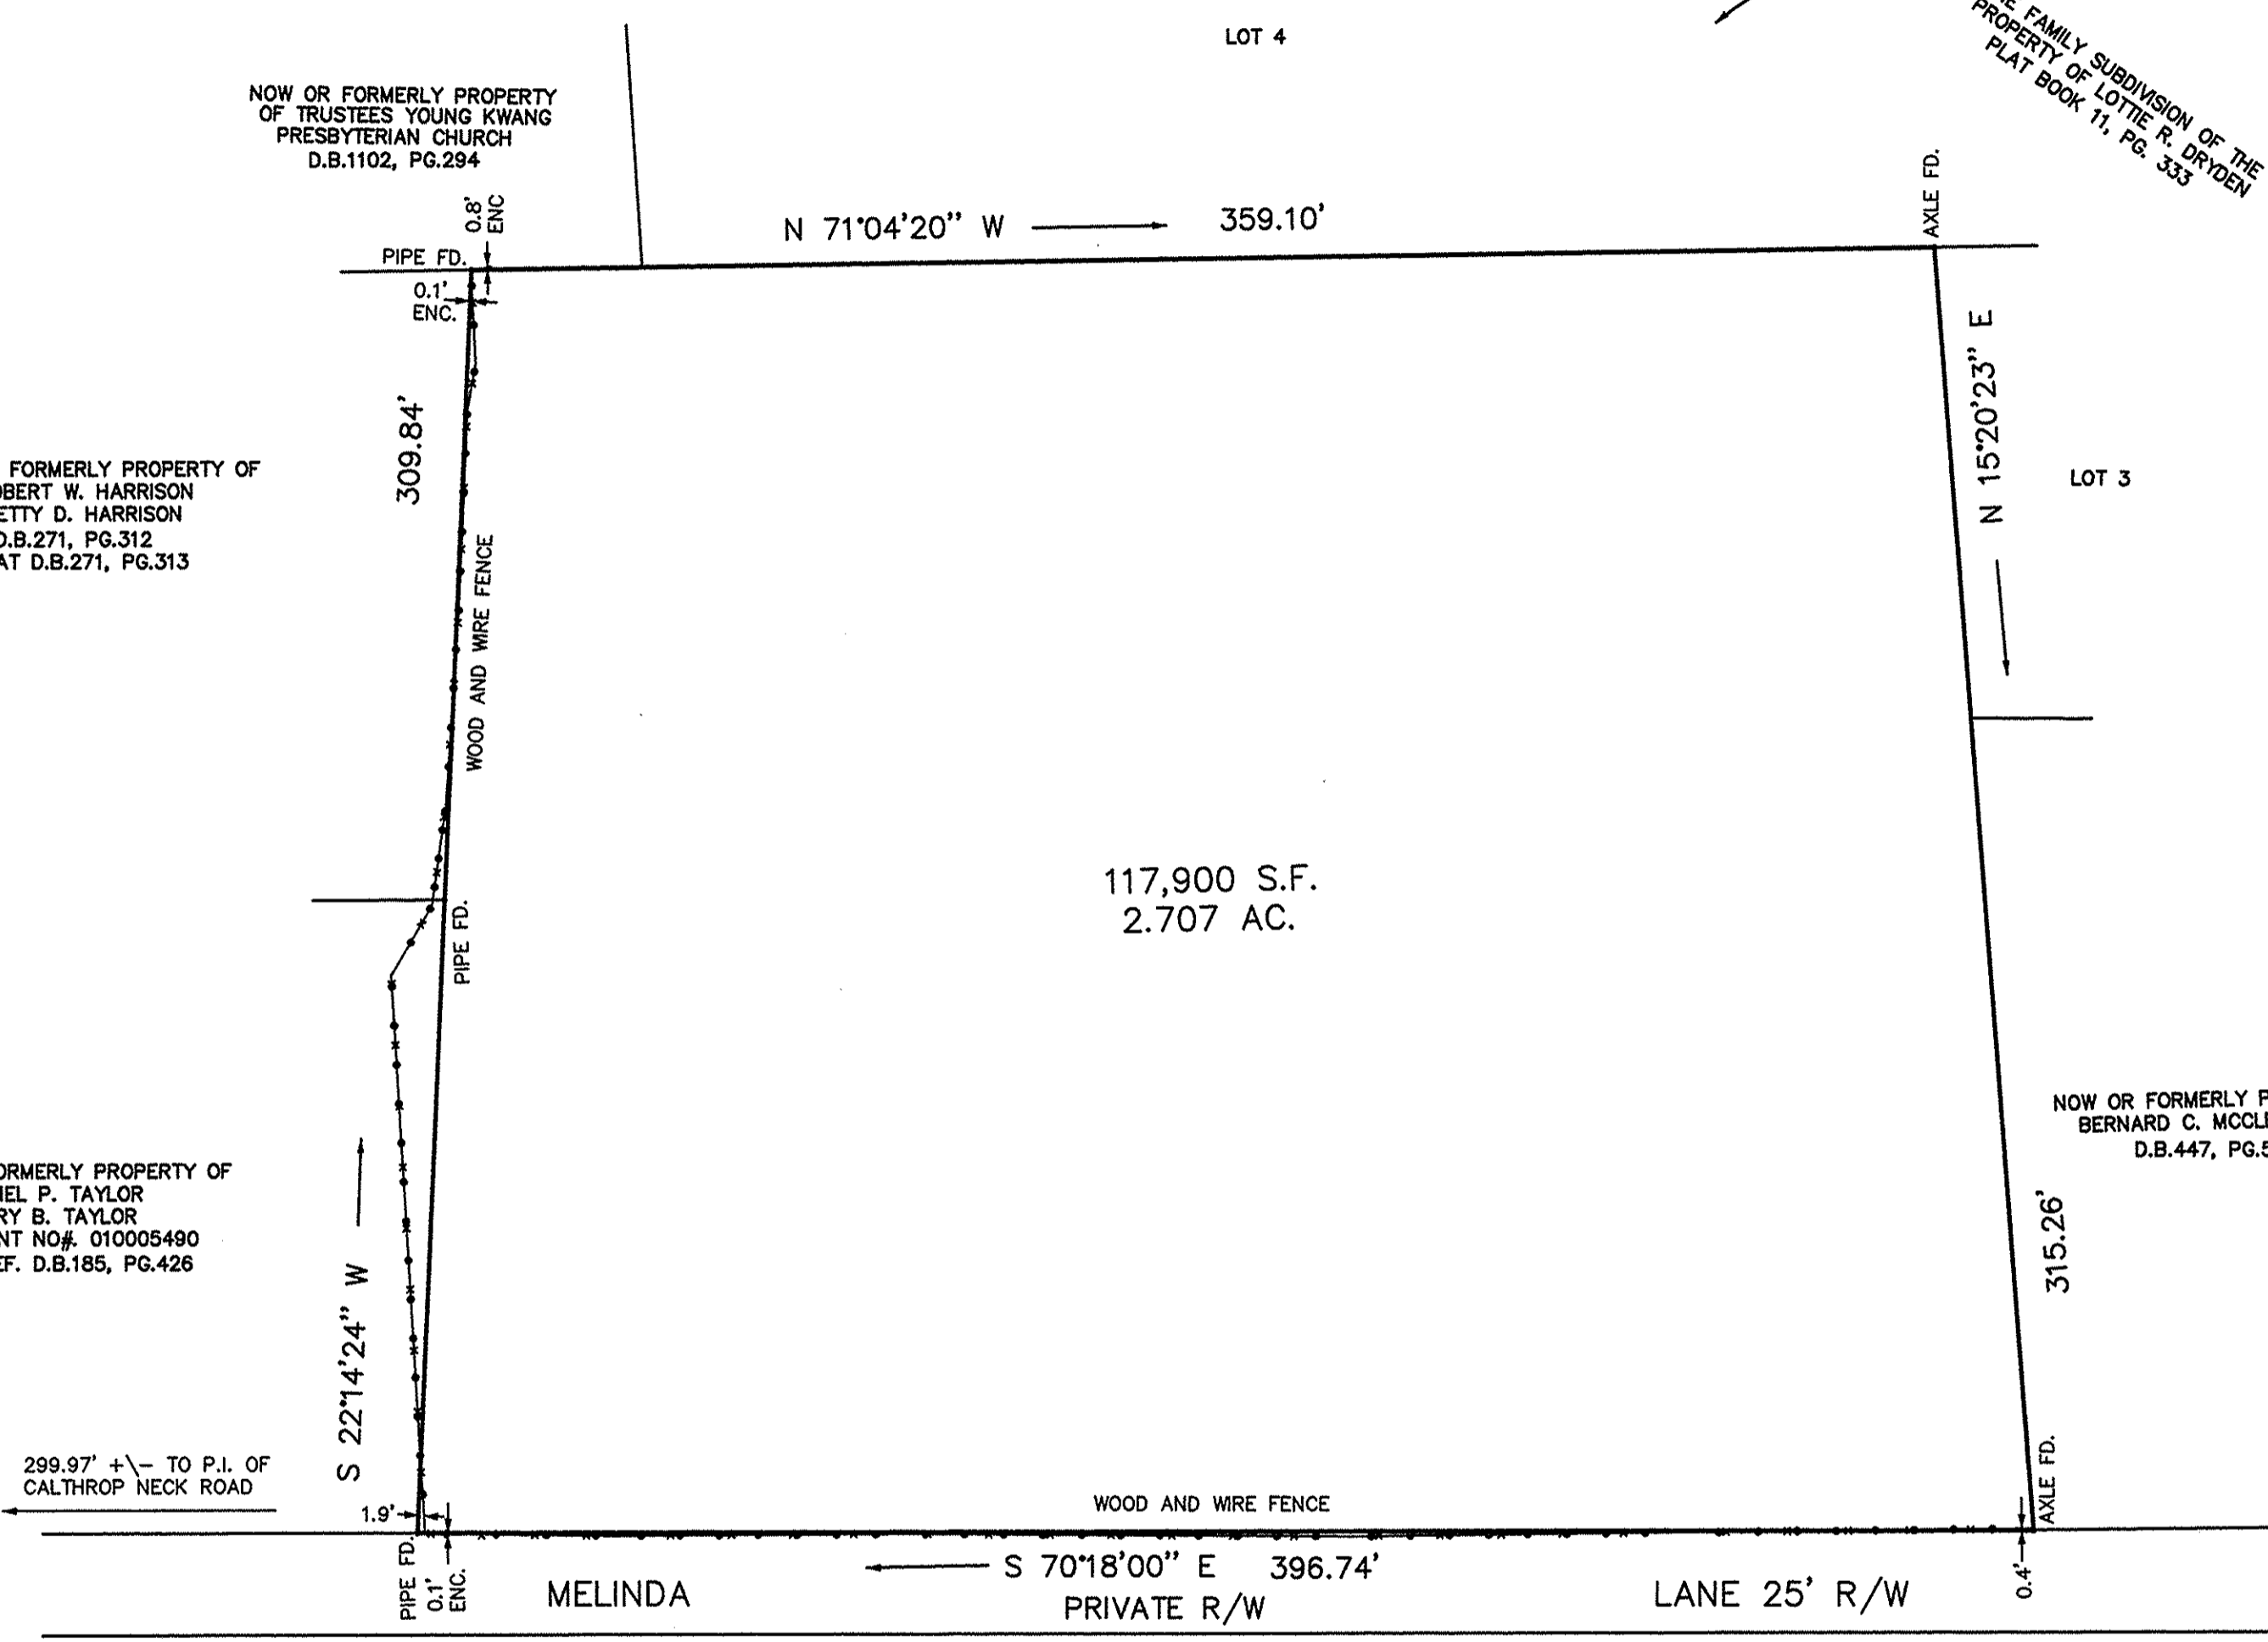

NOW OR FORMERLY PROPERTY OF TRUSTEES YOUNG KWANG PRESBYTERIAN CHURCH D.B.1102, PG.294

NOW OR FORMERLY PROPERTY OF ROBERT W. HARRISON BETTY D. HARRISON D.B.271, PG.312 PLAT D.B.271, PG.313


NOW OR FORMERLY PROPERTY OF DANIEL P. TAYLOR MARY B. TAYLOR DOCUMENT NO# 010005490 PLAT REF. D.B.185, PG.426

NOW OR FORMERLY PROPERTY OF BERNARD C. MCCLELLAND JR. D.B.447, PG.570



REF. DOC.NO.: 000001019  
PLAT REF. P.B.4, PG.402  
FLOOD ZONE: X  
COMMUNITY NO.: 510182  
SUFFIX: B  
PANEL NO.: 37  
DATE OF FIRM: 12-16-88

Plat Book No. 13 Page 357  
Filed in the Clerk's Office, Circuit Court, York Co., VA  
the 24 day of September, 2001  
Teste: Lynn S. Jenkins, Clerk  
by Natalie C. Owens D.C.

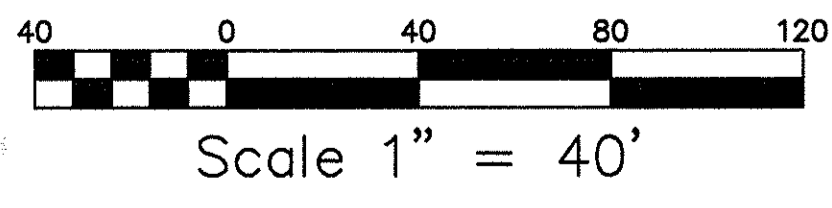

u05d-3322-0524

YORK COUNTY  
APPROVED FOR RECORDATION  
BY: Carl A. Bryant CAB  
TITLE: Computer Mapping & GIS Technician  
DATE: 9-17-01

#201 MELINDA LANE		
PLAT OF THE PROPERTY OF BERNARD C. MCCLELLAND JR. PAMELA A. MCCLELLAND		
PARCEL OF LAND CONTAINING 117,900 S.F. PART OF PARCEL K		
<b>PLAT OF DIVISION OF W.S. DRYDEN ESTATES</b>		
COUNTY OF YORK, VIRGINIA		
<b>WALTERS LAND SURVEYING, LTD.</b>		
710 DENBIGH BOULEVARD, SUITE 4C NEWPORT NEWS, VIRGINIA 23608 P.O. BOX 1594 YORKTOWN, VIRGINIA 23692 PHONE: (757)898-1057 FAX: (757)898-2862		
DATE : 6-18-01	JOB # 210567	CLIENT : JAMES INSLEY
SCALE : 1"=40'	F.B. D17 Pg. 42	DRAWN BY : <u>Caw</u>