


PLAT SHOWING 1ST OF LAND BELONGING TO
G. D. COLE SITUATED IN DAKE COUNTY, VA
SURVEYED JAN 1951
SCALE 1" = 100'

NOTE: LINE A-B IS A BASE LINE NOT A PROPERTY LINE
P/L & CENTER LINE OF BOAT HOUSE SEE E AND COVERS

V. D. THOMAS, S. L. S. 579
William D. Thomas

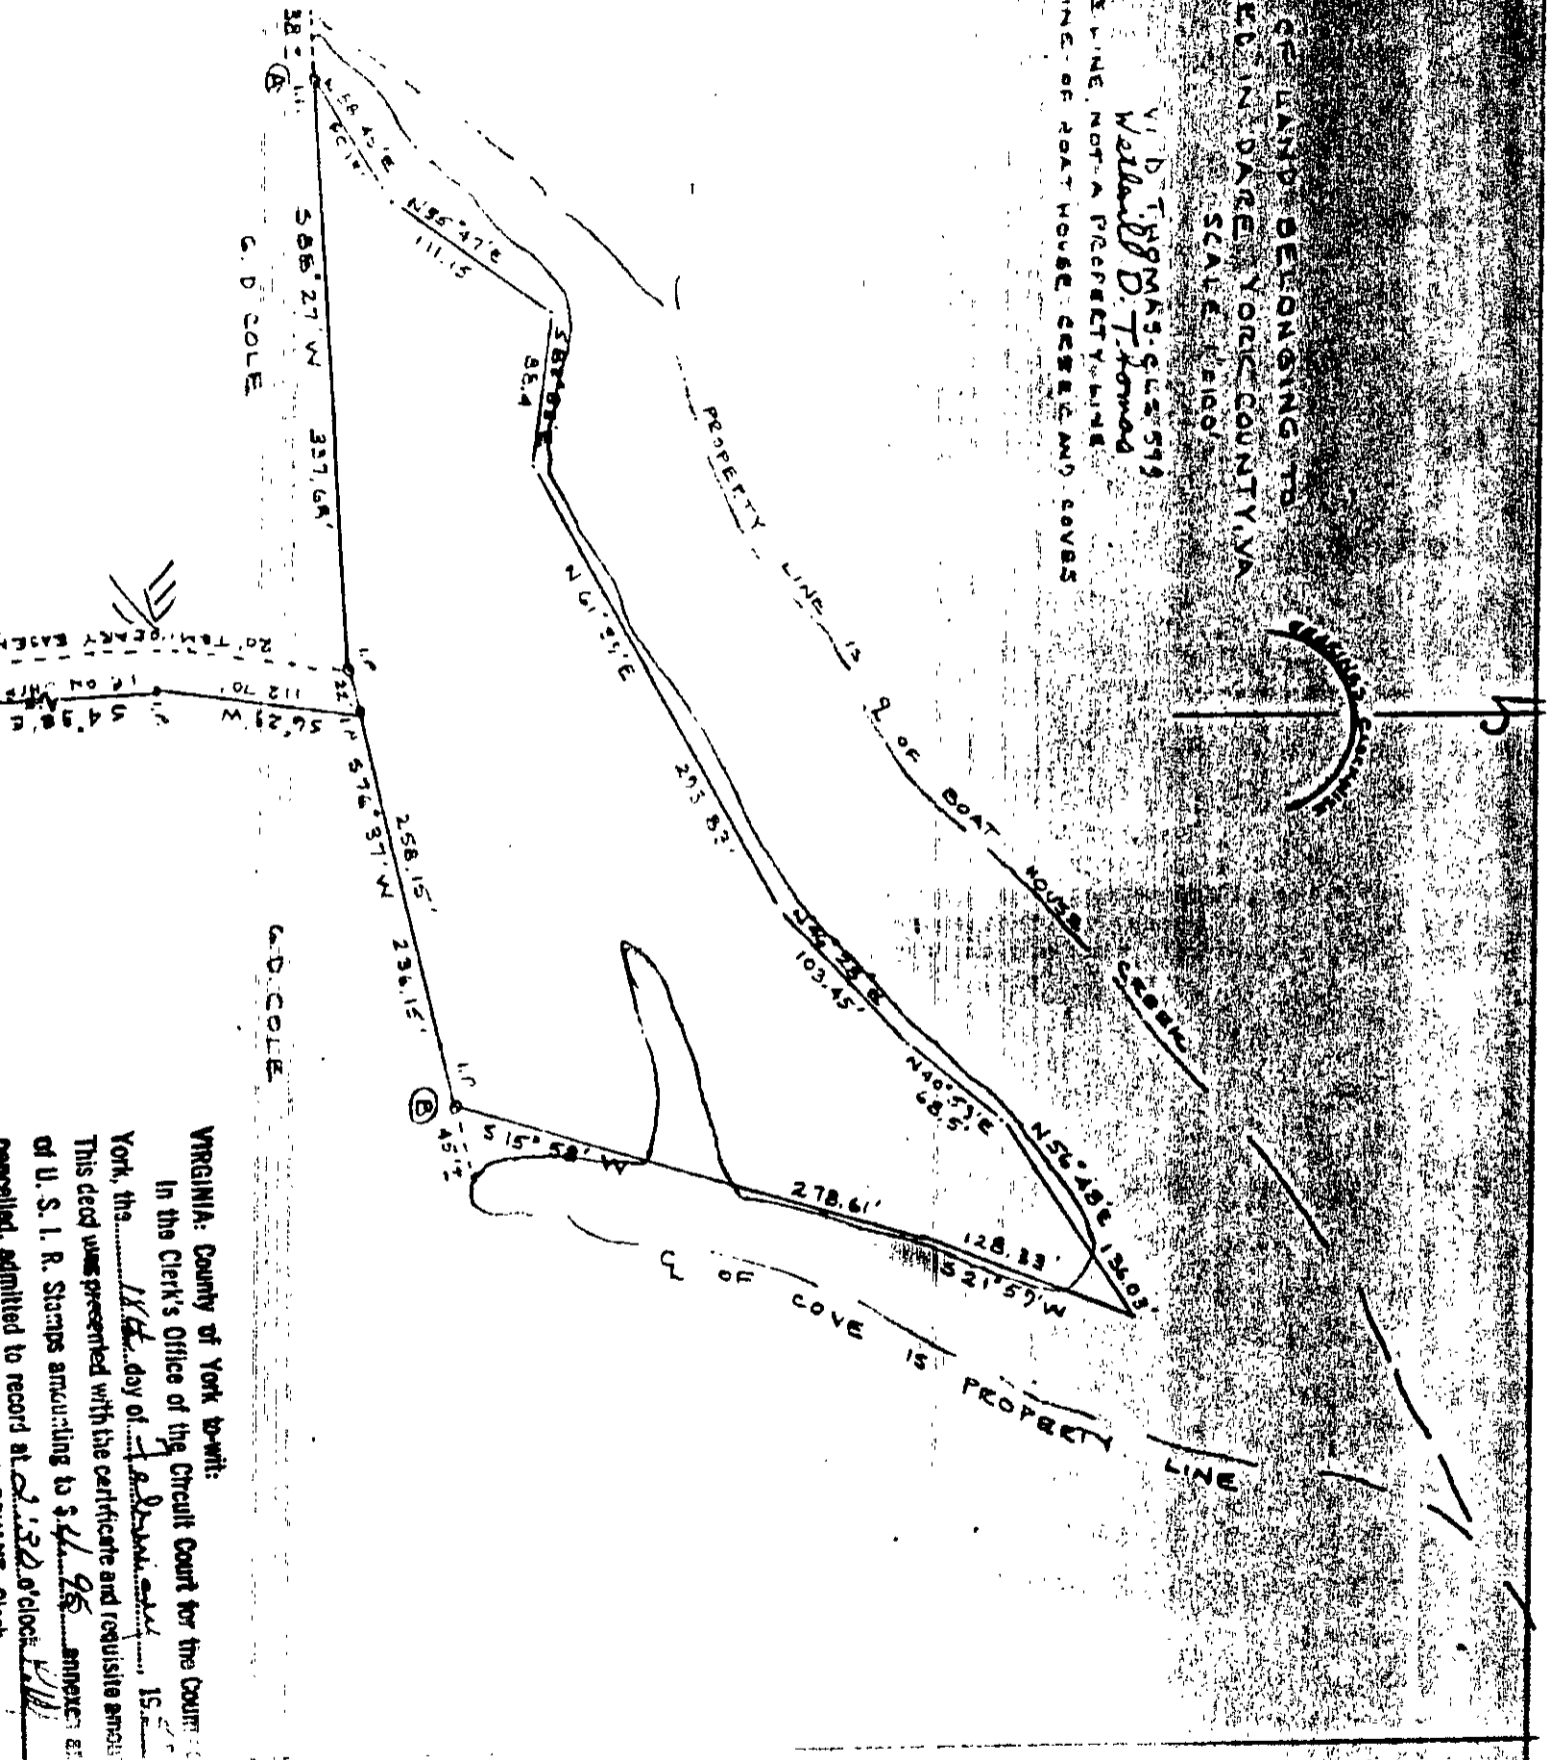

C. D. COLE

G. D. COLE

VIRGINIA: County of York to-wit:

In the Clerk's Office of the Circuit Court for the County of York, this 18th day of February, 1951, 15

This deed was presented with the certificate and requisite amount of U. S. I. R. Stamps amounting to \$4.95 annexed to

and was duly admitted to record at 2:32 o'clock P.M.

at the City of York, Virginia, this 18th day of February, 1951.

Notary Public for the County of York, Virginia.

25-498A ✓