


CITY OF WILLIAMSBURG  
(WALLER RESERVOIR)

PLAT SHOWING SURVEY OF  
TWO PARCELS OF LAND

"A" : CONVEYED TO HUGH F.  
SUTTON BY JAMES L. &  
MAMIE U. MARTIN

"B" : LAND STANDING IN  
NAME OF REED W. & MELVA G.  
DAVAULT

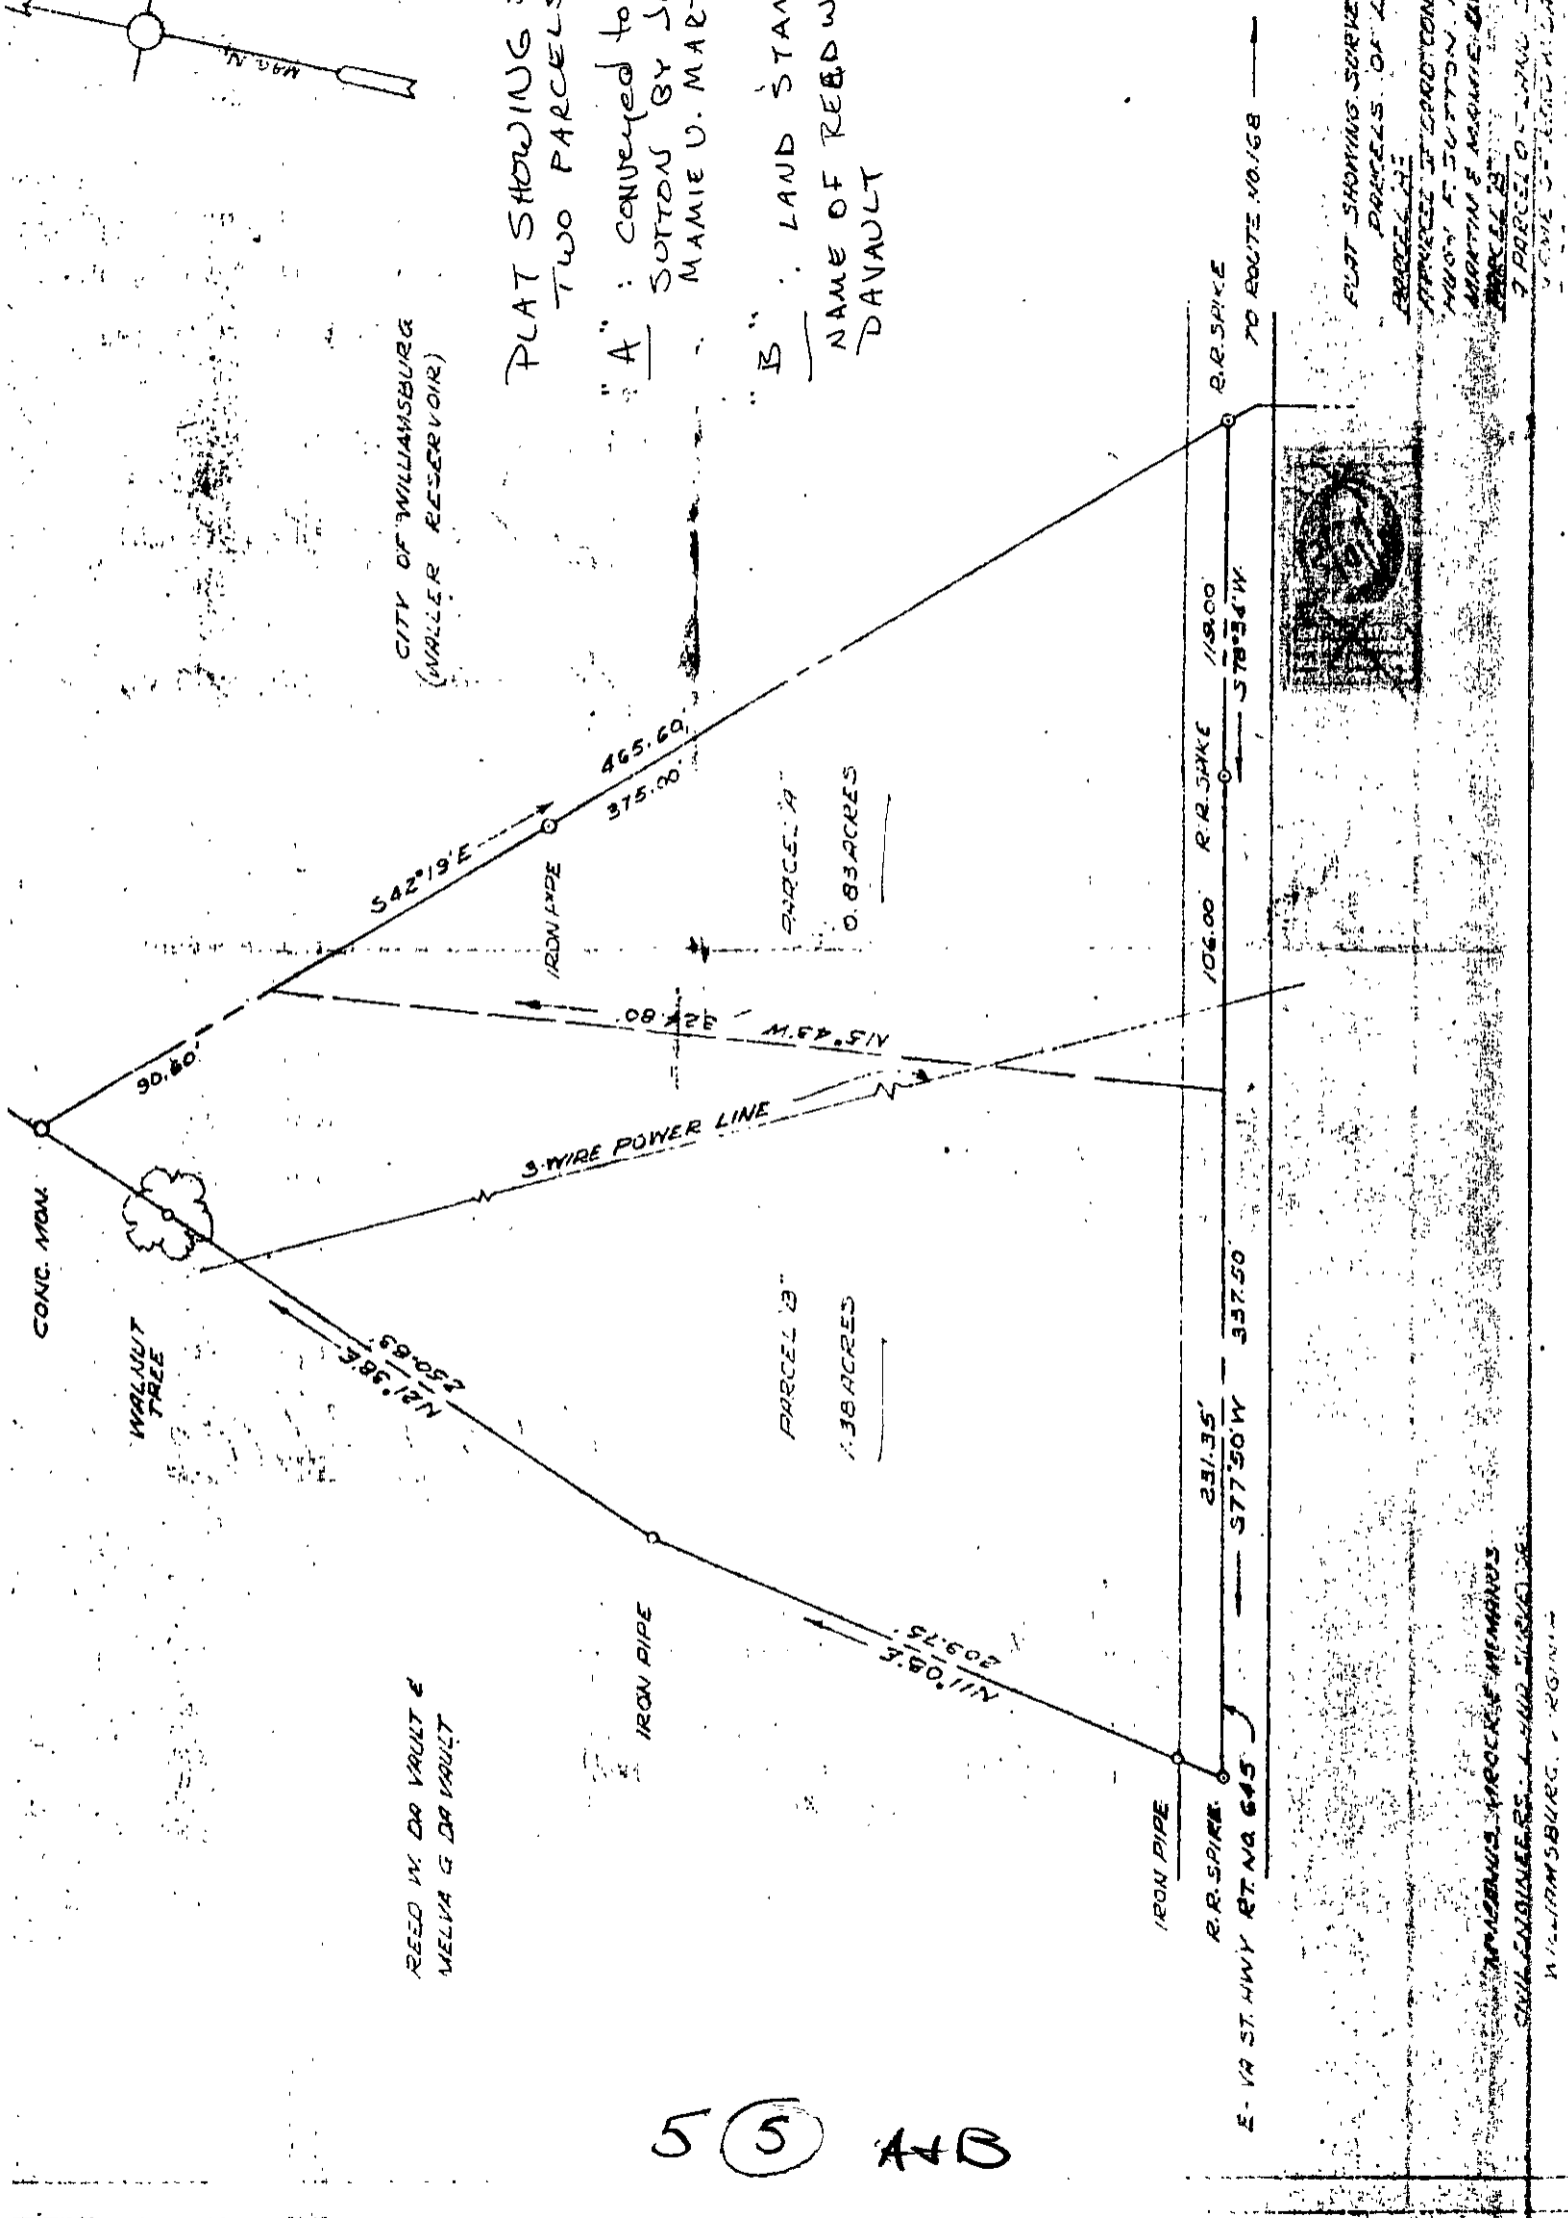

PLAT SHOWING SURVEY OF TWO  
PARCELS OF LAND.

APPROVE IF CONVEYED TO:  
HUGH F. SUTTON BY JAMES L.  
MARTIN & MAMIE U. MARTIN. PARCELS  
A & B.  
2 PARCELS OF LAND STANDING IN THE  
NAME OF REED W. & MELVA G. DAVALT.

WILLIAMSBURG, VIRGINIA  
CIVIL ENGINEERS - HUBBARD & ASSOCIATES  
MEMBERS

AUG 22, 1957

5 (5) A+B