


148-363

REMAINING PROPERTY OF
VERNA A & JOSIE E HANSFORD

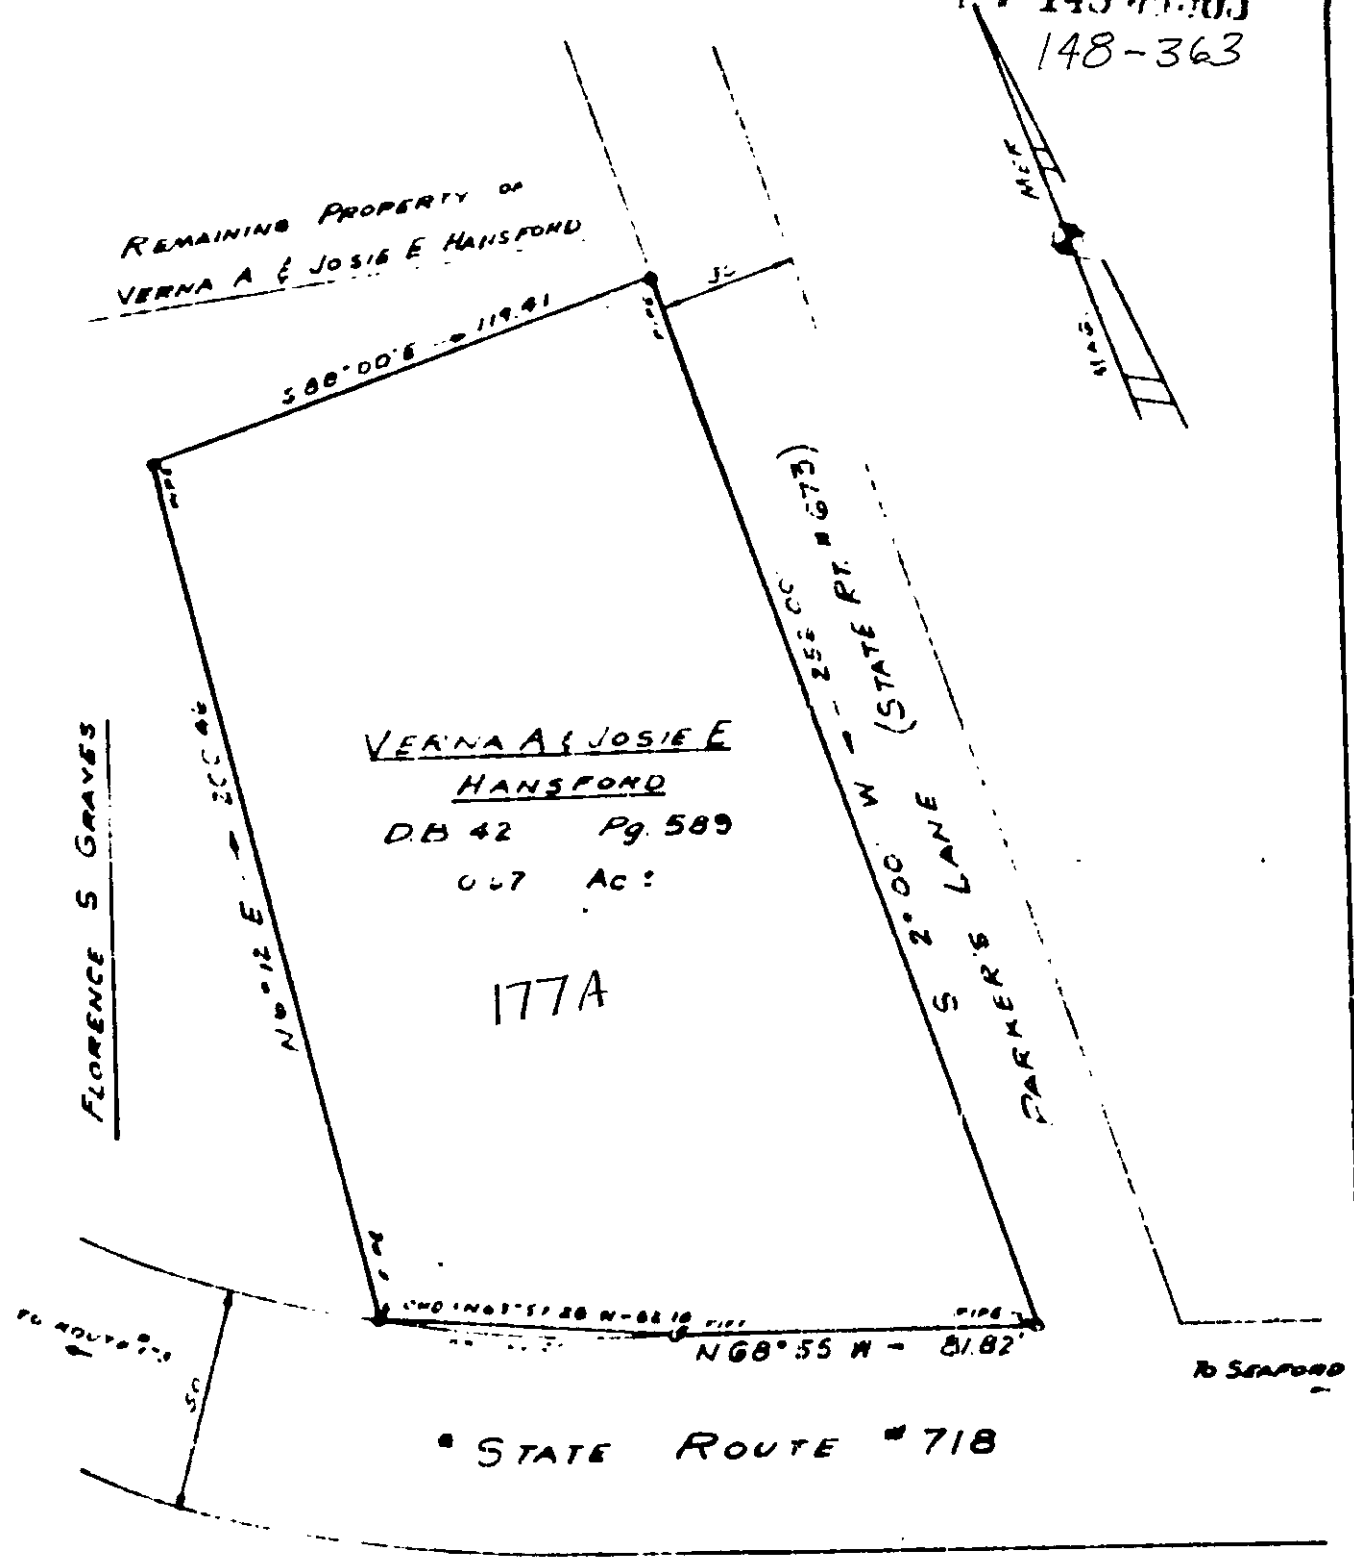

VERNA A & JOSIE E
HANSFORD
DB 42 Pg 589
0.67 AC:

177A

REFERENCES
DB 113 Pg 353
VDH PB 1 Pg 300



— PLAT —
SHOWING PORTION OF PROPERTY OF
VERNA A AND JOSIE E HANSFORD
BEING LOCATED ON
ROUTE # 718 - SEAFORD - YORK COUNTY, VIRGINIA
SCALE 1"=40' MARCH 30 1961
S J GLASS & ASSOCIATES
ENGINEERING SERVICES -- HAMPTON, VIRGINIA

VIRGINIA: County of York to-wit:
In the Clerk's Office of the Circuit Court for the County of
York, the 3rd day of April, 1961
This deed was presented with the certificate annexed and admitted
to record at 9:26 o'clock AM Rev. Stamps \$17.05
Teste: MELVILLE BRYANT, Clerk
By: [Signature] Deputy Clerk

25-177A