


Magnetic-1965

CHISMAN CREEK

MEAN LOW

15 FEET

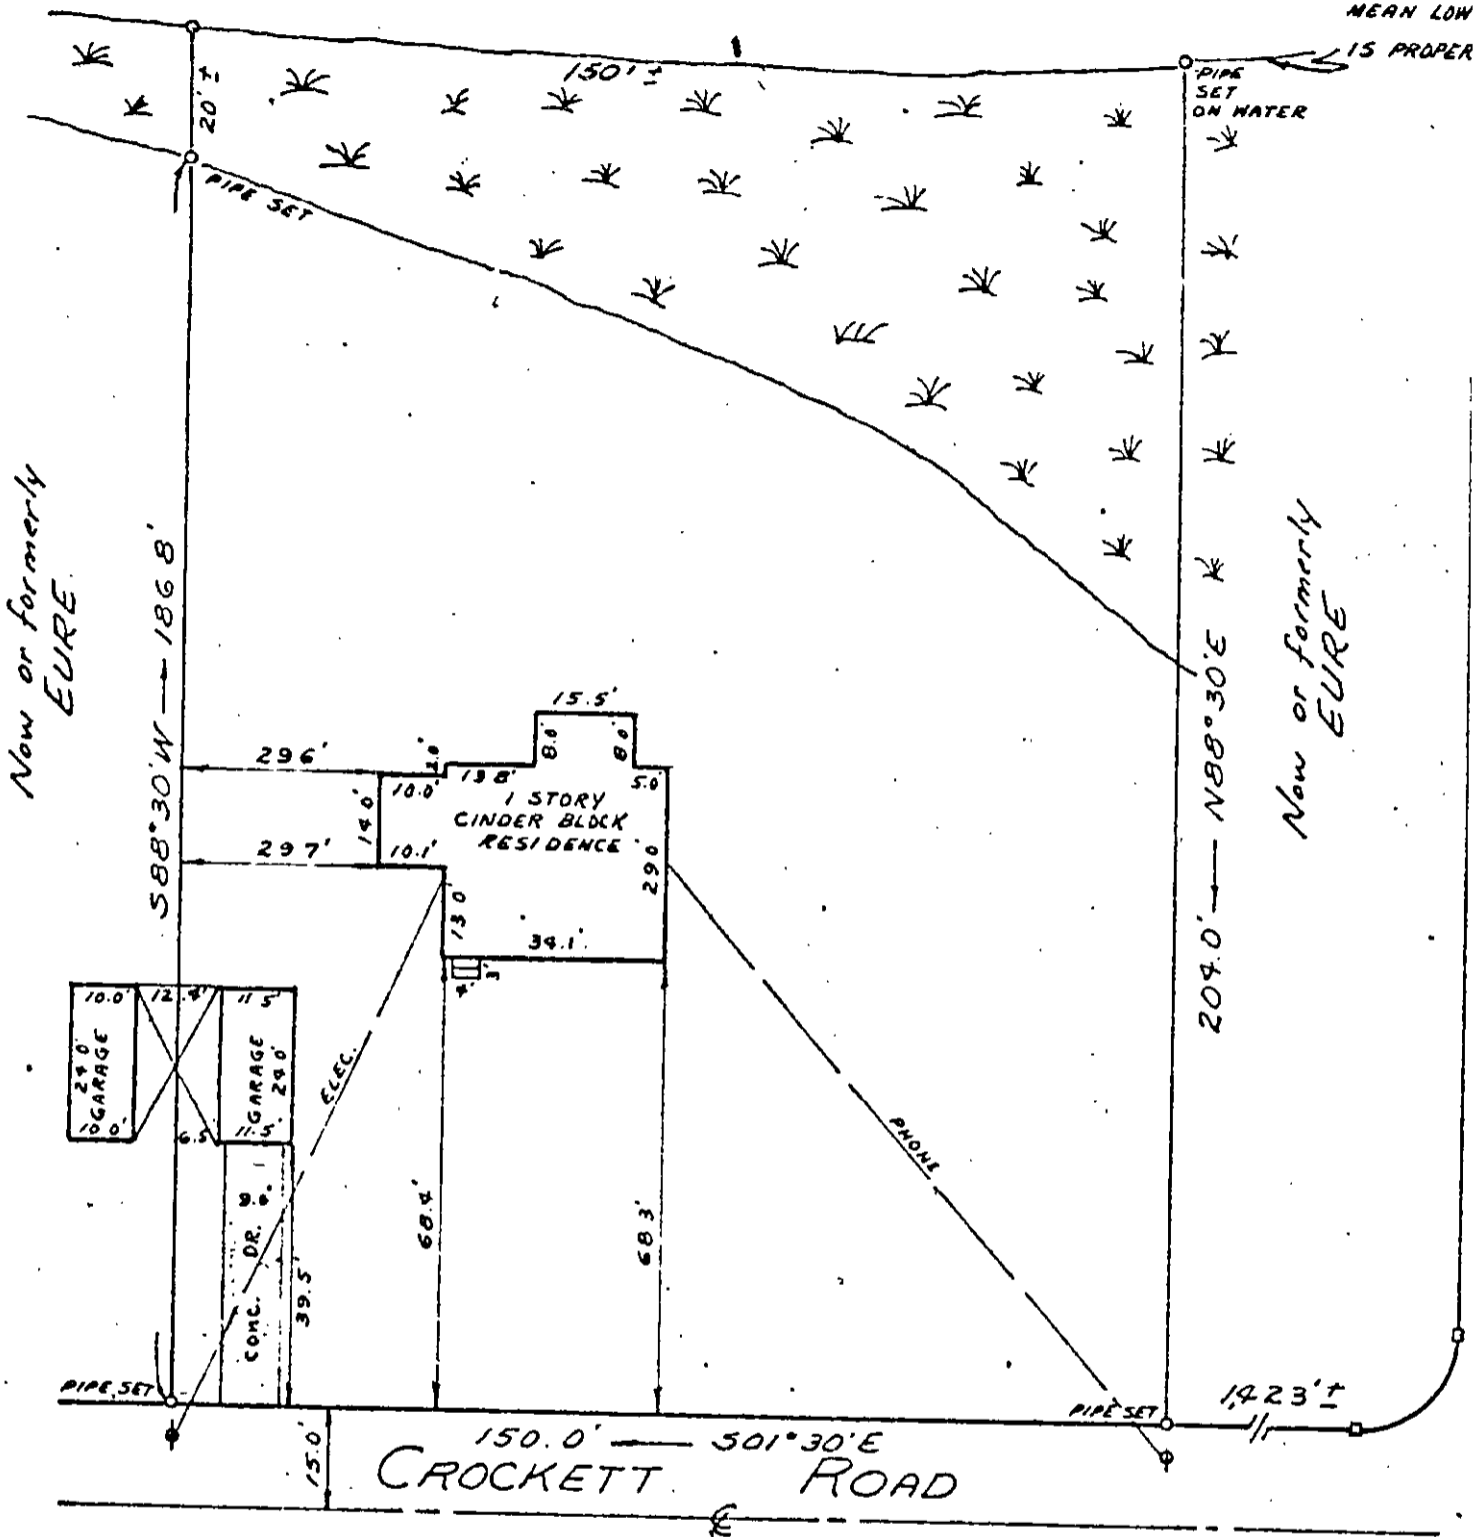

Now or formerly EURE

Now or formerly EURE

THIS IS TO CERTIFY THAT ON SEPT 10, 1965 I SURVEYED THE PROPERTY SHOWN ON THIS PLAT, AND THAT THE TITLE LINES AND THE WALLS OF THE BUILDING ARE AS SHOWN ON THIS PLAT.

THE BUILDING STANDS STRICTLY WITHIN THE TITLE LINES AND THERE ARE NO ENCROACHMENTS OF OTHER BUILDINGS ON THE PROPERTY EXCEPT AS SHOWN.

D. L. Gallant

PLAT OF THE PROPERTY OF ELMER F. & SHIRLEY F. CROCKETT SEAFORD VIRGINIA

COENEN & ASSOCIATES, ENGINEERS NEWPORT NEWS, VIRGINIA SCALE 1"=30' DATE SEPT 15 1965 25-392B