


WELL WORTH CLEANERS

DB 203-243

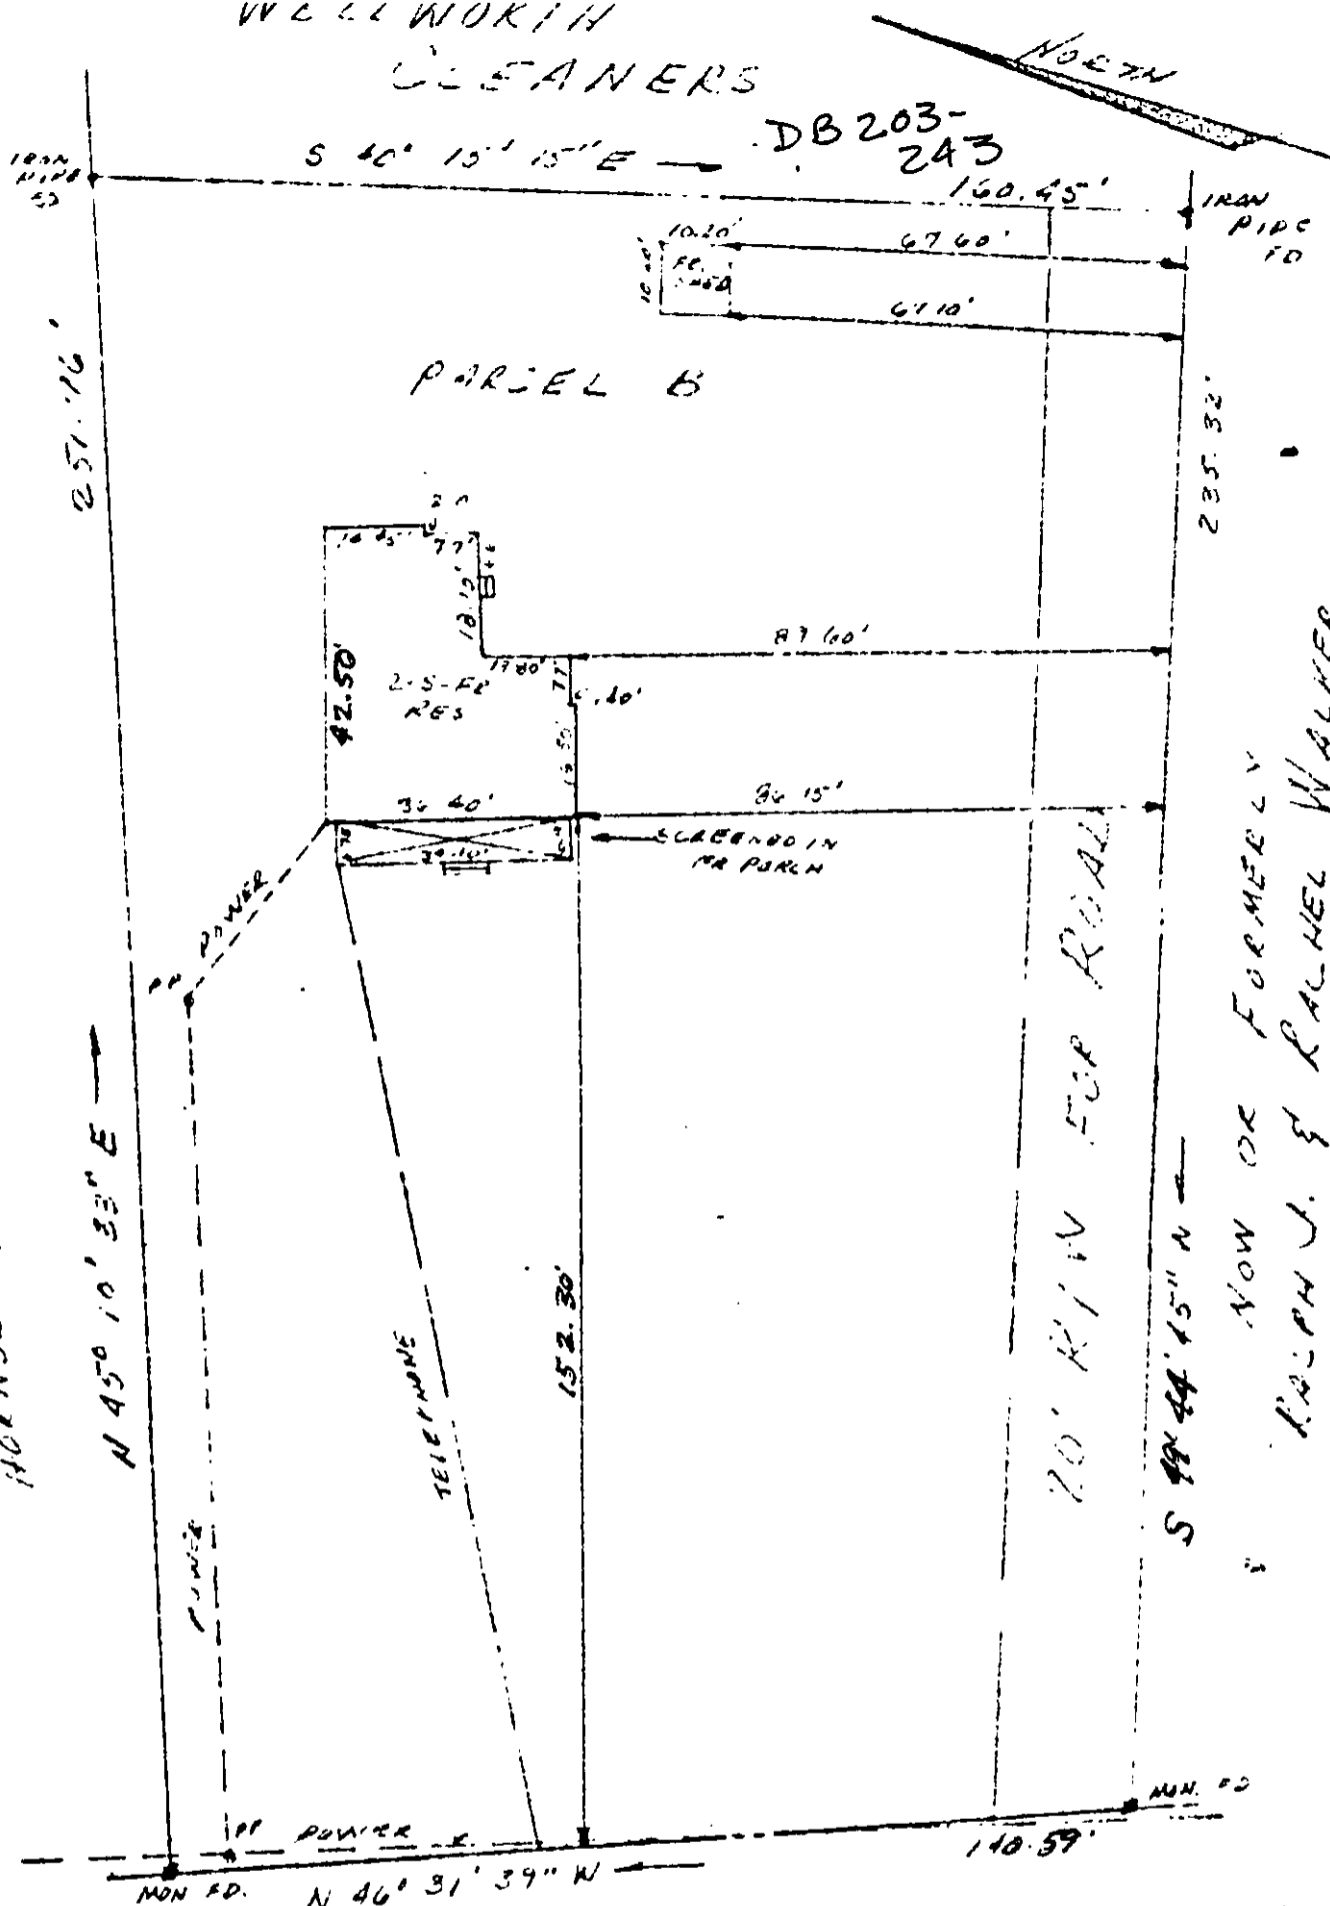

HICINSEY REAL ESTATE CORP.

NOW OR FORMERLY RALPH J. & RACHEL WALKER

(OLD) U.S. ROUTE 17

203-243

is to certify that on APR. 17, 1967 I surveyed the property shown on this plat, and that title lines and the walls of the buildings are shown on this plat.

the buildings stand strictly within the title lines and there are no encroachments of other buildings on the property except as shown.

C. K. Tudor
C. K. TUDOR C.E. & C.L.S.

B. 398 PG. 26

2. J.

PLAT OF THE PROPERTY OF
MARTIN T. & VIRGINIA ANDY MITCHELL
PARCEL B - 0.83 AC.
GRAFTON DISTRICT
YOCK COUNTY, VIRGINIA

C. K. TUDOR C.E. & C.L.S.
PYLE ENGINEERING COMPANY
NEWPORT NEWS, VIRGINIA
SCALE: 1" = 30' DATE: APRIL 17, 1967

29-32V