


209-722

GRISON RICHARD

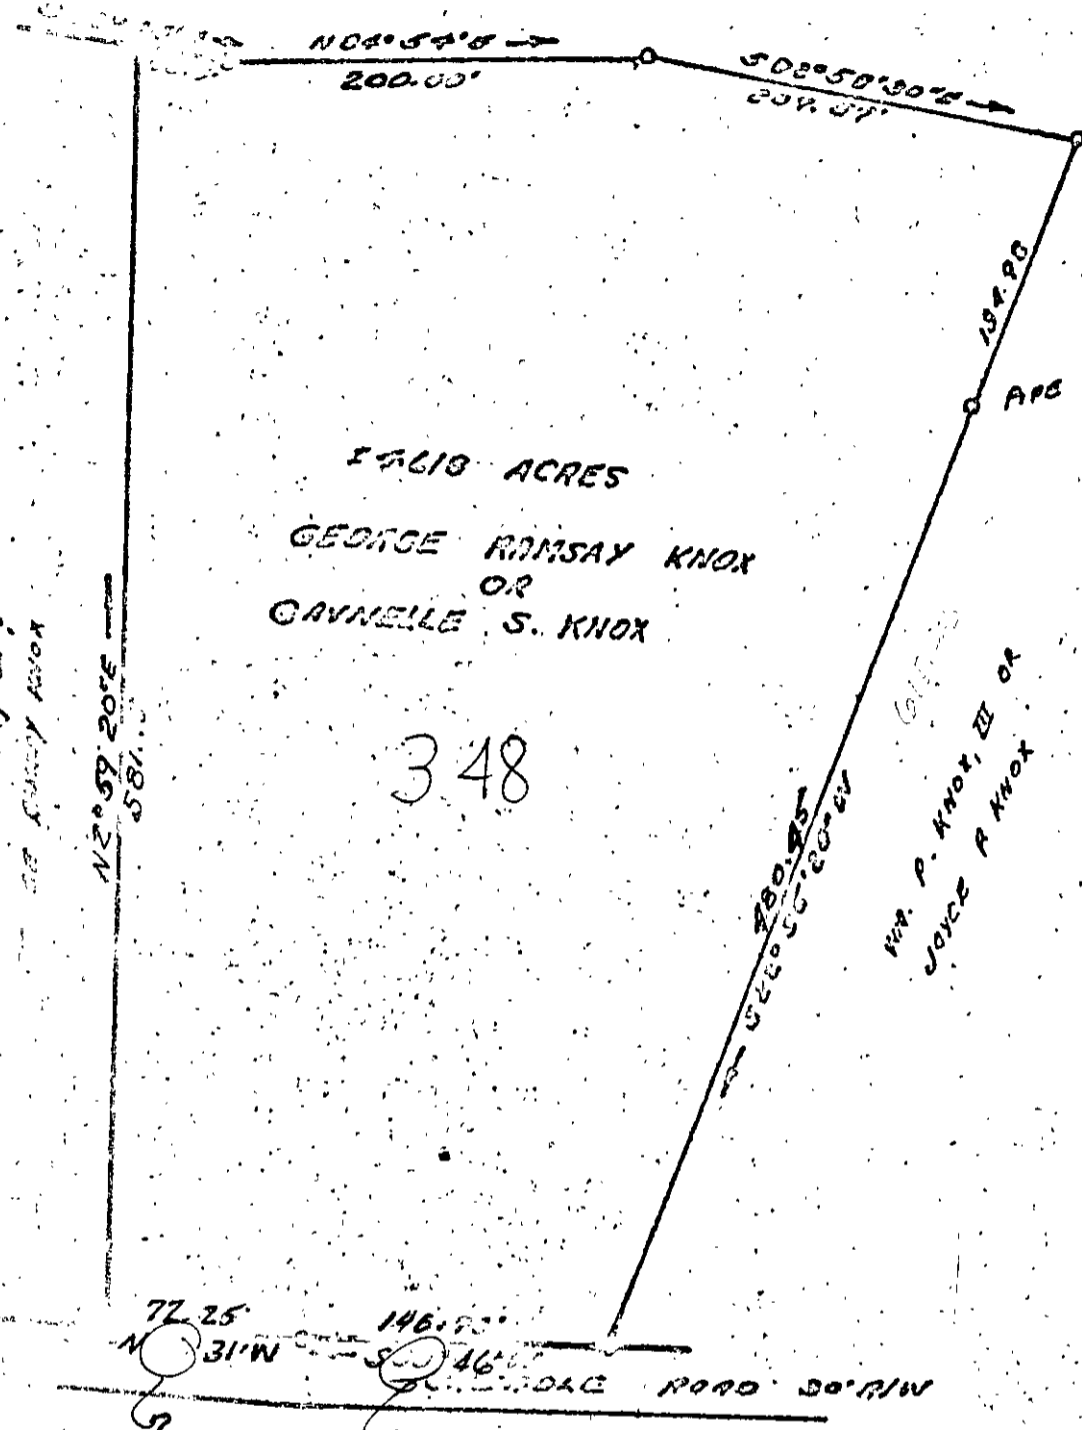


2.618 ACRES
 GEORGE RAMSAY KNOX
 OR
 CAYNELLE S. KNOX

348

N 2° 59' 20" E
 581.1

MR. P. KNOX, III OR
 JOYCE A KNOX

77.25' N 03° 11' W
 146.73' S 22° 55' 20" W
 ROAD 30' R/W

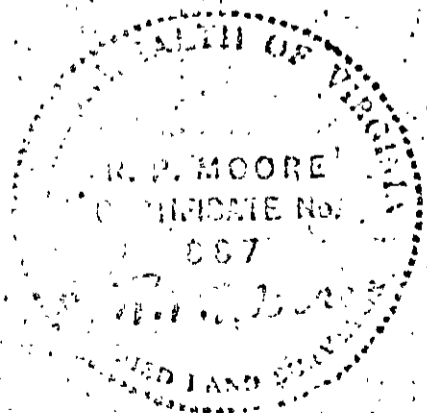

PLAT
SHOWING PROPERTY OF GEORGE RAMSAY KNOX OR CAYNELLE S. KNOX SEAFORD, VIRGINIA
BEING A PARCEL OF LAND SITUATE IN GRAFTON DISTRICT YORK COUNTY, VIRGINIA
R. P. MOORE C.L.S. SCALE 1"=100' NOV. 15, 1951

25-348 350
 351
 351A