


WORNOM DRIVE

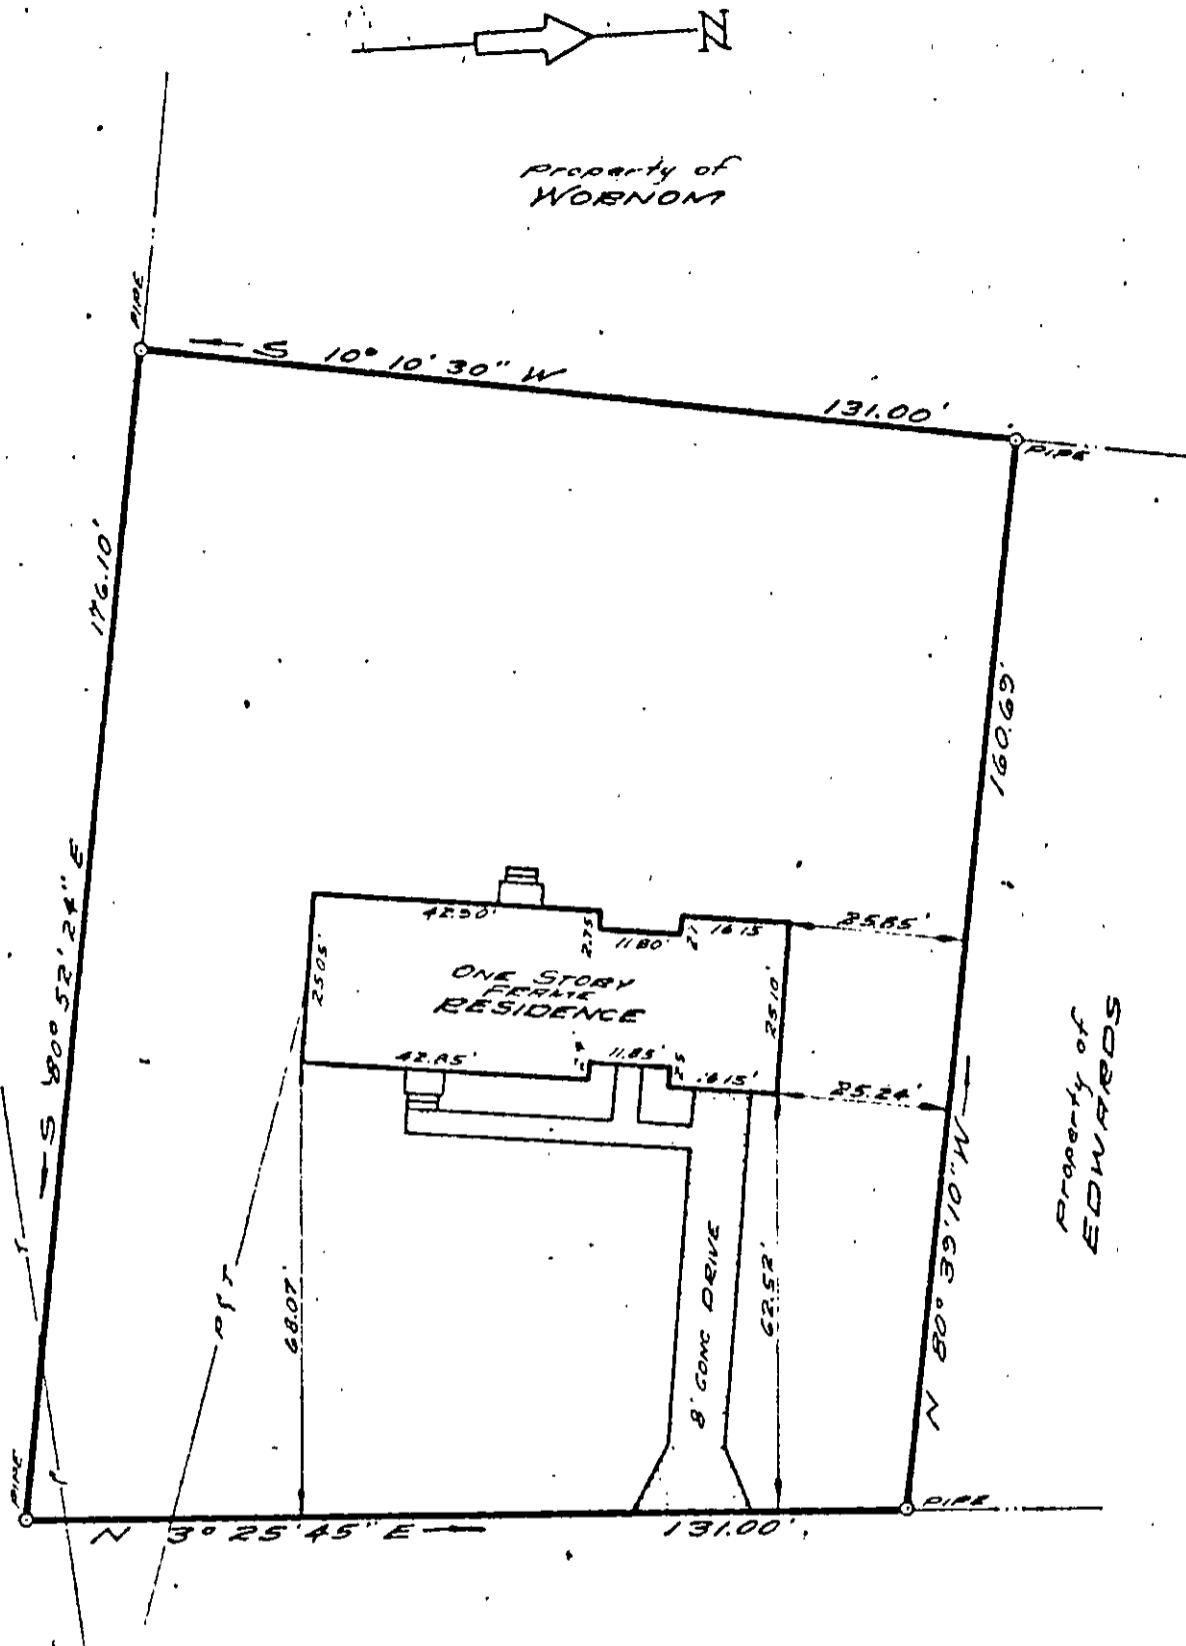

WOODS ROAD

ADDRESS: WOODS ROAD

PLAT OF THE PROPERTY OF:
COLLIER C. & PATRICIA H HARRIS

PARCEL of LAND
 CONTAINING
 0.505 ACRES
 IN SEAFORD

GRAFTON DISTRICT
 YORK COUNTY, VIRGINIA

REYNOLDS & MILLER, CERTIFIED LAND SURVEYORS
 NEWPORT NEWS, VIRGINIA

SCALE: 1"=30'

DATE: 9/8/69

25-243A

WE HEREBY CERTIFY THAT ON September 8, 1969, WE SURVEYED THE PROPERTY SHOWN ON THIS PLAT AND THAT THE TITLE LINES AND THE WALLS OF THE BUILDINGS ARE AS SHOWN ON THE PLAT. THE BUILDINGS STAND STRICTLY WITHIN THE TITLE LINES AND THERE ARE NO ENCROACHMENTS OF OTHER BUILDINGS ON THE PROPERTY EXCEPT AS SHOWN.

REYNOLDS & MILLER
 CERTIFIED LAND SURVEYORS

BY Carl L. Reynolds