
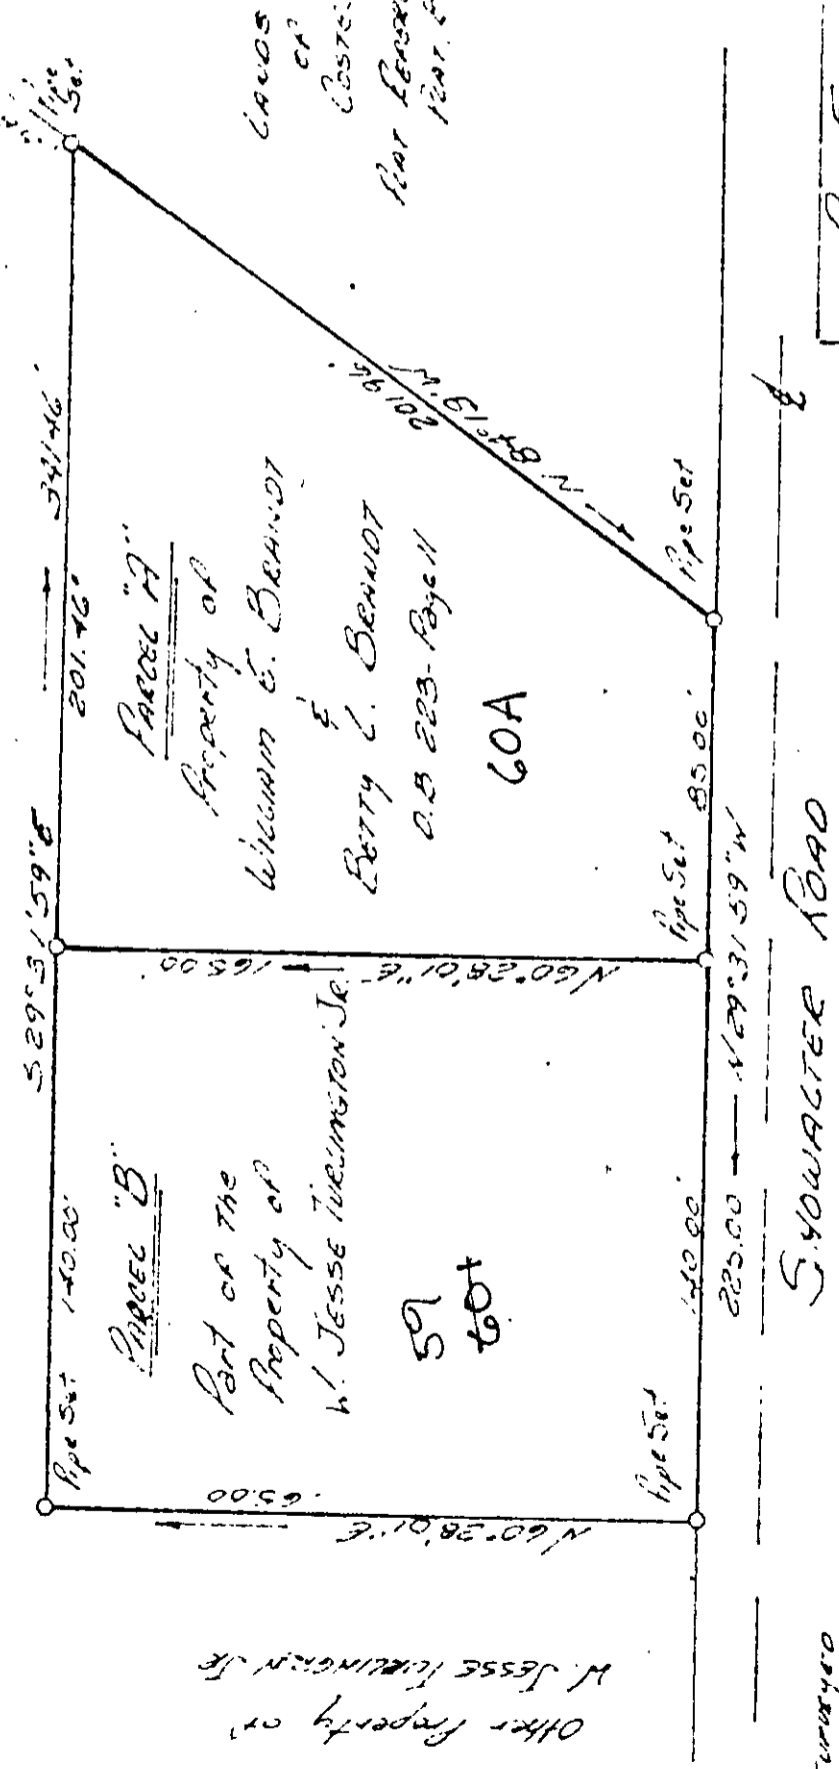


Marked
by
found.
Pipe
found.

Other Property of
W. Jesse Tinsington Jr.

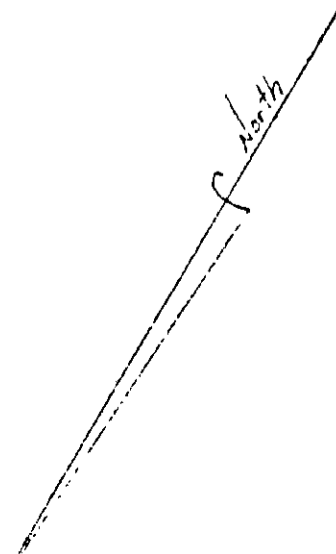

Parcel "A"
Property of
WILLIAM E. BRANDT
ET BETTY L. BENNETT
O.B. 223-Page 11
60A

Parcel "B"
Part of the
Property of
W. Jesse Tinsington Jr.
59
60A

Cards
of
Coste
Part Location
Part Page 6 - Page 98

Other Property of
W. Jesse Tinsington Jr.

Snowwater Road

Parcel "B", surveyed
by W. Jesse Tinsington Jr.

Parcel "A" is a Boundary Survey
Does not Show Existing Buildings

Andrew Secourakis
Benigno Lindo Tinsington

Part shown is Property of
William E. & Betty L. Brandt
shown as Parcel "A"
Part of the Property of W. Jesse Tinsington Jr.
shown as Parcel "B"
located on SNOWATER ROAD
Parcel shown is - BENIGNO LINDO TINSINGTON
Date: 1-30-1970

30- 59 60A