


229-160

BOOK 229 PAGE 160

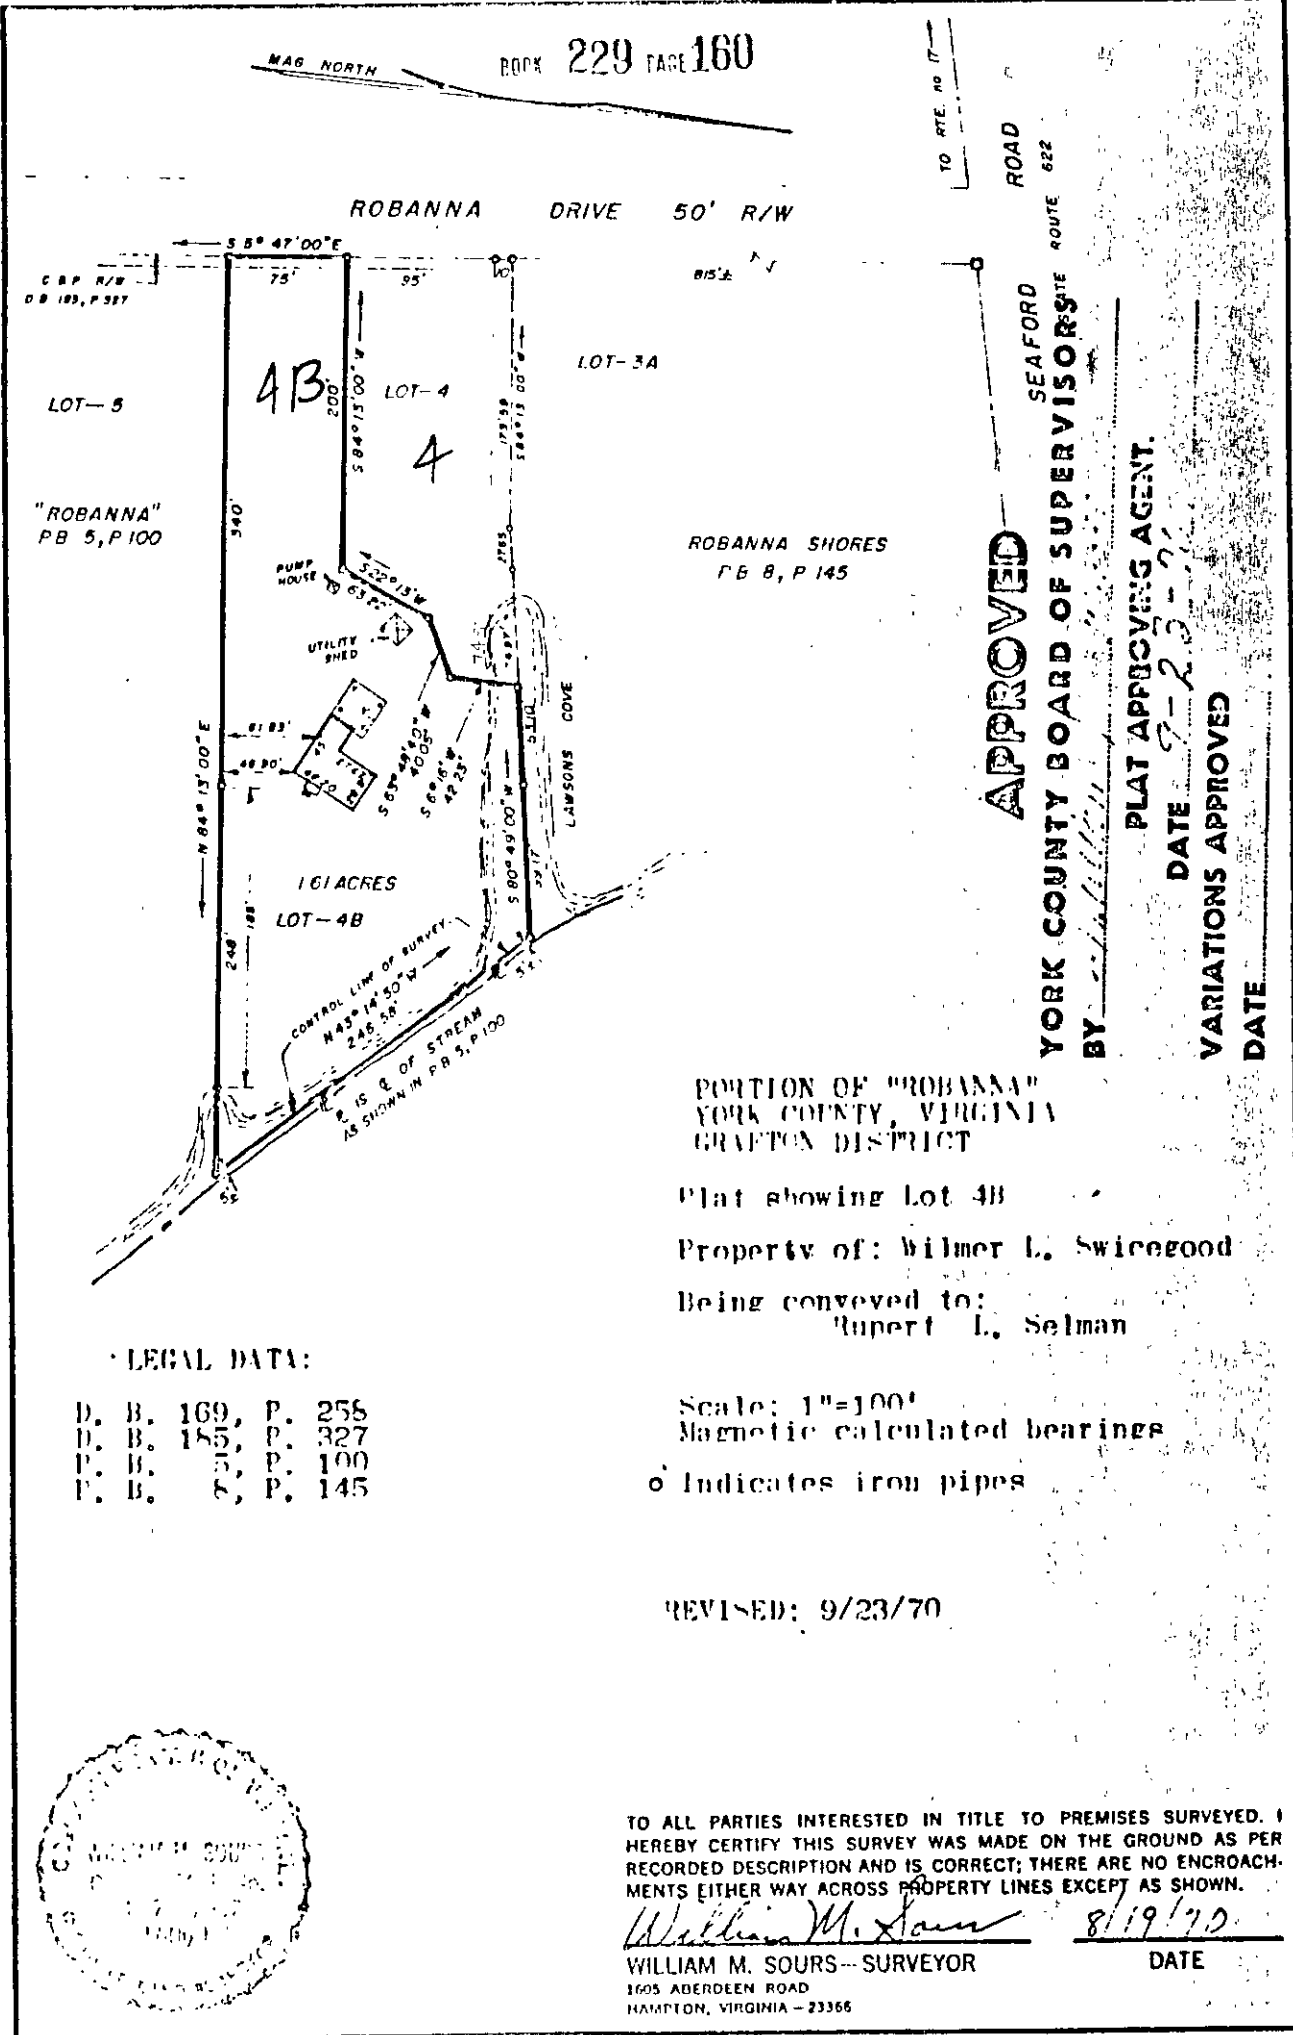

APPROVED

YORK COUNTY BOARD OF SUPERVISORS

PLAT APPROVING AGENT

DATE 8-23-70

VARIATIONS APPROVED

DATE

PORTION OF "ROBANNA"
YORK COUNTY, VIRGINIA
GRAFTON DISTRICT

Plat showing Lot 4B

Property of: Wilmer L. Swicegood

Being conveyed to:
Rupert L. Selman

LEGAL DATA:

- D. B. 169, P. 255
- D. B. 185, P. 327
- P. B. 5, P. 100
- P. B. 8, P. 145

Scale: 1"=100'
Magnetic calculated bearings

o Indicates iron pipes

REVISED: 9/23/70



TO ALL PARTIES INTERESTED IN TITLE TO PREMISES SURVEYED, I HEREBY CERTIFY THIS SURVEY WAS MADE ON THE GROUND AS PER RECORDED DESCRIPTION AND IS CORRECT; THERE ARE NO ENCROACHMENTS EITHER WAY ACROSS PROPERTY LINES EXCEPT AS SHOWN.

William M. Sours
WILLIAM M. SOURS—SURVEYOR
1605 ABERDEEN ROAD
HAMPTON, VIRGINIA—23366

8/19/70
DATE

250 ① Lot 4 & 4B