


PART OF THE FRANK ELLIOTT ESTATE

BOOK 238 PAGE 256

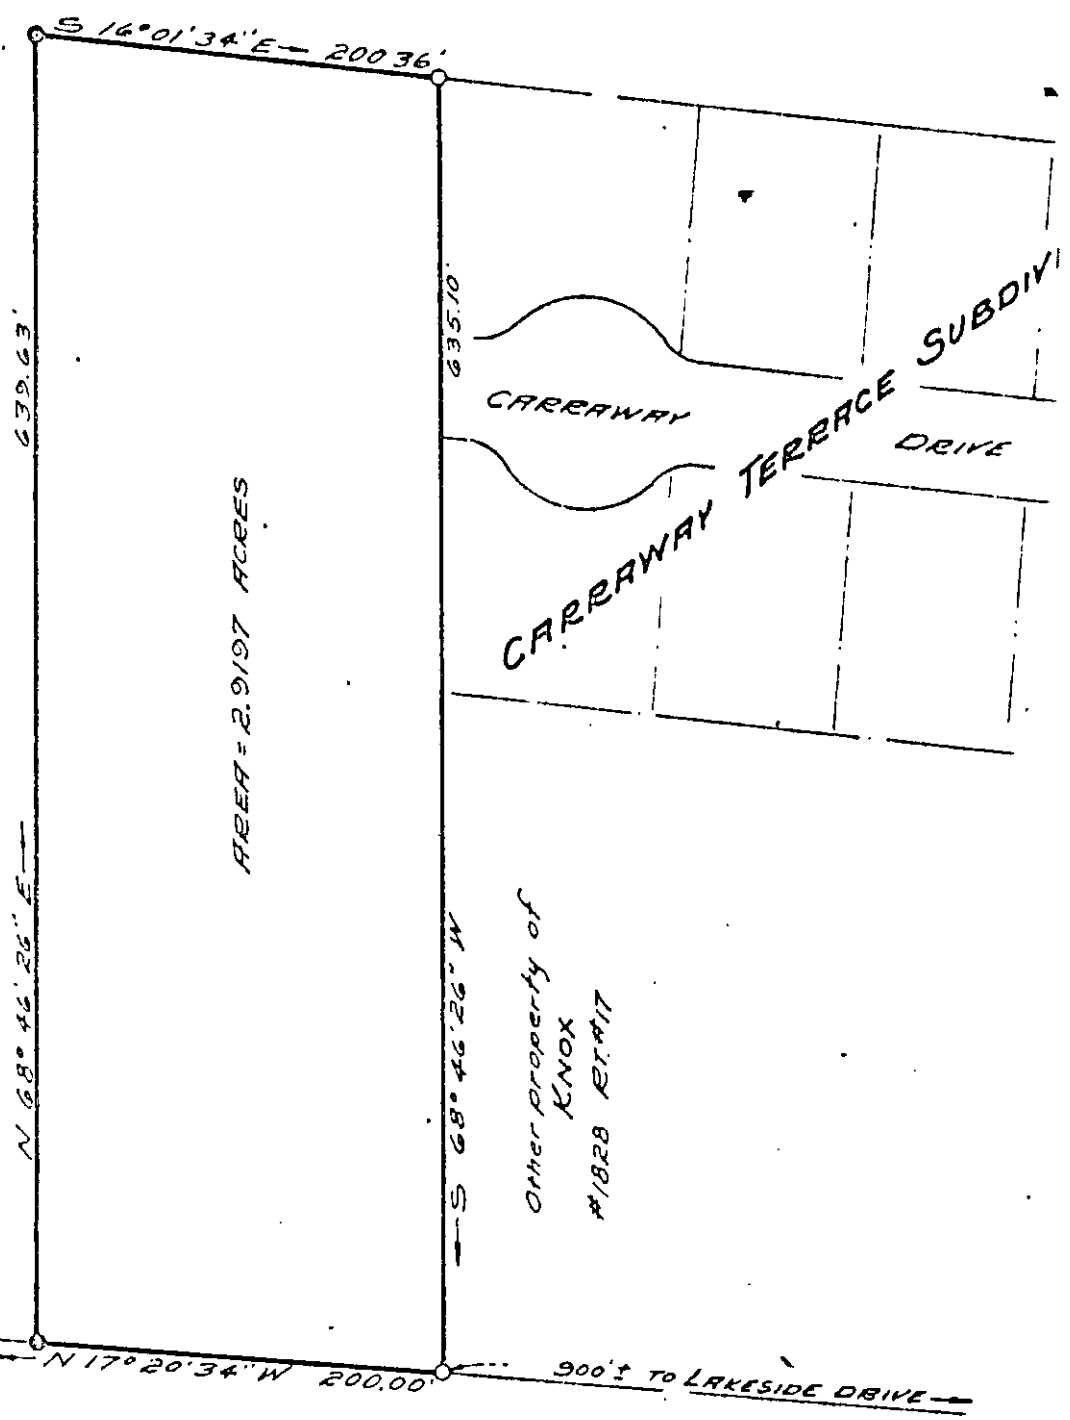

ROUTE # 17

SYMBOLS DENOTE

- PIPE FOUND
- PIPE SET
- PIN/ROD FOUND
- CONC. MONUMENT
- — — HUB

UPDATED
@
PB 11-570

JOB LOCATION: Route # 17
PLAT OF THE PROPERTY OF:
WILLIAM P. KNOX III and G. RAMSAY KNOX

Edward J. Keller
HEREBY CERTIFY THAT THE SURVEY REPRESENTED BY THIS PLAT WAS MADE BY ME ON THIS DATE AND IS CORRECT. THERE ARE NO ENCROACHMENTS UNLESS SHOWN HEREON.

E. J. KELLER
CERTIFIED LAND SURVEYOR
NEWPORT NEWS, VIRGINIA

CODE: 71-113 DR. KNOX

PARCEL of LAND
CONTAINING
2.9197 ACRES
GRAFTON DISTRICT - YORK COUNTY, VIRGINIA

SCALE: 1"=100'

DATE: JULY 12, 1958

29-58