

HOLLYWOOD ESTATES SUBDIVISION

APPROVED



YORK COUNTY BOARD OF SUPERVISORS

BY *William J. Farrell*
PLAT APPROVING AGENT.

LINDSAY DATE 6-5-74

VARIATIONS APPROVED York County Board of Zoning Appeals

DATE 8-April 25-1974

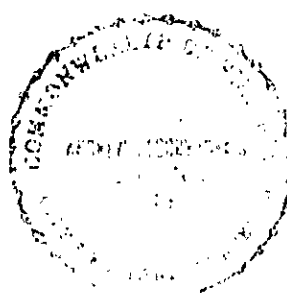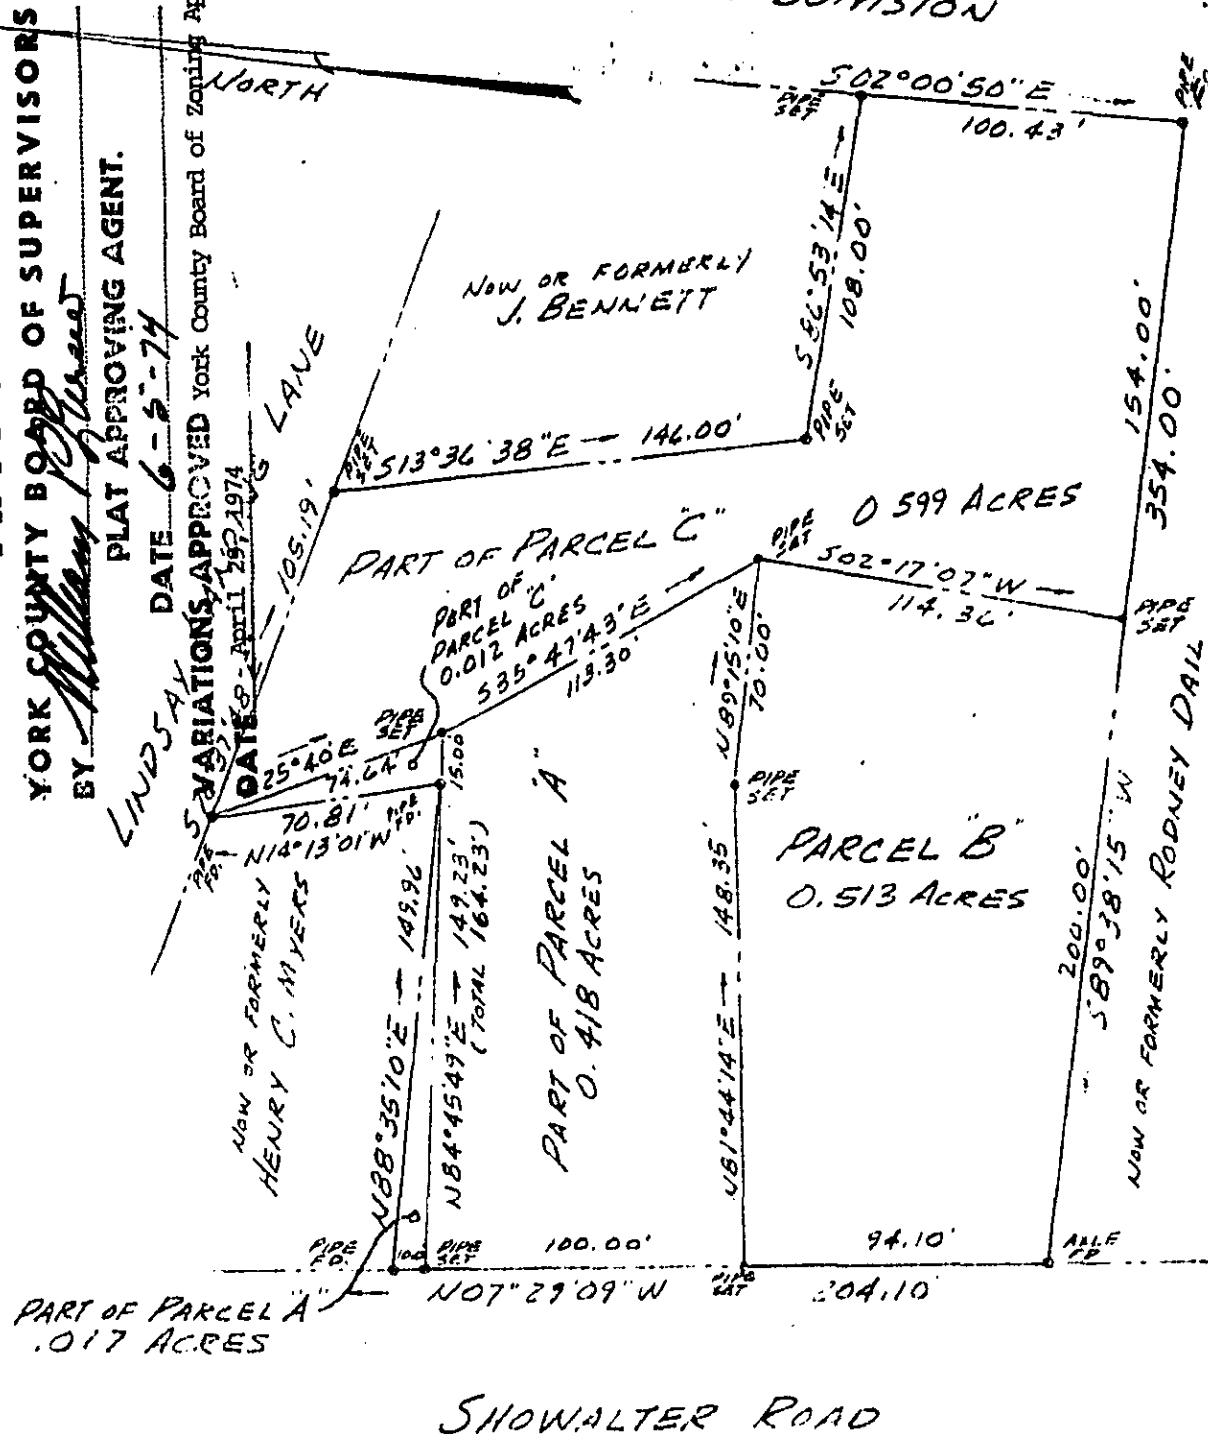

Arthur F. ...

REVISED MAY 29, 1974
F.B. 56 PG. 66

PLAT OF THE PROPERTY OF
WALTER S. FARRELL ESTATE
PARCELS A, B & C - 1.56 ACRES
LOCATED ON SHOWALTER ROAD
AND LINDSAY LANDING ROAD
GRAFTON DISTRICT - YORK COUNTY, VA.
BECOVARAKIS AND SAVAGE
SURVEYORS AND PLANNERS
1900 EAST PEMBROKE AVE.
HAMPTON, VIRGINIA
SCALE: 1" = 50' DATE: Nov 28, 1973