
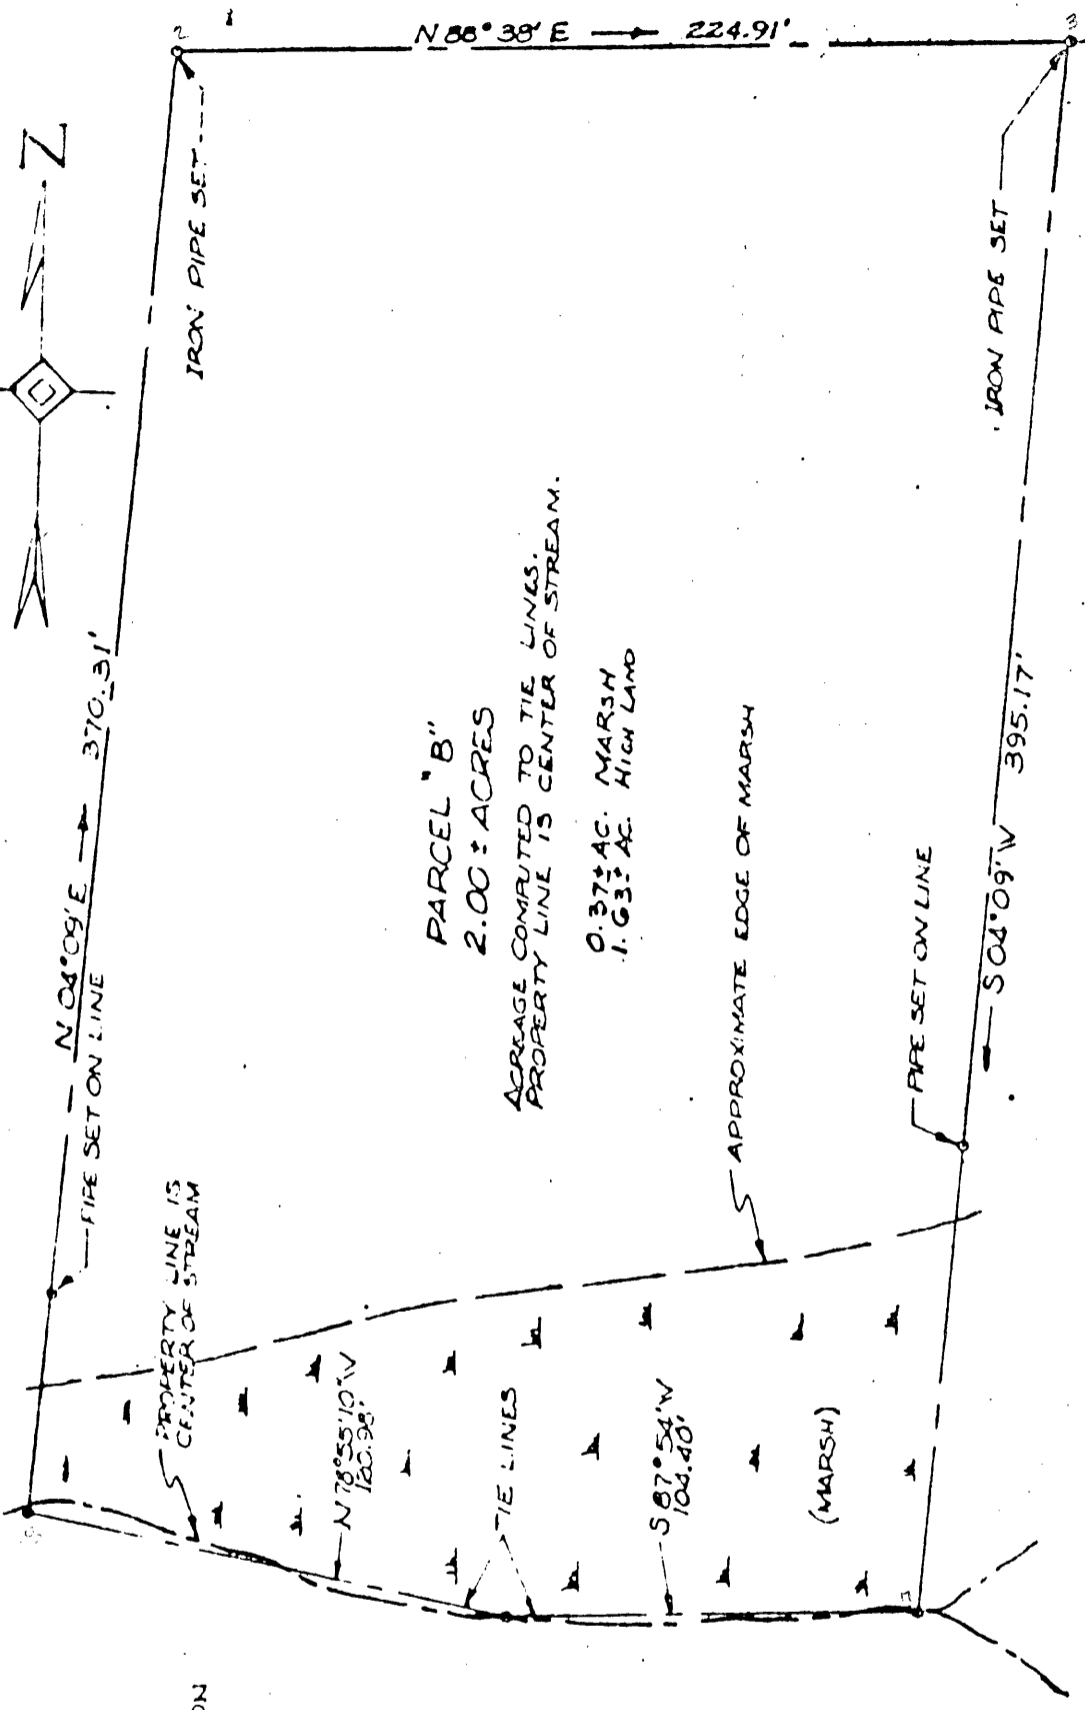


MASSIE LANE 40' R/W

PARCEL "A" - PEYTON L. AND BETSY B. MASSIE

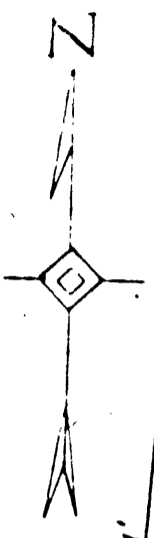

PARCEL "B"  
2.00 ± ACRES

ACREAGE COMPUTED TO TIE LINES.  
PROPERTY LINE IS CENTER OF STREAM.


0.37 ± AC. MARSH  
1.63 ± AC. HIGH LAND

APPROXIMATE EDGE OF MARSH

PARCEL "C" - PEYTON L. AND BETSY B. MASSIE

PLAT OF A PARCEL  
OF LAND, PARCEL "B",  
STANDING IN THE NAME OF  
PEYTON L. AND BETSY B. MASSIE

Ferguson Mag. Dist. York County, Va.  
Scale: 1" = 50'

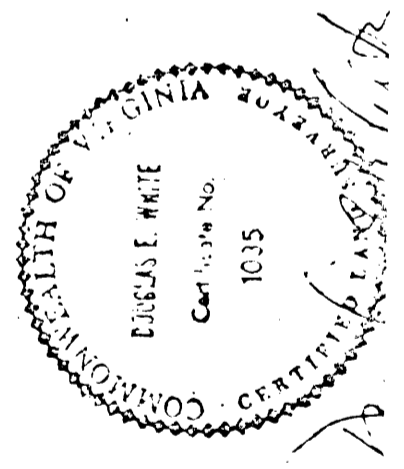

VILSON

30 (16) B