
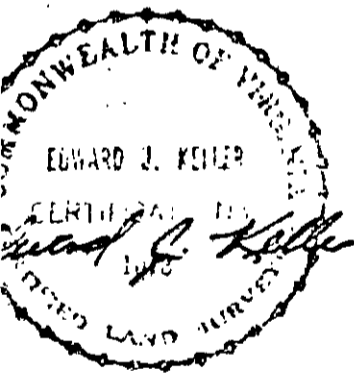


DB 270-476

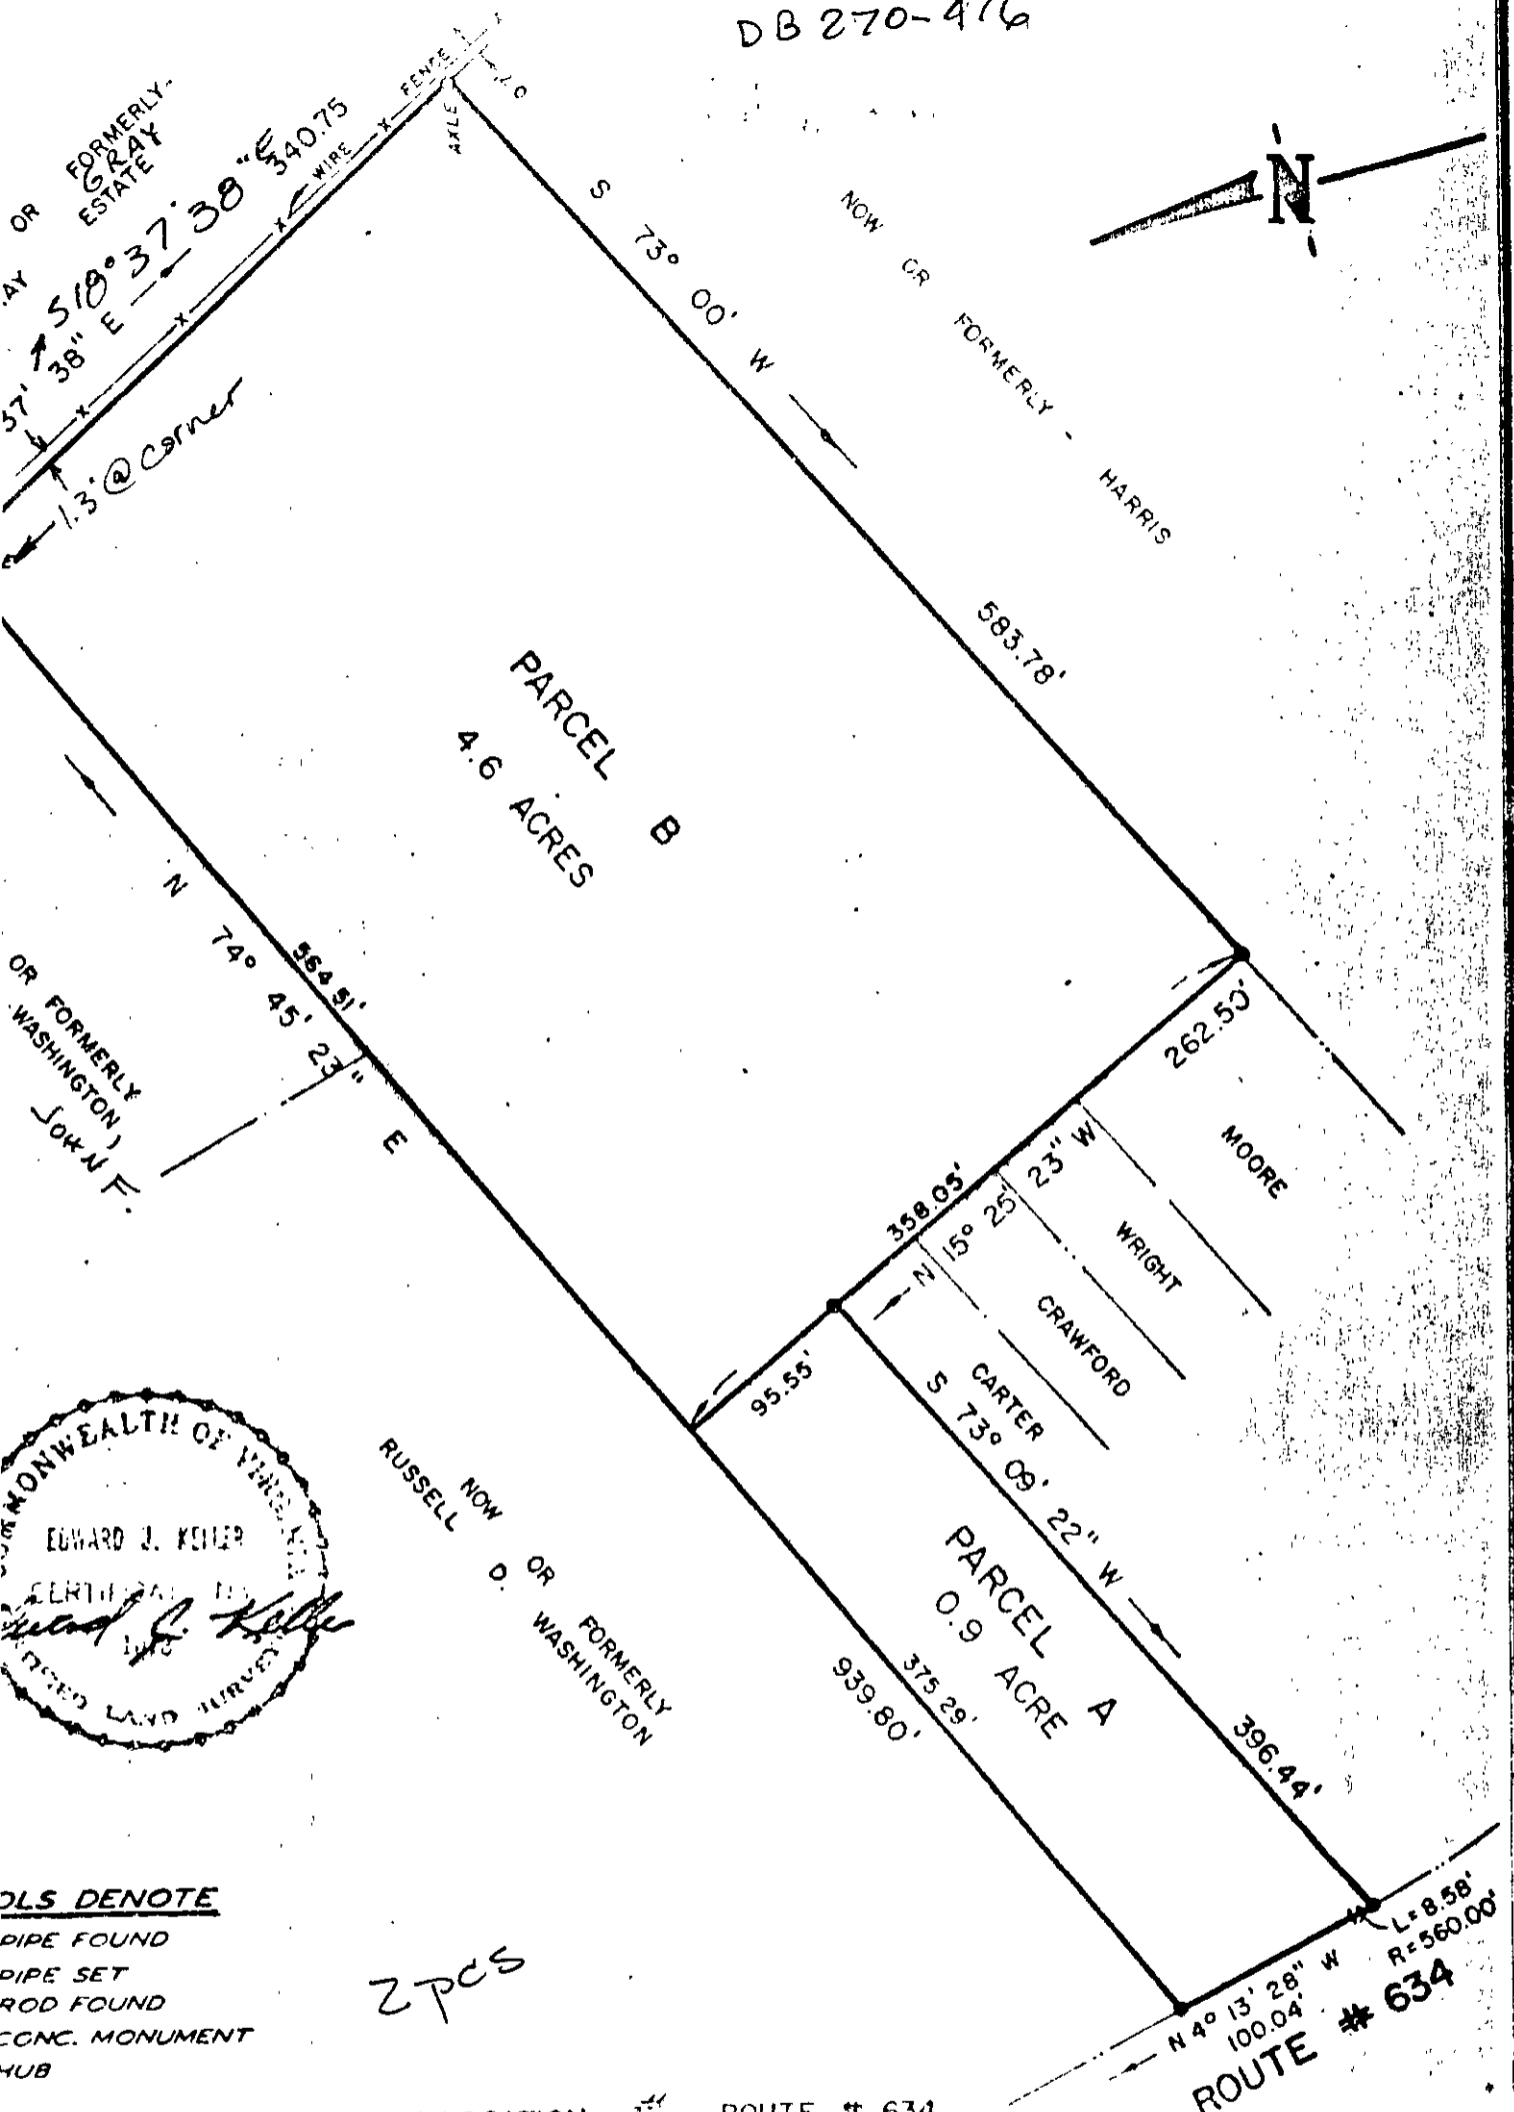

- DLS DENOTE
- PIPE FOUND
- PIPE SET
- ROD FOUND
- CONC. MONUMENT
- HUB

2 PCS

JOB LOCATION ROUTE # 634

PLAT OF THE PROPERTY OF: WINIFRED WILLIAMS et al

PARCEL OF LAND  
 (CONTAINING)  
 5.50 AC

CERTIFY THAT ALL  
 REPRESENTED BY THIS  
 WAS MADE BY ME AND THIS  
 AND IS CORRECT. THERE  
 ENCROACHMENT  
 SHOWN HEREON

KELLER  
 ED LAND SURVEYOR  
 RT NEWS, VIRGINIA

REVISED SEPTEMBER 4, 1974  
DATE: AUGUST 9, 1974

24-202