


MAGNETIC MERIDIAN 1960

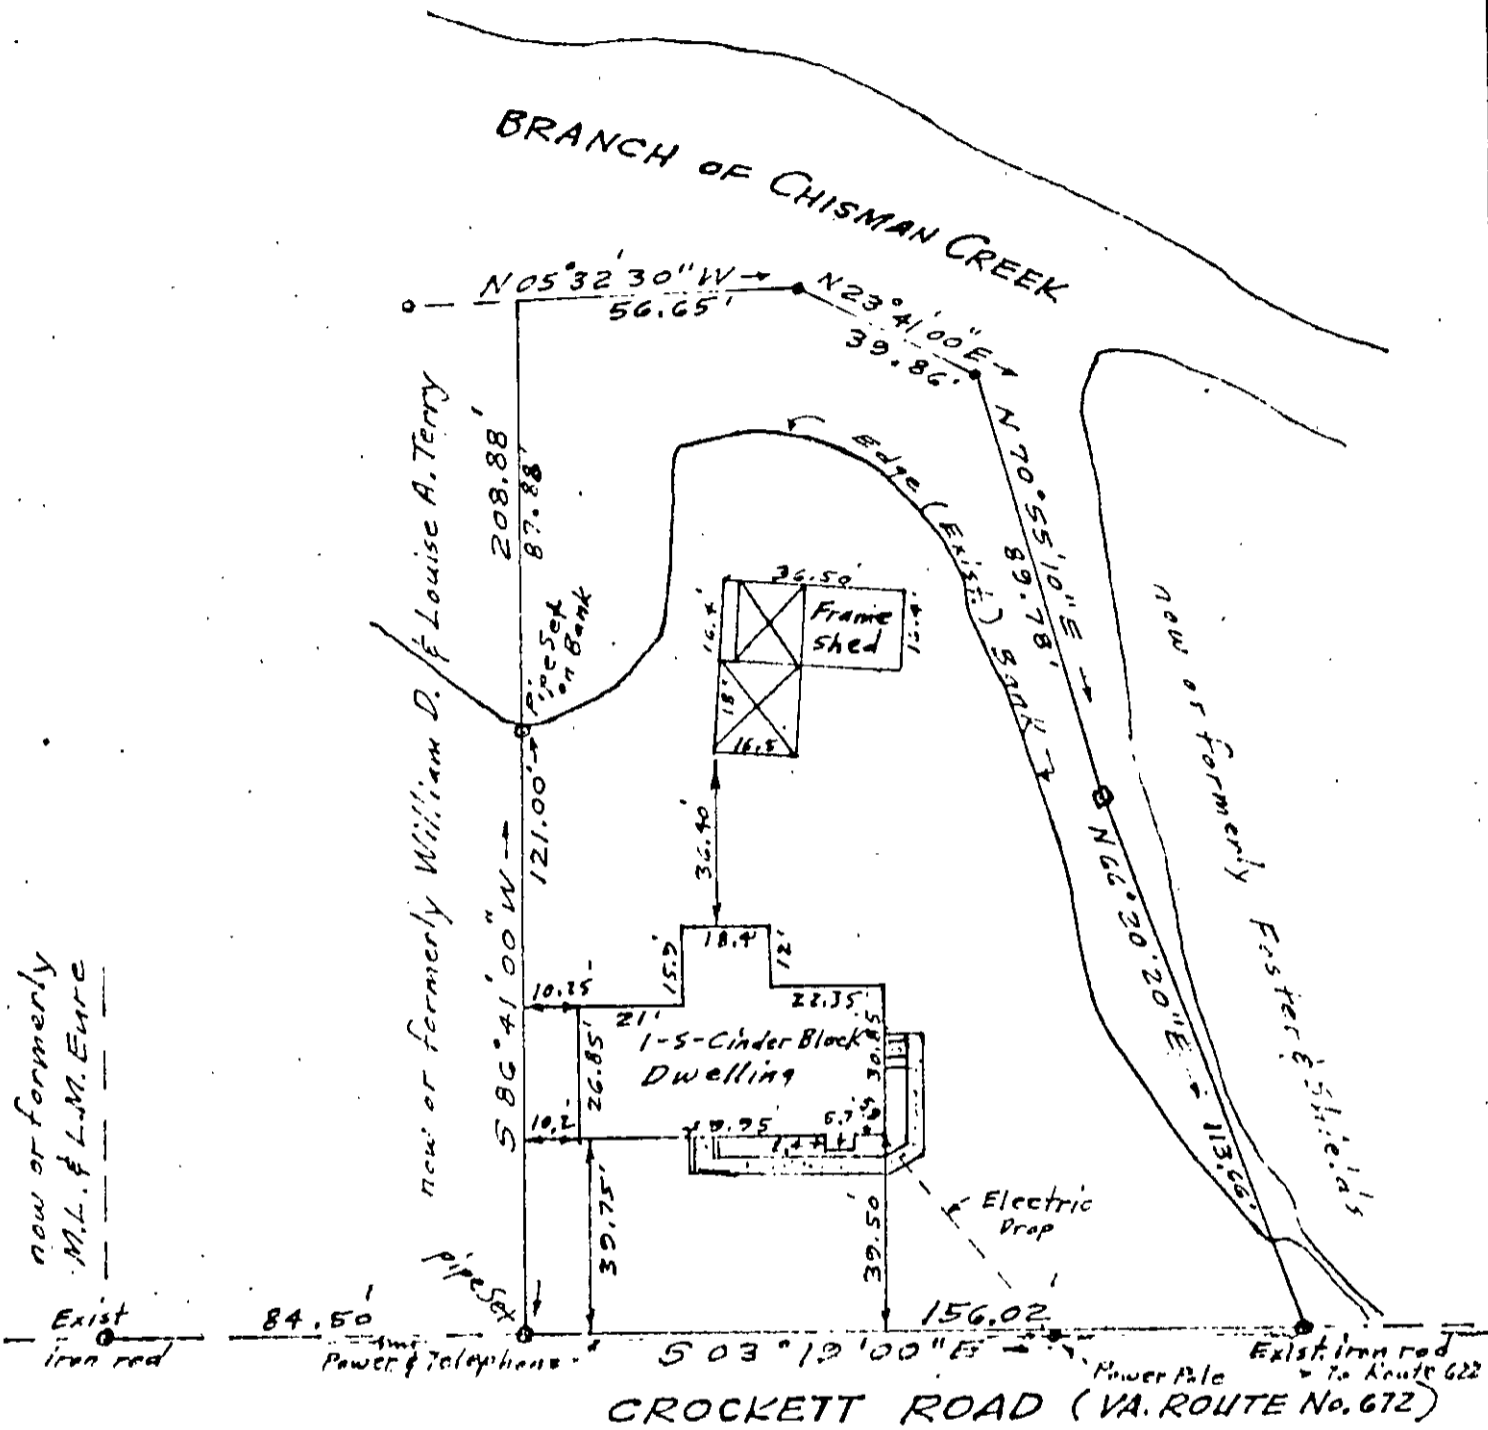

32 Crockett Road

PLAT OF THE PROPERTY OF
James E. & Roslyn K. Warren

PART OF THE PROPERTY OF
WILLIAM D. & LOUISE A. TERRY

Grafton District, York County, Va.

John W. Lawson

JOHN W. LAWSON CERTIFIED LAND SURVEYOR, N. N. VA.

SCALE: 1" = 40' DATE: 5-2-75

THIS IS TO CERTIFY THAT ON MAY 2,
1975 I SURVEYED THE PROPERTY SHOWN ON THIS
PLAT, AND THAT THE TITLE LINES AND WALLS OF THE BUILDINGS
ARE AS SHOWN ON THIS PLAT. THE BUILDINGS ARE STRICTLY
WITHIN THE TITLE LINES AND THERE ARE NO ENCROACHMENTS OF
OTHER BUILDINGS ON THIS PROPERTY.

25-392D