


292238

BOOK 292 PAGE 238

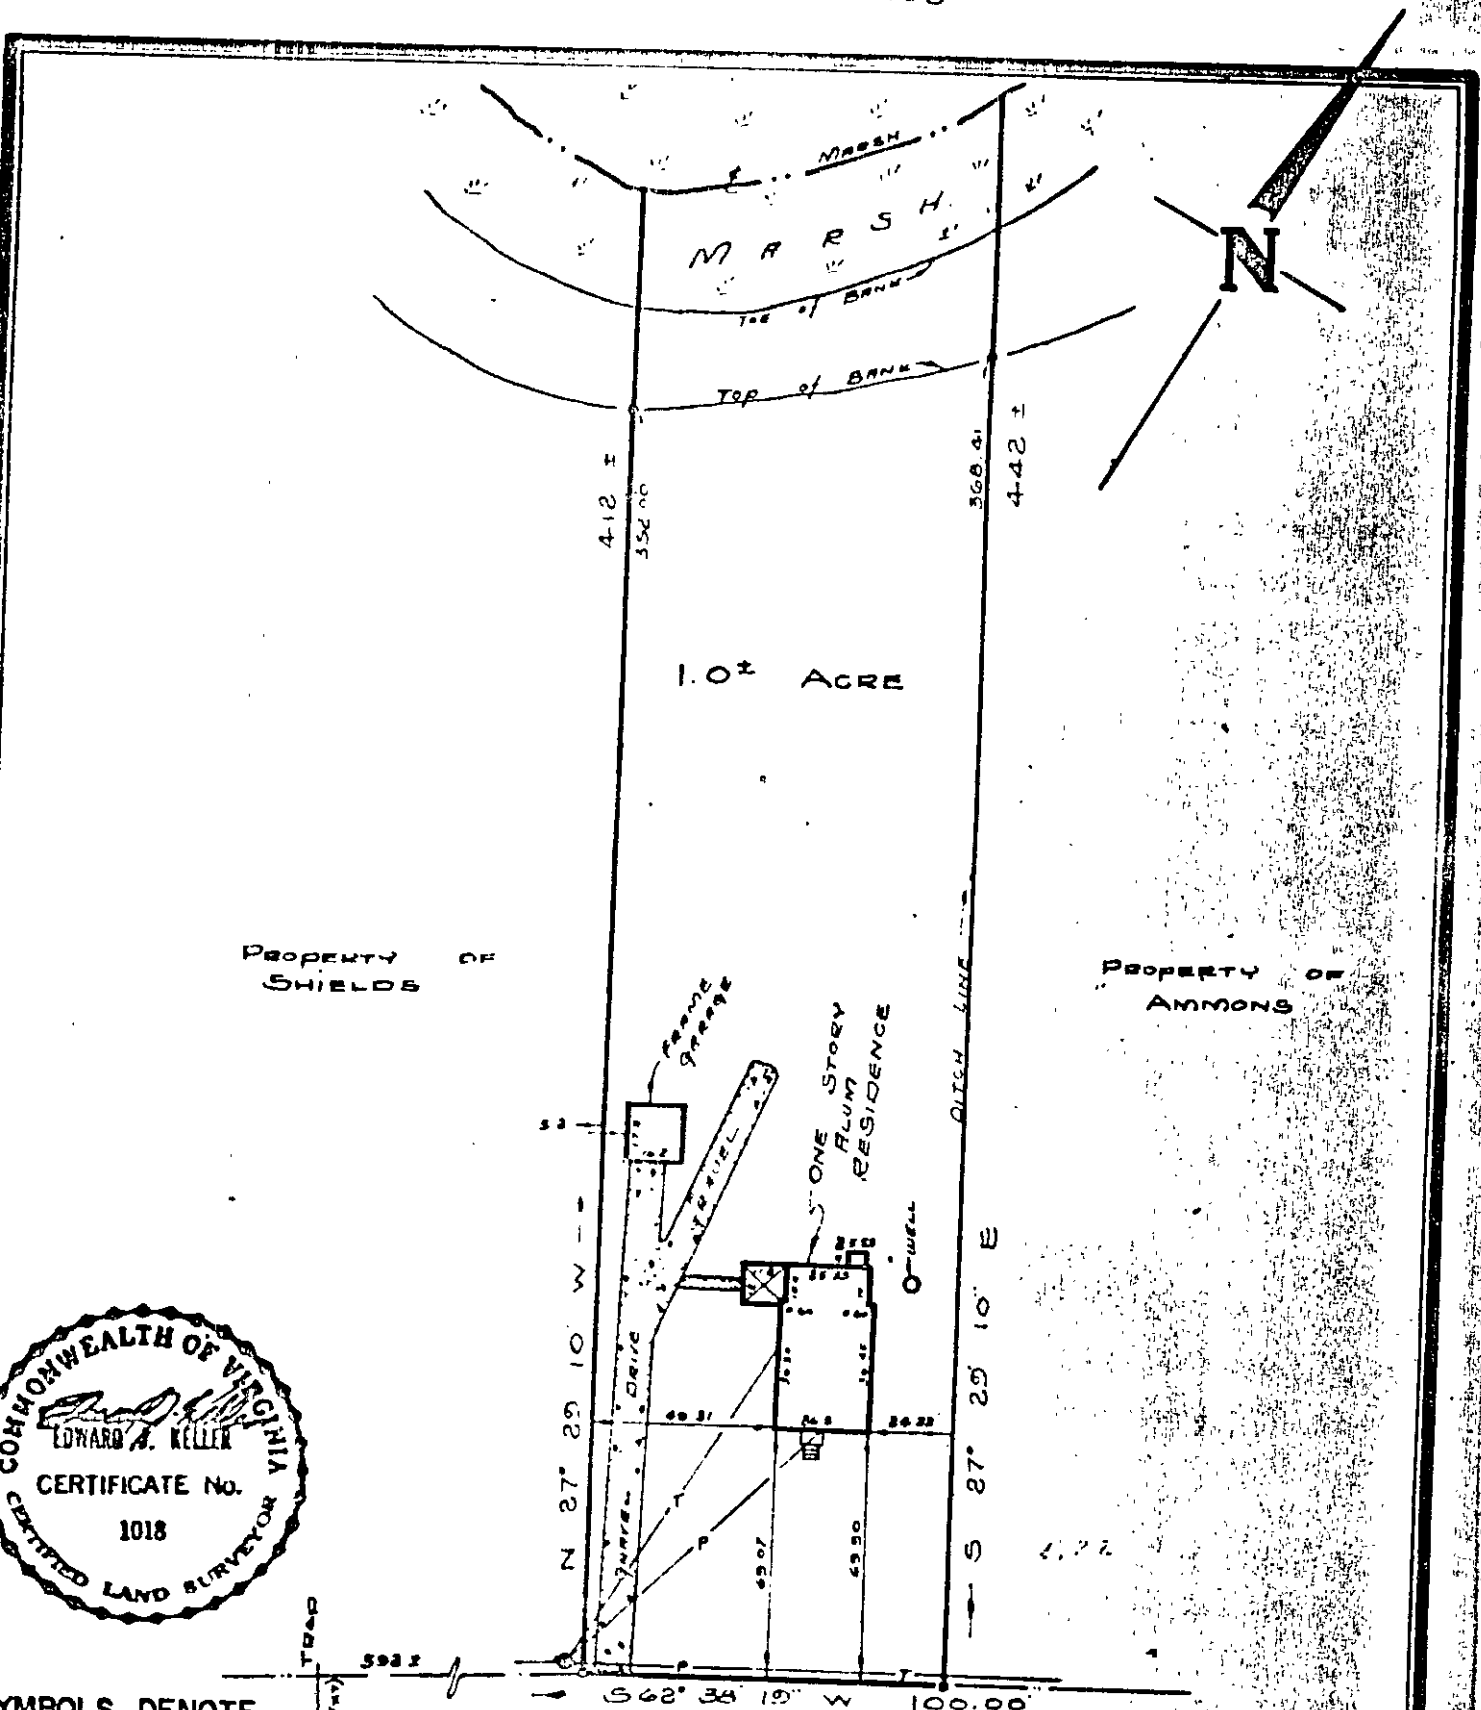

PROPERTY OF SHIELDS

PROPERTY OF AMMONS



- SYMBOLS DENOTE**
- PIPE FOUND
 - PIPE SET
 - ROD FOUND
 - CONC. MONUMENT

HORNSBYVILLE ROAD

EDWARD A. KELLER

I HEREBY CERTIFY THAT THE SURVEY REPRESENTED BY THIS PLAT WAS MADE BY ME ON [] 1976. THIS IS A CORRECT AND TRUE REPRESENTATION OF THE SURVEY MADE BY ME AND I AM NOT AWARE OF ANY OTHER SURVEY MADE BY ANY OTHER SURVEYOR IN THE AREA OF THIS SURVEY.

EDWARD A. KELLER

COMMONWEALTH OF VIRGINIA

EDWARD A. KELLER

COMMONWEALTH OF VIRGINIA

JOB LOCATION # 350 HORNSBYVILLE ROAD

PLAT OF THE PROPERTY OF:

ALLAN D & JOYCE G. CHILDERS

TRACT OF LAND

1.0 ± ACRES

IN [] COUNTY, VA.

DATE: Sept 18, 1976

1" = 50'

24-344