


312 318

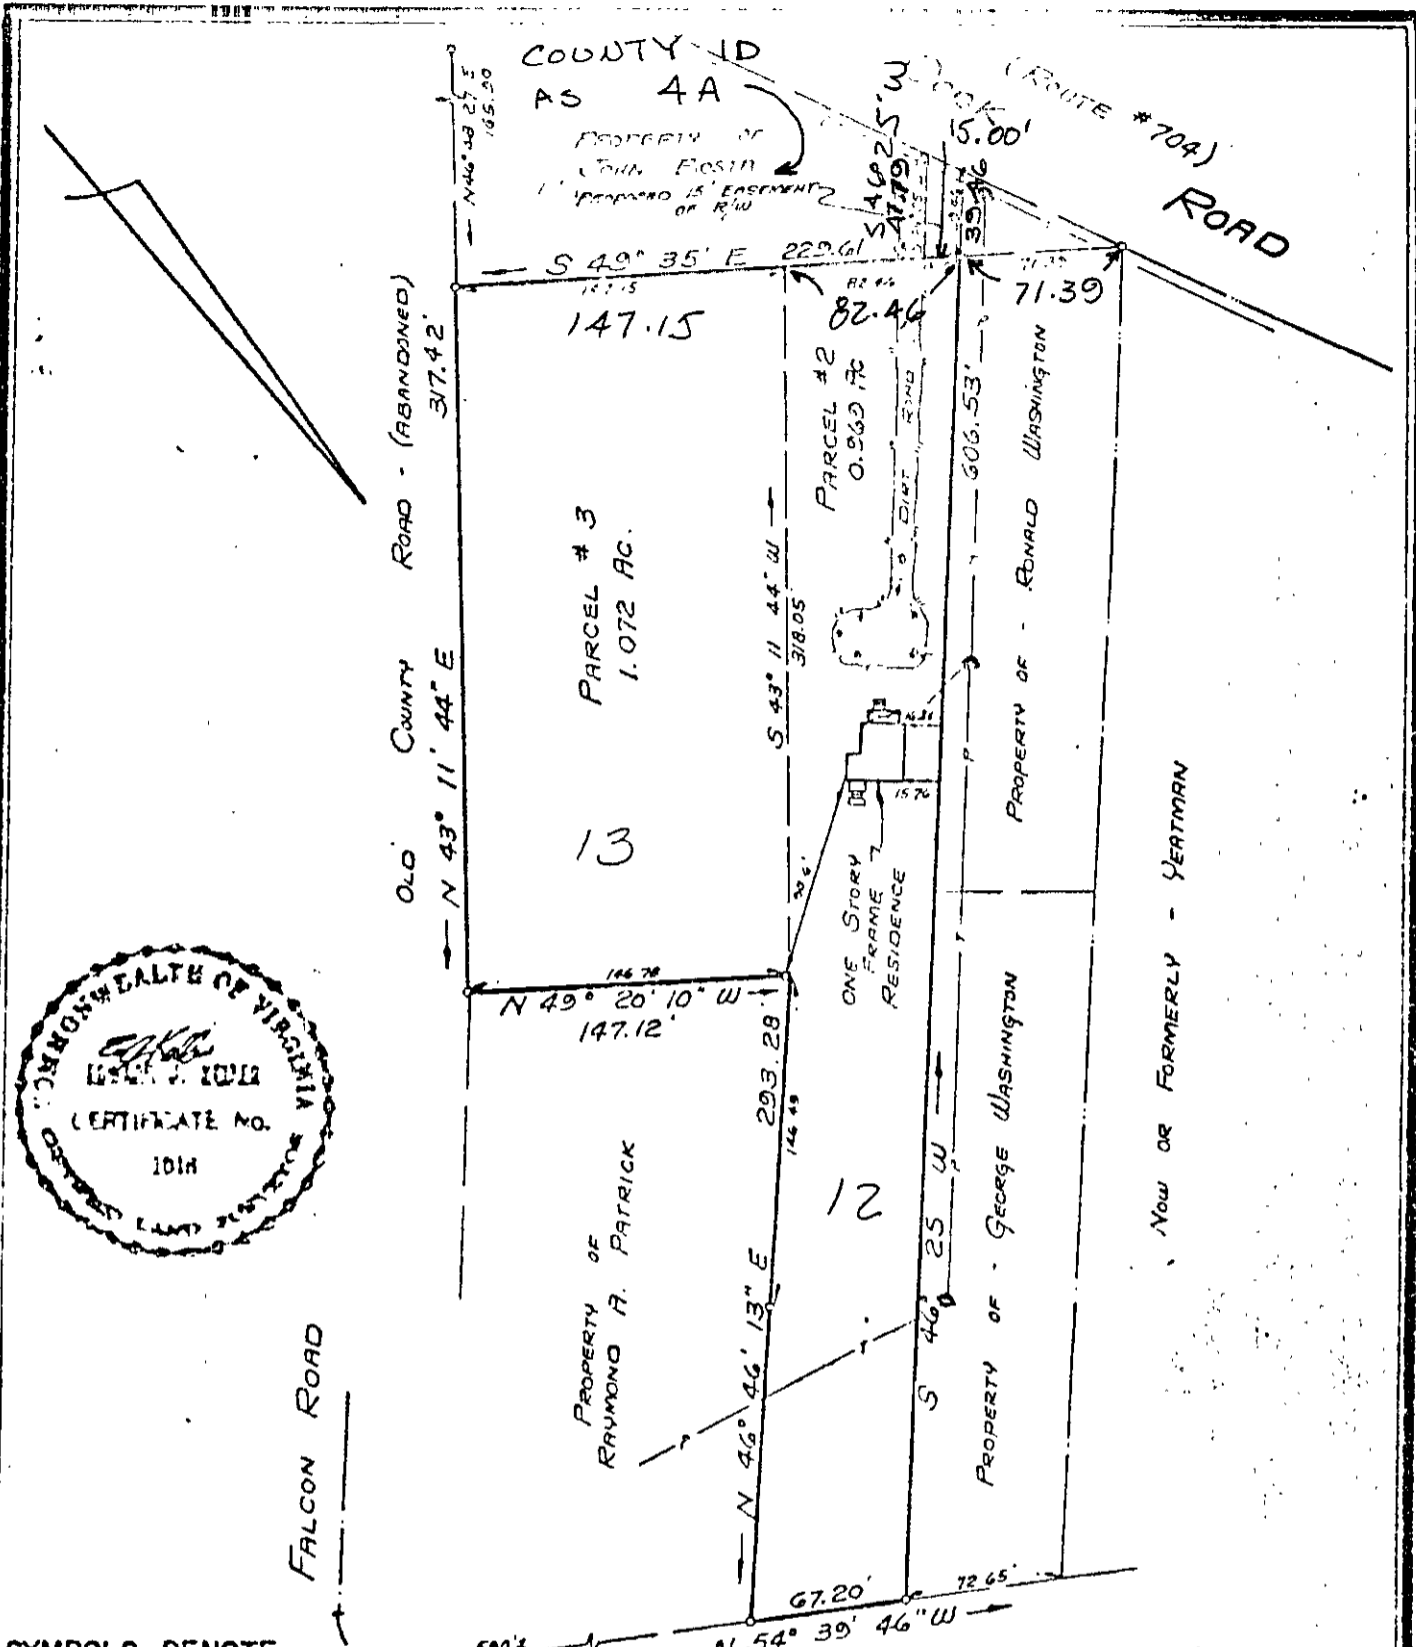

- SYMBOLS DENOTE**
- PIPE FOUND
 - PIPE SET
 - ROD FOUND
 - CONC. MONUMENT

OLD YORK HAMPTON HIGHWAY (ROUTE #634) 30' R/W

I, E. J. Keller
 HEREBY CERTIFY THAT THE SURVEY REPRESENTED BY THIS PLAT WAS MADE BY ME ON THIS DATE AND IS CORRECT. THERE ARE NO ENCROACHMENTS UNLESS SHOWN HEREON

JOB LOCATION # 413 COOK ROAD
 PLAT OF THE PROPERTY OF:
 DAVID C. & PAULINE A. BESSOM

E. J. KELLER, INC.
 LAND SURVEYORS
 1000 W. 10th St., Norfolk, VA 23510

PARCELS OF LAND
 CONTAINING
 2.041 ACRES

1" = 80' FEB 22 1978

COUNTY CARRIES AS:
 24-4A: DEED OF ESMT 1/E
 Now Deleted &
 COMPILED A PL of #4