
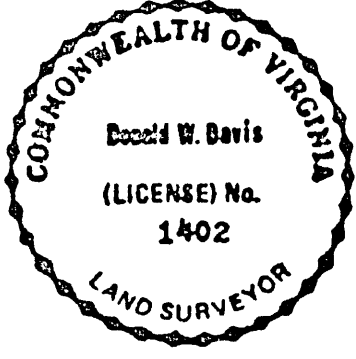


SIDE
NOTE: R/S EXTEND
TO MEAN LOW
WATER

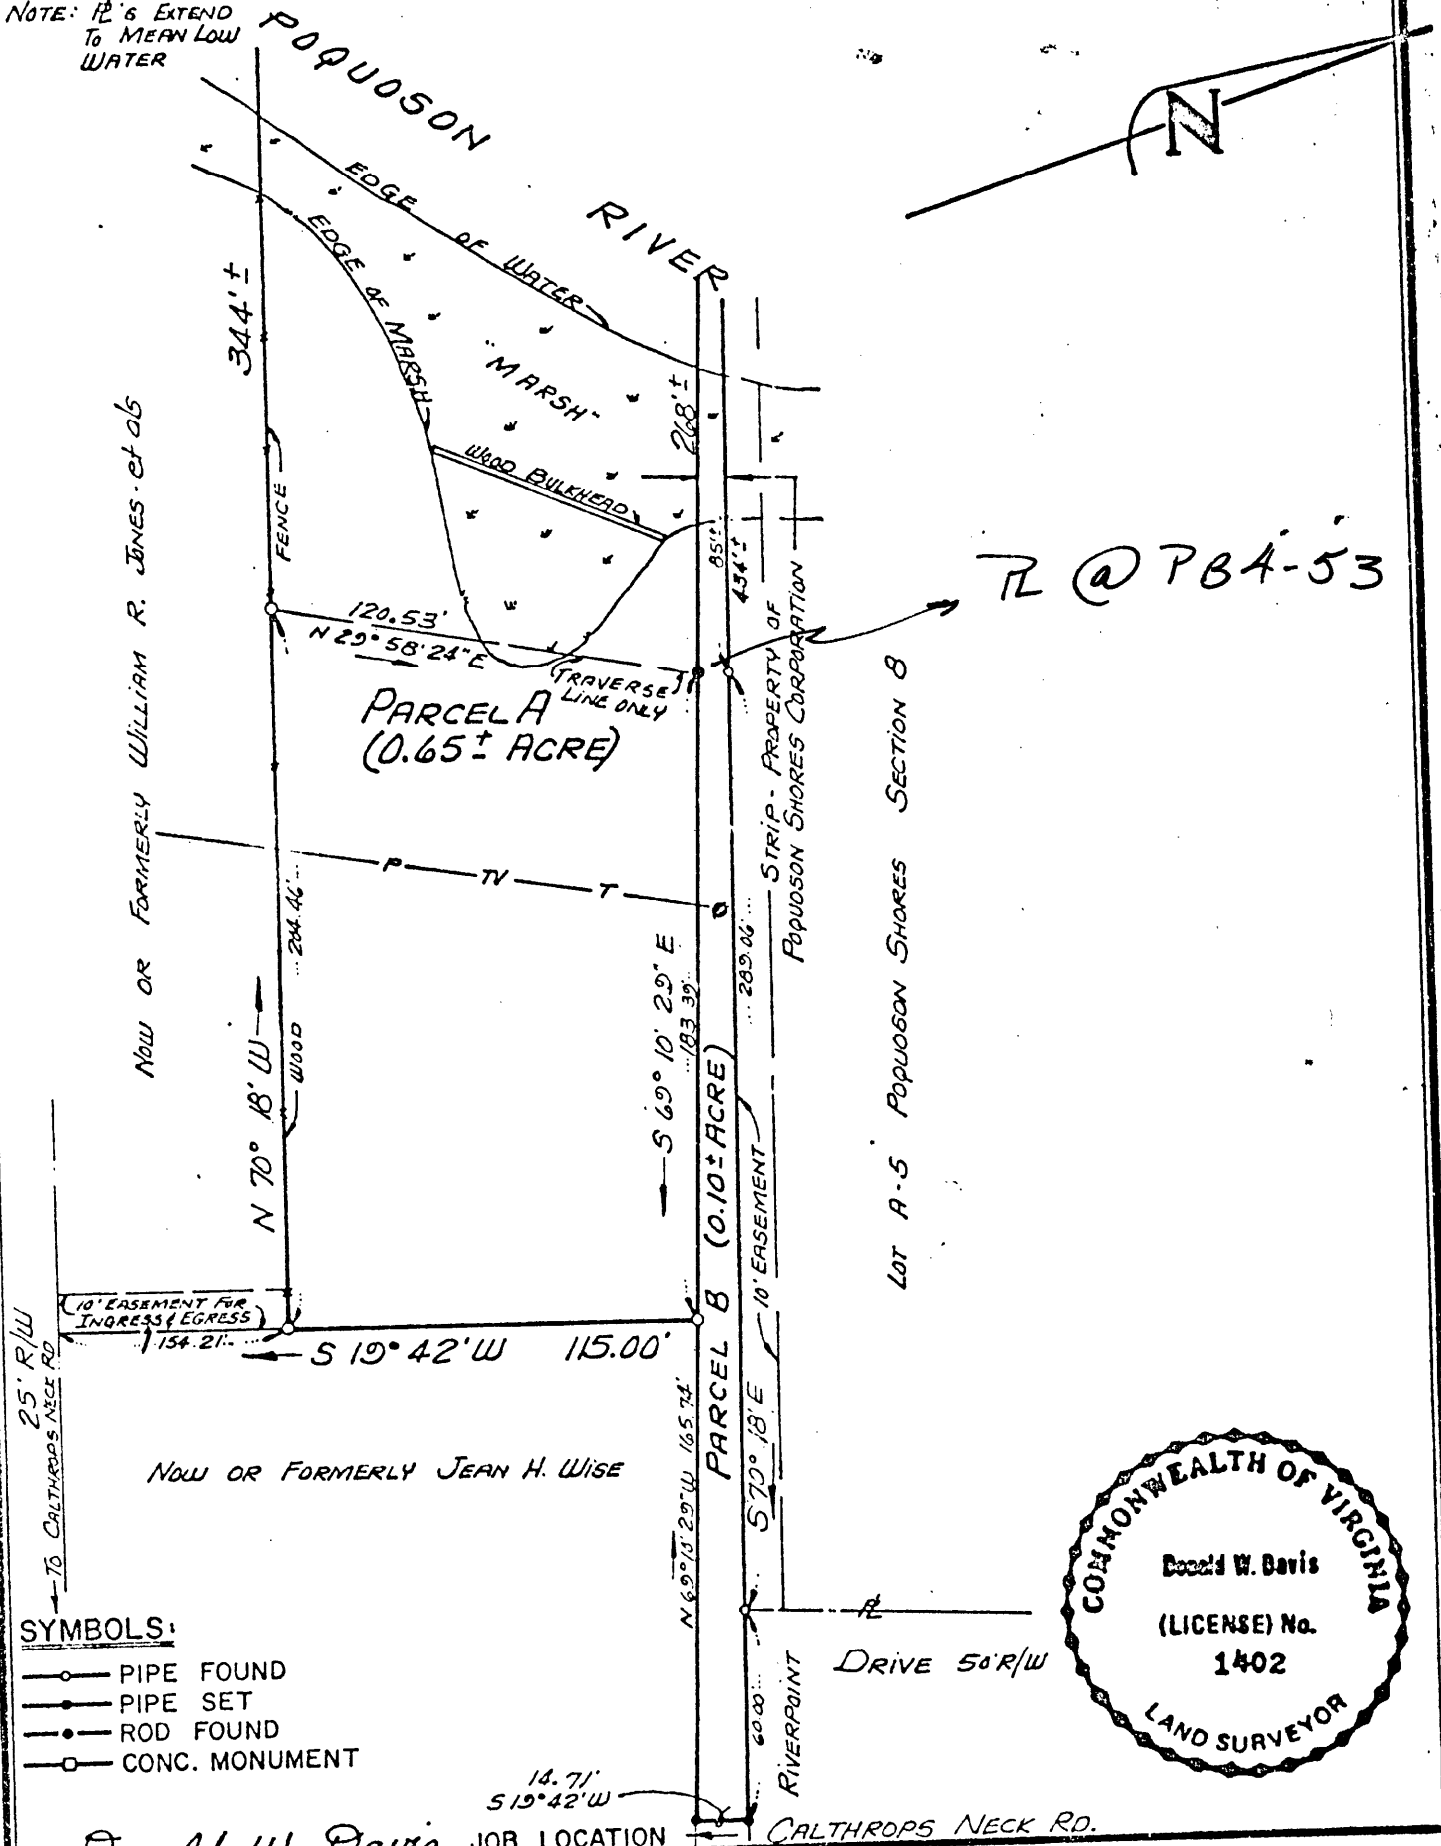

- SYMBOLS:**
- PIPE FOUND
 - PIPE SET
 - ROD FOUND
 - CONC. MONUMENT

I, Donald W. Davis
HEREBY CERTIFY THAT THE SURVEY REPRESENTED BY THIS PLAT WAS MADE BY ME ON THIS DATE AND IS CORRECT TO THE BEST OF MY KNOWLEDGE AND BELIEF. THERE ARE NO ENCROACHMENTS OF BUILDINGS UNLESS SHOWN HEREON.
DAVIS & ASSOCIATES
SURVEYORS & PLANNERS
YORK COUNTY, VIRGINIA

JOB LOCATION
PLAT SHOWING SURVEY OF
PARCEL A - CONTAINING: 0.65± ACRE
PARCEL B - CONTAINING: 0.10± ACRE
PART OF THE W. S. DRYDEN ESTATE
COUNTY OF YORK, VA.
D.B. 333; PG. 199
PB. 8; PG. 299

CODE: 84-795 DWNBY-R/S SCALE: 1" = 50' TO: WEST DATE: 16 JAN. 85

30 E (7) A+B