


457-783

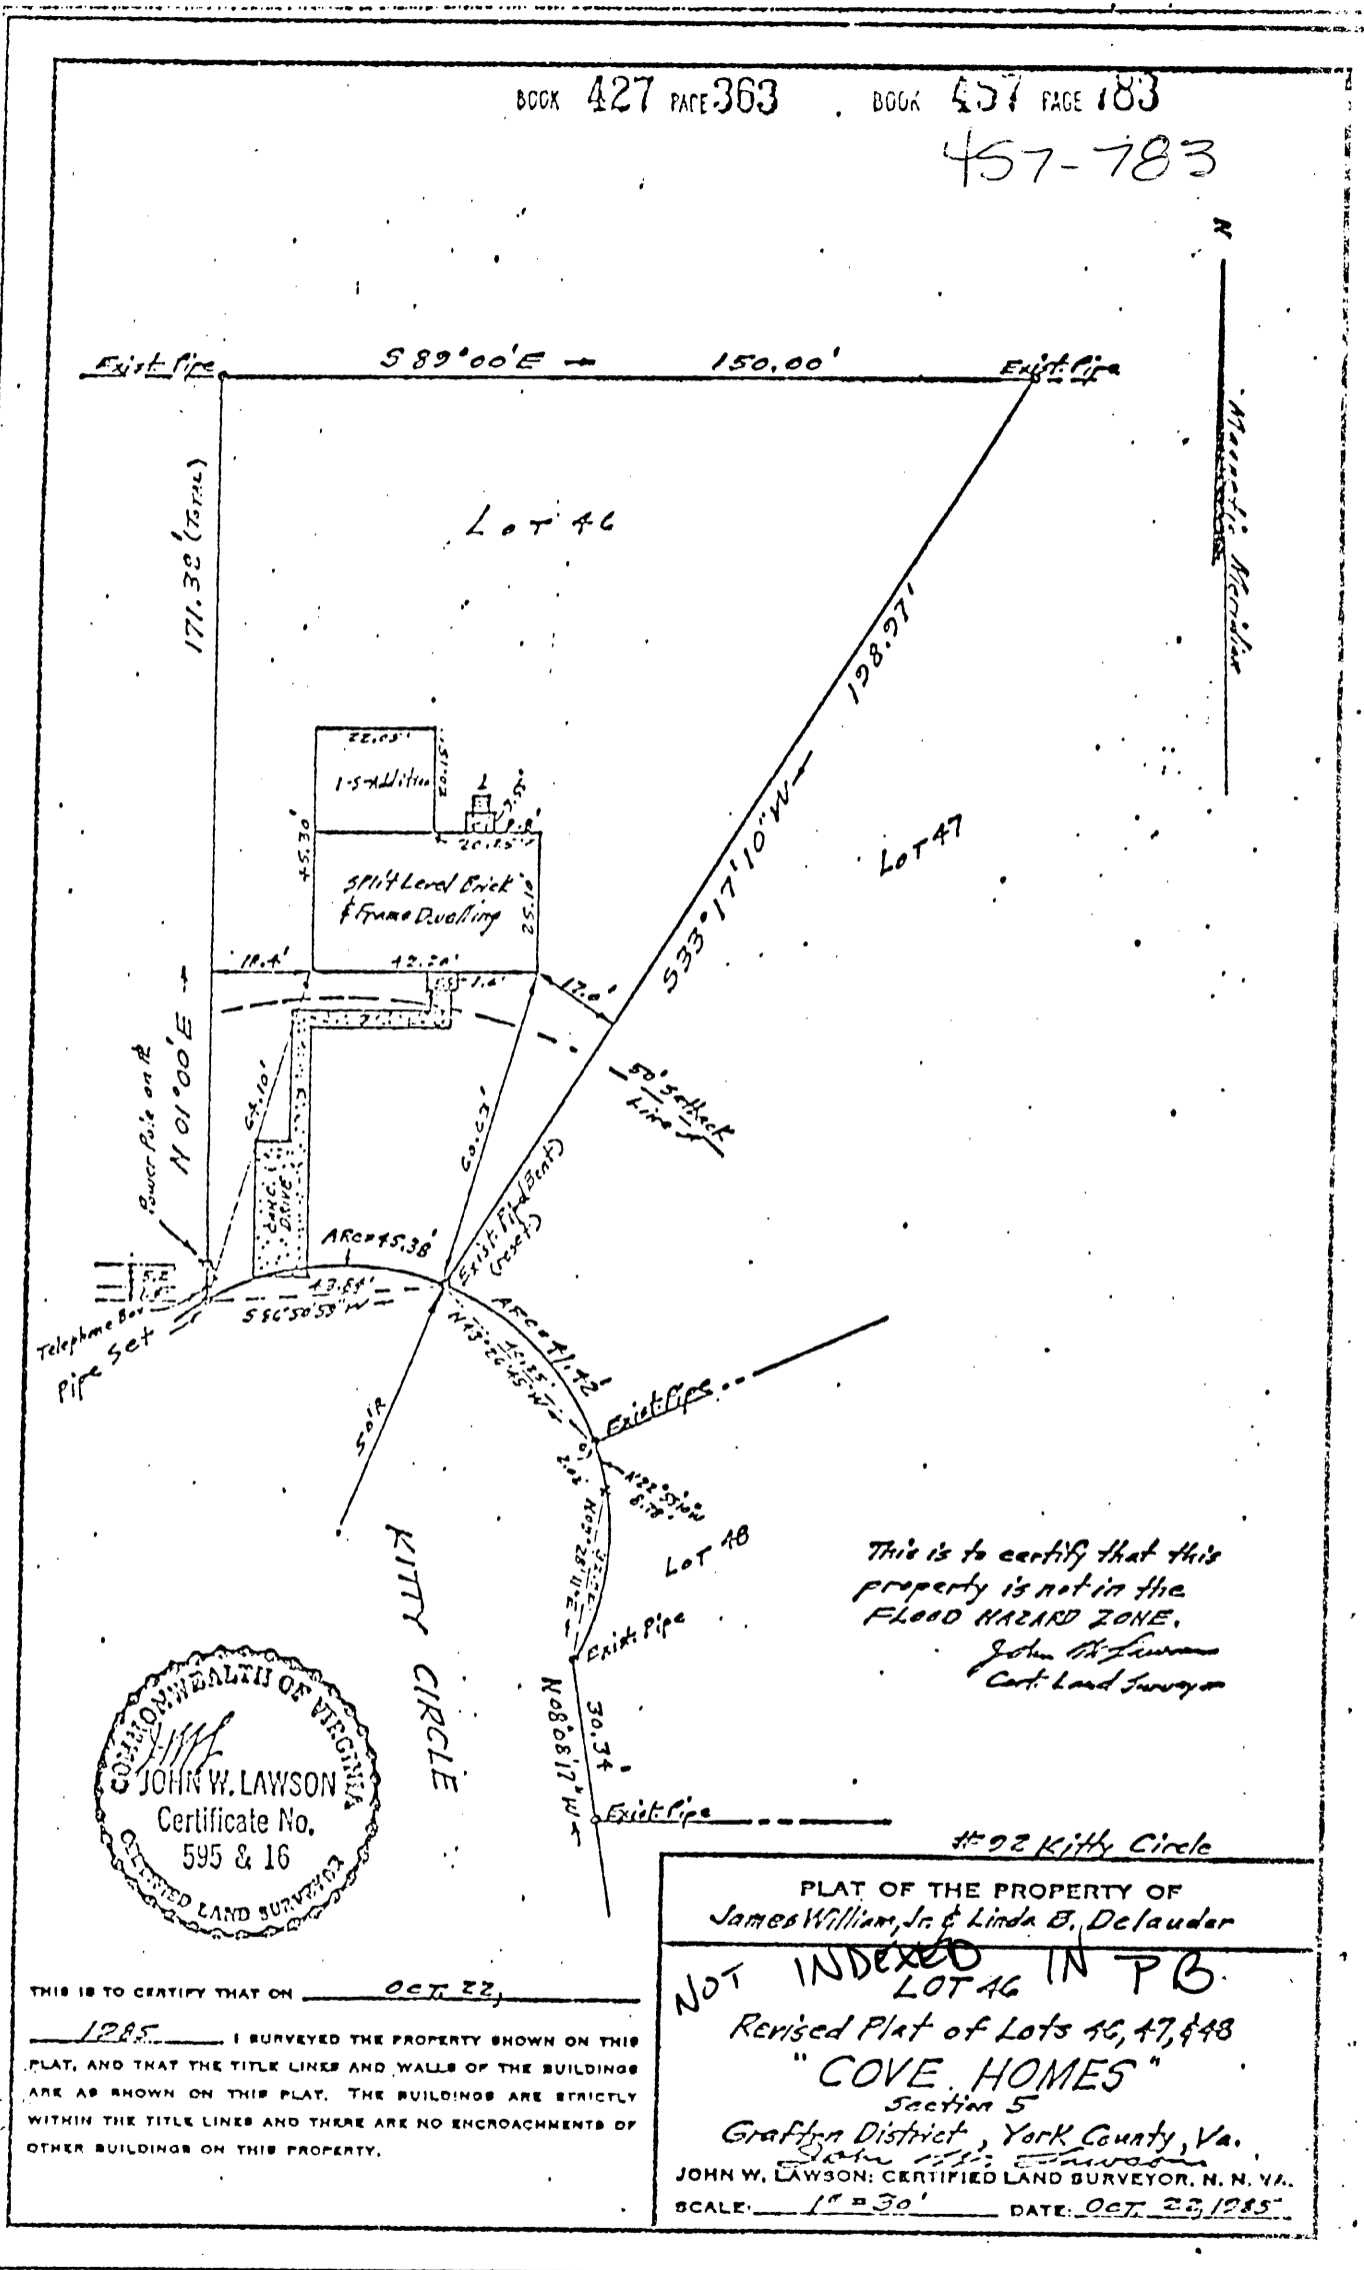

This is to certify that this property is not in the FLOOD HAZARD ZONE.
 John W. Lawson
 Cert. Land Surveyor



THIS IS TO CERTIFY THAT ON OCT 22,
1985 I SURVEYED THE PROPERTY SHOWN ON THIS
 PLAT, AND THAT THE TITLE LINES AND WALLS OF THE BUILDINGS
 ARE AS SHOWN ON THIS PLAT. THE BUILDINGS ARE STRICTLY
 WITHIN THE TITLE LINES AND THERE ARE NO ENCROACHMENTS OF
 OTHER BUILDINGS ON THIS PROPERTY.

#92 Kitty Circle
 PLAT OF THE PROPERTY OF
 James William, Jr. & Linda B. DeLauder
 NOT INDEXED
 LOT 46 IN P.B.
 Revised Plat of Lots 46, 47, & 48
 "COVE HOMES"
 Section 5
 Grafton District, York County, Va.
 JOHN W. LAWSON: CERTIFIED LAND SURVEYOR, N. N. V.
 SCALE: 1" = 30' DATE: OCT. 22, 1985

30 I (9) (5) 46