



N/F
J. L. HUGGINS ESTATE

GRAFTON SHOPPING CENTER
D.B. 178 PG. 118

6,409 ± Sq. Ft.
0.147 ± AC.

N/F
ALFRED L. SEXTON
D.B. 323 PG. 612

DARE VILLAGE, INC.
D.B. 430 PG. 594

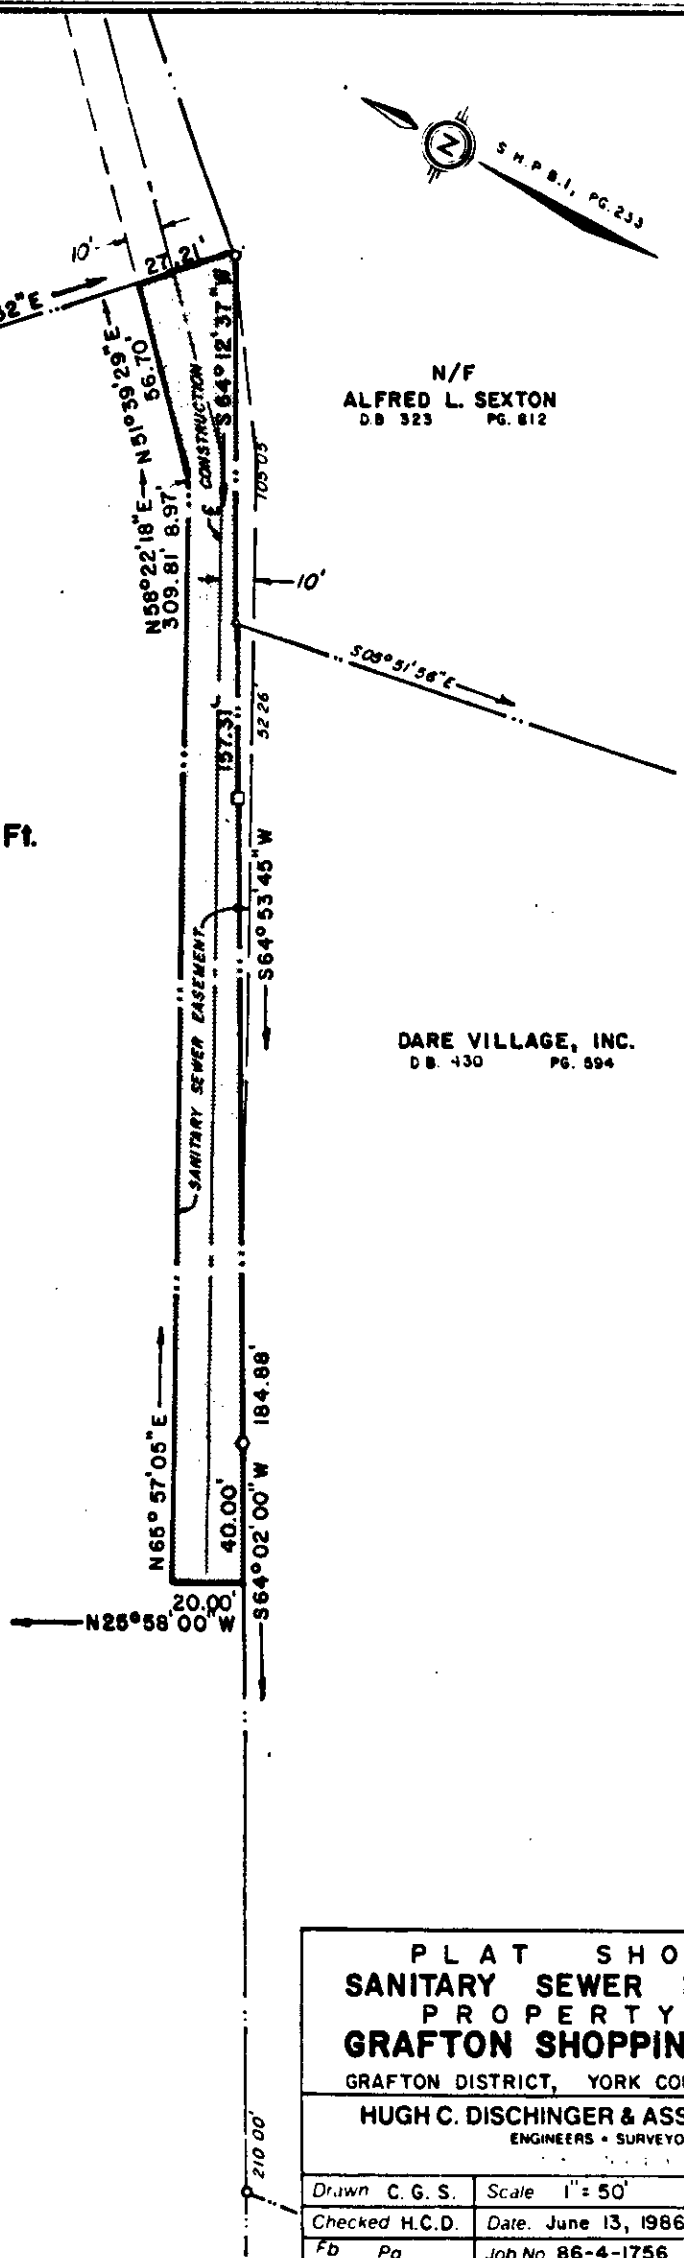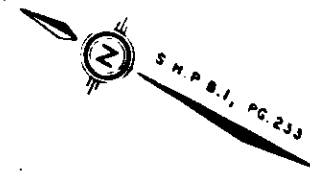

**PLAT SHOWING
SANITARY SEWER EASEMENT
PROPERTY OF
GRAFTON SHOPPING CENTER**

GRAFTON DISTRICT, YORK COUNTY, VIRGINIA

HUGH C. DISCHINGER & ASSOCIATES, P.C.
ENGINEERS - SURVEYORS

Drawn C.G.S.	Scale 1" = 50'	Revisions July 14, 1986
Checked H.C.D.	Date. June 13, 1986	
Fb Pg	Job No 86-4-1756	

BRUNING 44 132 64238