


NOW OR FORMERLY  
OSCAR L. HARROLD, ESTATE  
PB 10 / PG 42

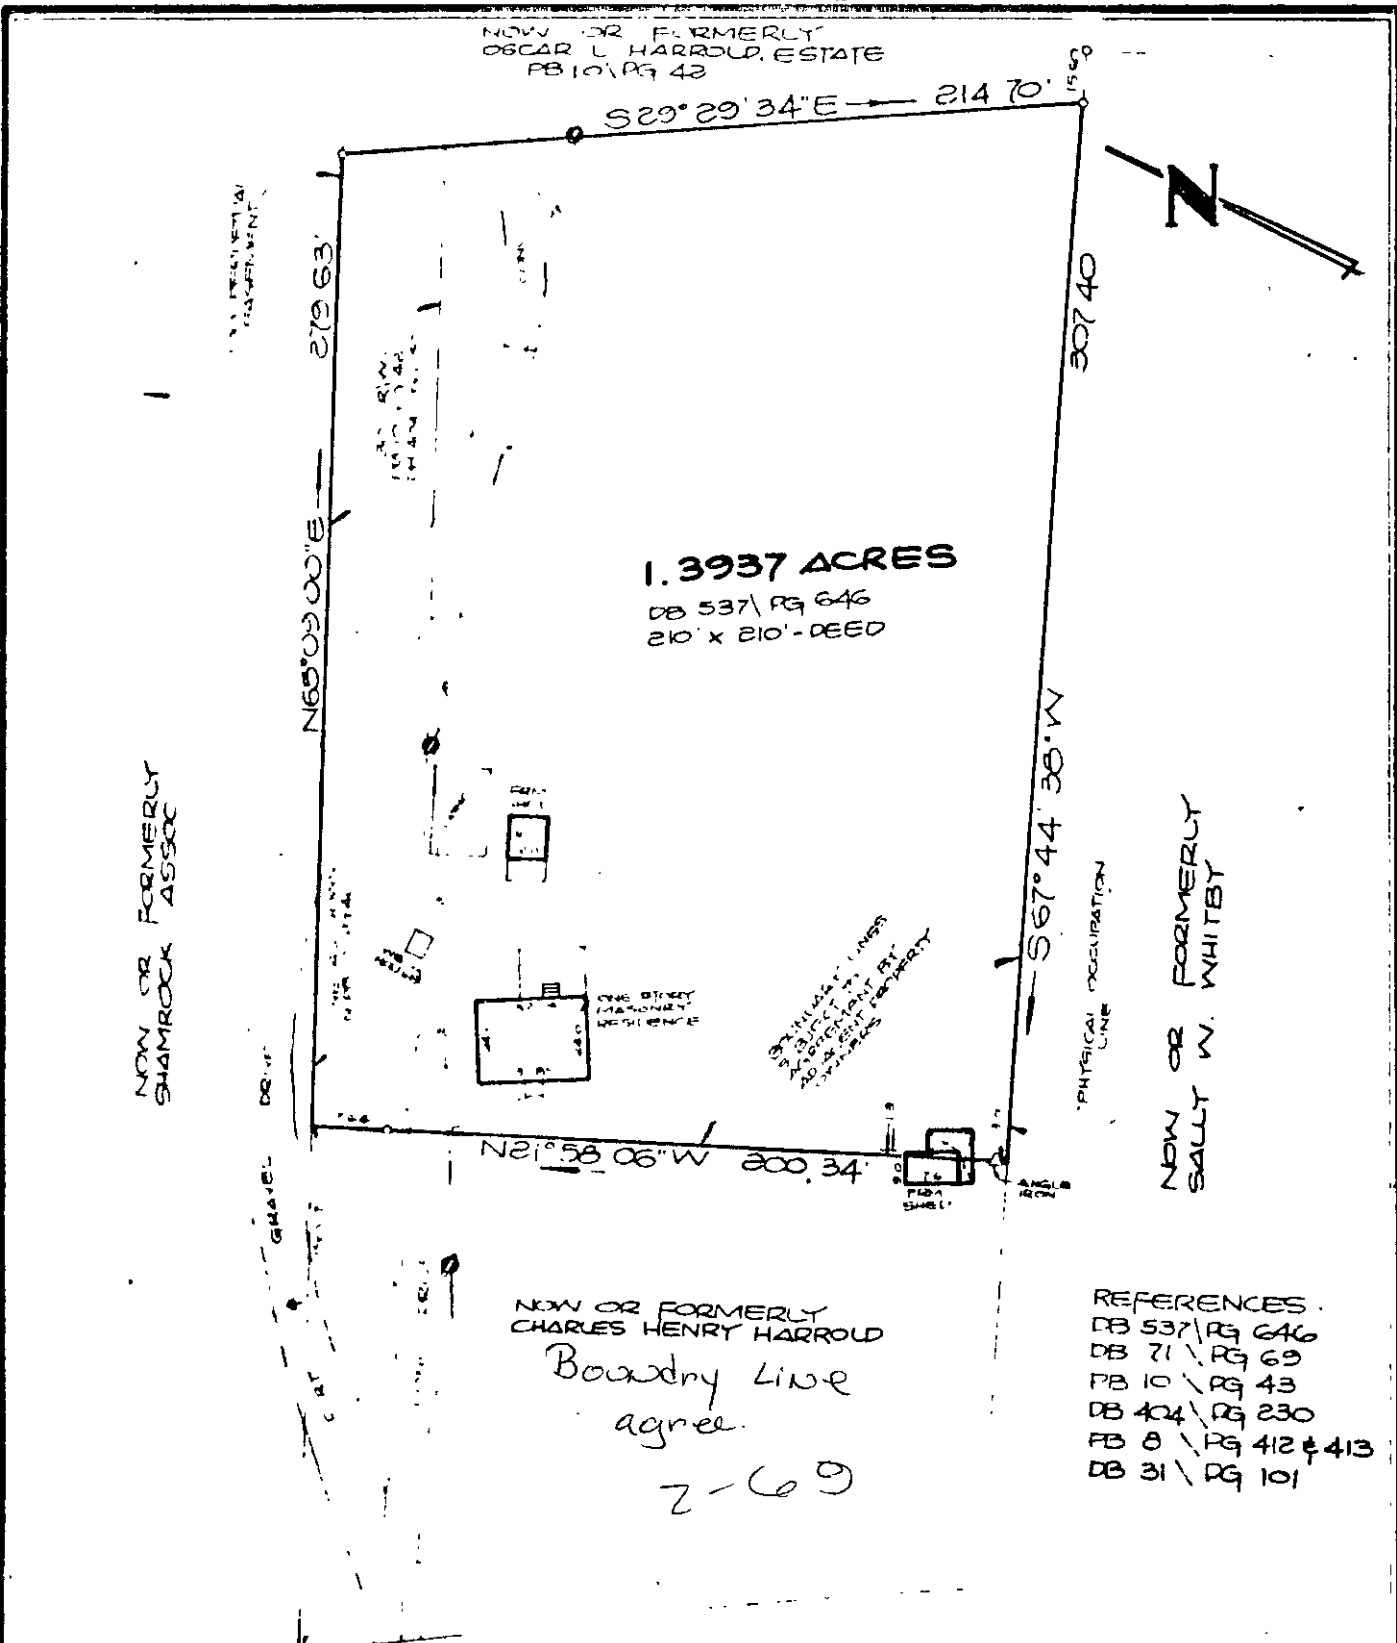

1.3937 ACRES

DB 537 / PG 646  
210' x 210' - DEED

NOW OR FORMERLY  
SHAMROCK ASSOC

NOW OR FORMERLY  
SALLY W. WHITEY

NOW OR FORMERLY  
CHARLES HENRY HARROLD

Boundary Line  
agree.

2-69


REFERENCES

- DB 537 / PG 646
- DB 71 / PG 69
- PB 10 / PG 43
- DB 404 / PG 230
- PB 8 / PG 412 & 413
- DB 31 / PG 101

SYMBOLS

- 
- 
- 
- 

**BARLOW ROAD** - STATE ROUTE 604

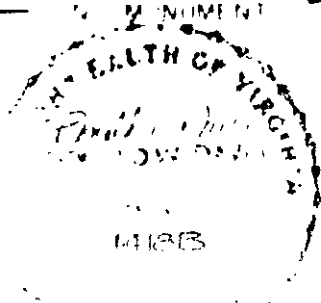

JOB LOCATION # 322 BARLOW ROAD

PLAT OF THE PROPERTY OF:  
**MICHAEL H. & JOAN H. HOPE**

SKETCH SHOWING  
PARCEL OF LAND  
CONTAINING 1.3937 ACRES

COUNTY OF YORK, VA

DAVIS & ASSOCIATES  
SURVEYORS & PLANNERS  
YORK COUNTY, VIRGINIA

CODE 03-01-2 DOWN BY DE

SCALE: 1" = 100'

DATE: 22 MAY 89

2-69

~~DB 71 / PG 69~~