


Please Map 29-41

BOOK 565 PAGE 89

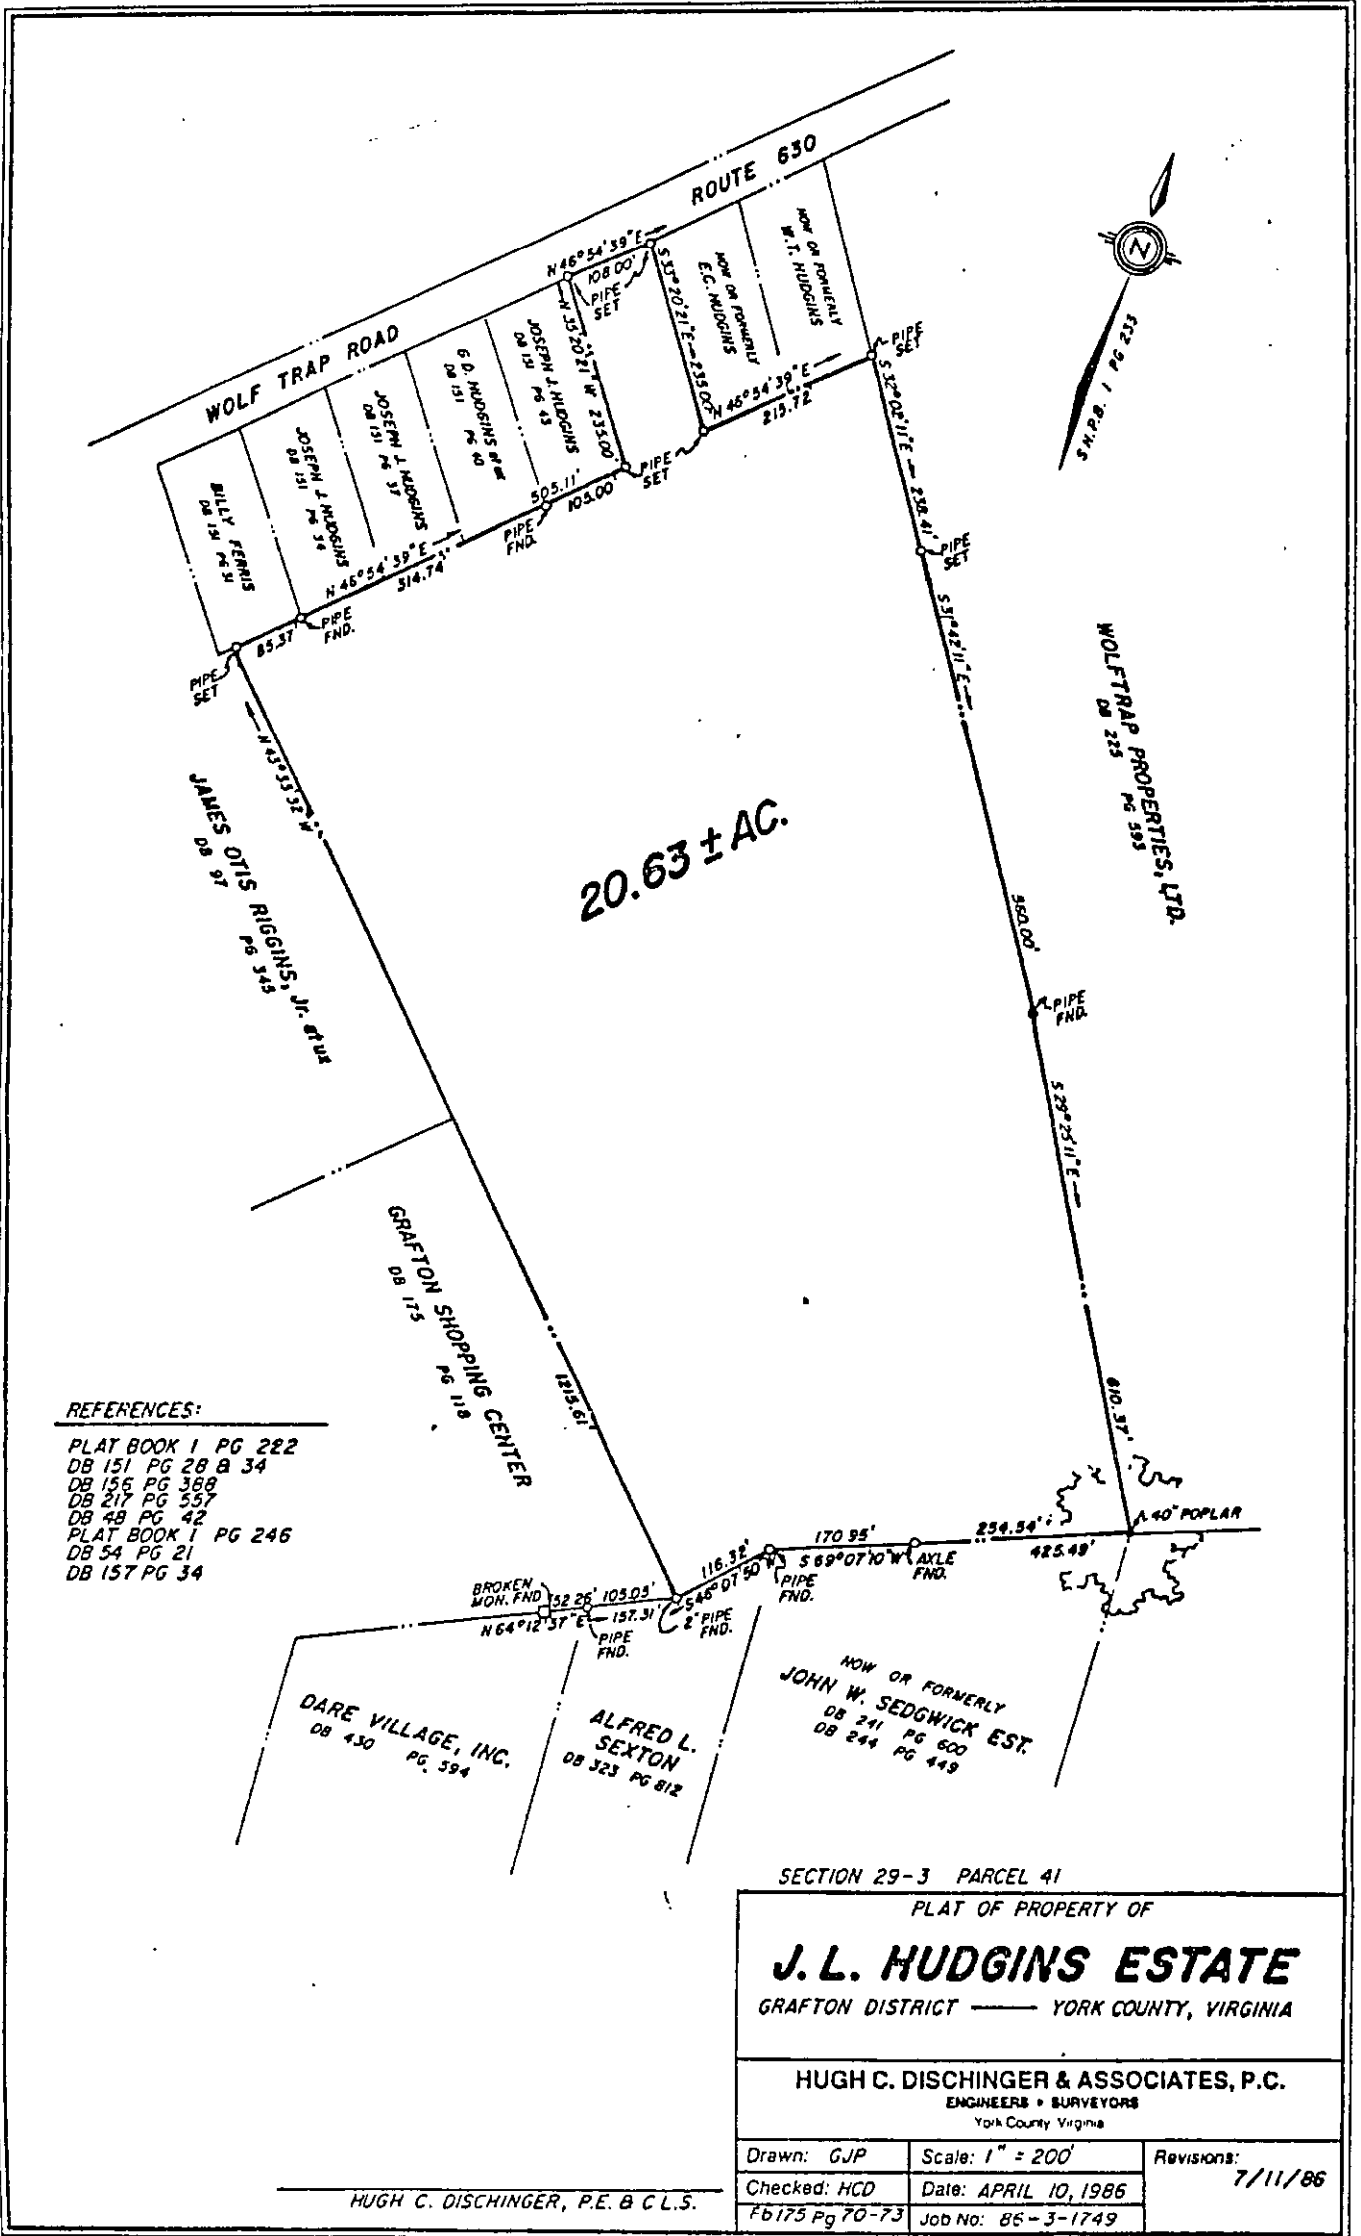

- REFERENCES:
- PLAT BOOK 1 PG 222
 - DB 151 PG 28 & 34
 - DB 156 PG 368
 - DB 217 PG 557
 - DB 48 PG 42
 - PLAT BOOK 1 PG 246
 - DB 54 PG 21
 - DB 157 PG 34

SECTION 29-3 PARCEL 41
 PLAT OF PROPERTY OF
J. L. HUDGINS ESTATE
 GRAFTON DISTRICT — YORK COUNTY, VIRGINIA

HUGH C. DISCHINGER & ASSOCIATES, P.C.
 ENGINEERS • SURVEYORS
 York County Virginia

Drawn: GJP	Scale: 1" = 200'	Revisions: 7/11/86
Checked: HCD	Date: APRIL 10, 1986	
Fb175 Pg 70-73	Job No: 86-3-1749	

HUGH C. DISCHINGER, P.E. & C.L.S.

29-41