



24K ① LOT 13

566-223

BOOK 500 PAGE 232

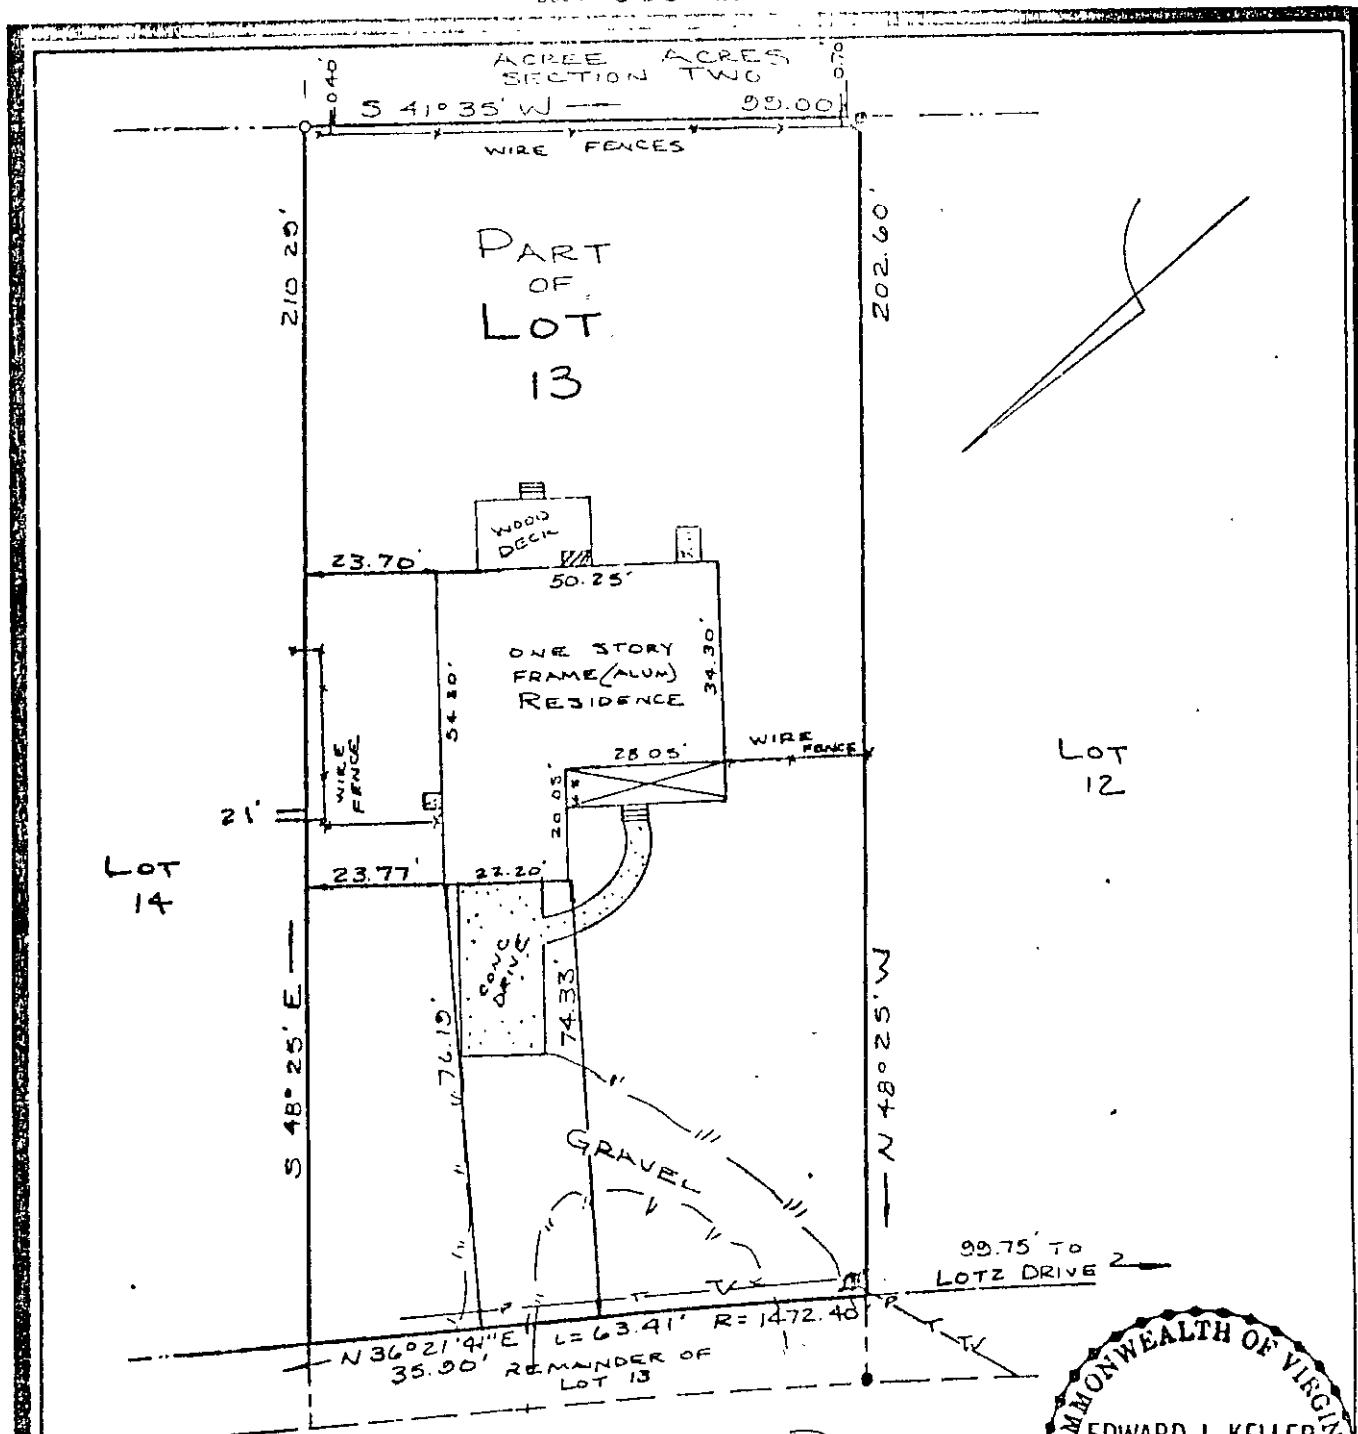

GOODWIN NECK ROAD
(80' R/W)

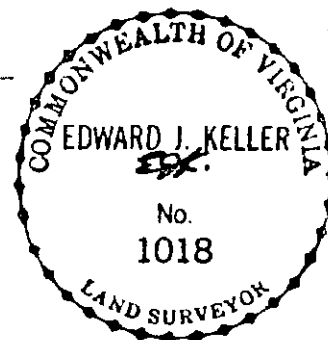

SYMBOLS DENOTE

- PIPE FOUND
- PIPE SET
- ROD FOUND
- CONC. MONUMENT

NOTE: UTILITIES UNDERGROUND

F.E.M.A. ZONE X
 COMMUNITY NO. 510182
 PANEL NO. 0036 B
 DATE OF FIRM 12-16-88

ADDRESS 166 GOODWIN NECK ROAD

Edward J. Keller

HEREBY CERTIFY THAT THE SURVEY REPRESENTED BY THIS PLAT WAS MADE ON THIS DATE AND IS CORRECT TO THE BEST OF MY KNOWLEDGE AND BELIEF. I AM A LICENSED LAND SURVEYOR OF THE COMMONWEALTH OF VIRGINIA.

NAME: TIMOTHY A & CONSTANCE L. RAMSEY

PART OF LOT 13
 ACRE ACRES
 SECTION 1 (RECORDED DEED PLAT B# 108 - PAGE # 232)

OF THE LAND IN YORK COUNTY, STATE OF VIRGINIA

DATE: 11-1-89

24K ① LOT 13
 566-223