



BK0911PG0813

B/H PLAN SHEET NO.: SW-33

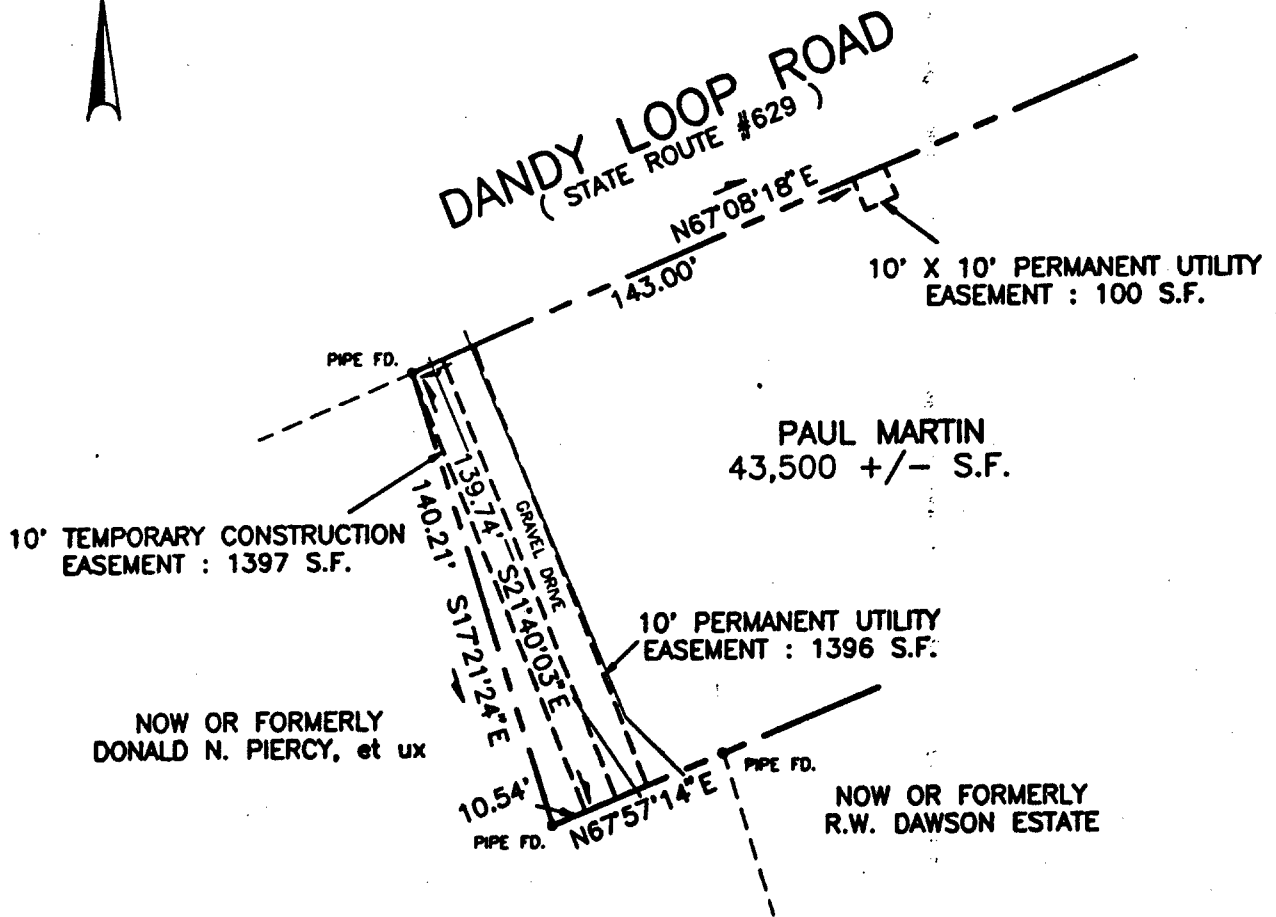

THIS SURVEY WAS PREPARED WITHOUT BENEFIT OF A TITLE REPORT.

THIS PLAT IS INTENDED FOR A DESCRIPTION OF EASEMENT ONLY, AND DOES NOT CONSTITUTE A BOUNDARY SURVEY.

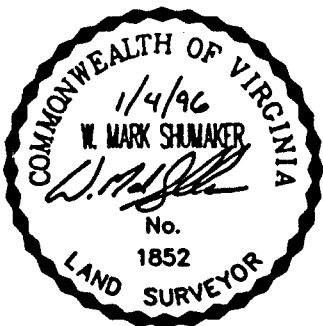

REFERENCE:

PLAT OF EASEMENT

FROM: PAUL MARTIN

MERIDIAN BASED ON VIRGINIA STATE PLANE, SOUTH ZONE

TO: COUNTY OF YORK, VIRGINIA
PROJECT: DANDY AREA SANITARY SEWER

TAX MAP NO.: 20C-1-10

DATE: 12/02/95

SCALE: 1" = 50'

B/H PROJ. NO.: 71125

Meridian Associates, Inc.
P.O. BOX 2573
VIRGINIA BEACH, VA 23450