



BK1078PG0202

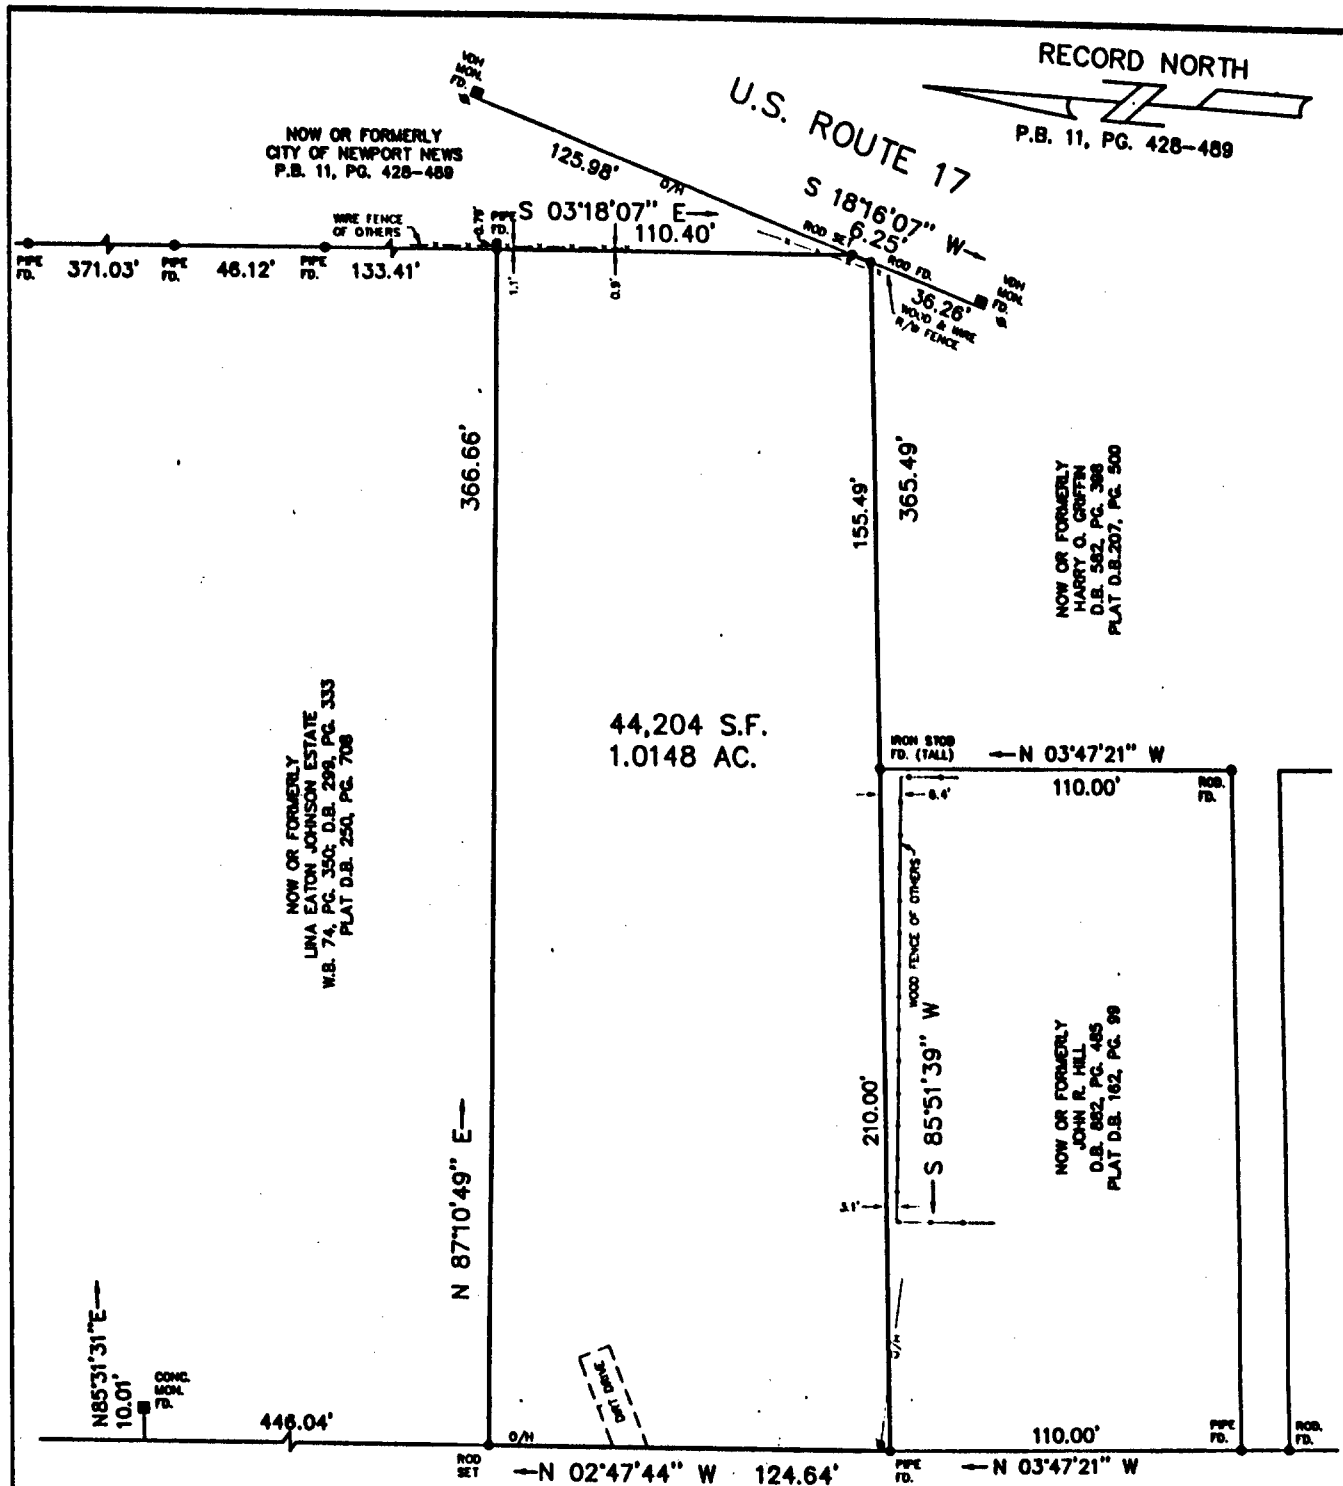

DEED REF.: D.B. 994, PG. 761  
 D.B. 274, PG. 654  
 FLOOD ZONE: X  
 COMMUNITY NO.: 510182  
 PANEL NO.: 39  
 SUFFIX: B  
 DATE OF FIRM INDEX: 12-16-88

This is to certify that on FEB. 9, 1999 I surveyed the property shown on this plat and found the property lines to be correct as shown hereon. There are no visible encroachments either way across the lines except as shown. This survey is subject to easements, servitudes and covenants of record and was prepared without benefit of a back title letter. This survey is not to be used for construction purposes.

*Johnny S. Walters, III*  
 JOHNNY S. WALTERS, III C.L.S.

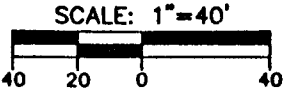

#118 FIRBY ROAD

PLAT OF THE PROPERTY OF  
 GARRETT W. BLANCHETTE  
 JOANNE A. BLANCHETTE

PARCEL OF LAND CONTAINING  
 44,204 SQ. FT.  
 1.0148 ACRES

COUNTY OF YORK, VIRGINIA

WALTERS LAND SURVEYING, LTD.  
 710 DENBIGH BOULEVARD, SUITE 4C  
 NEWPORT NEWS, VIRGINIA 23602  
 (P.O. BOX 1594 YORKTOWN, VIRGINIA 23692)  
 PHONE: (757) 899-1057 FAX: (757) 899-2862