

Design File - c:\documents of ms_jacob\7935\7935.dwg Ref. File - c:\documents of ms_jacob\7935.dwg 

HAMPTON ROADS DISTRICT DESIGN UNIT

UTILITY OWNERS

Power Poles are Property of VA POWER
1600 Hamilton Ave.
Portsmouth, Va. 23707-3528

Telephone Poles are Property of VERIZON VIRGINIA INC.
5701 Cleveland Str. 5th Floor
Newport News, Va. 23602

Cable Television Lines Property of Cox Communications
1323 W. Pembroke Ave.
Hampton, Va. 23661

Water Lines are Property of Newport News Waterworks
2600 Washington Ave.
Newport News, Va. 23607


Gravity & Sewer are Property of York County
201 Goodwin Neck Road
Yorktown, Va. 23690-0532

DESIGN FEATURES RELATING TO CONSTRUCTION OR TO REGULATION AND CONTROL OF TRAFFIC MAY BE SUBJECT TO CHANGE AS DEEMED NECESSARY BY THE DEPARTMENT

REVISED	FHWA REGION	STATE	FEDERAL AID PROJECT	ROUTE	STATE PROJECT	SHEET NO.
09/18/01 10/17/01	3	VA		782	0782-099-188.C-501	3

NOTE: ALL EXISTING DRAINAGE STRUCTURES ARE TO BE REMOVED

BEG. PROJ: 0782-099-188.C-501
STA. 26+70.023

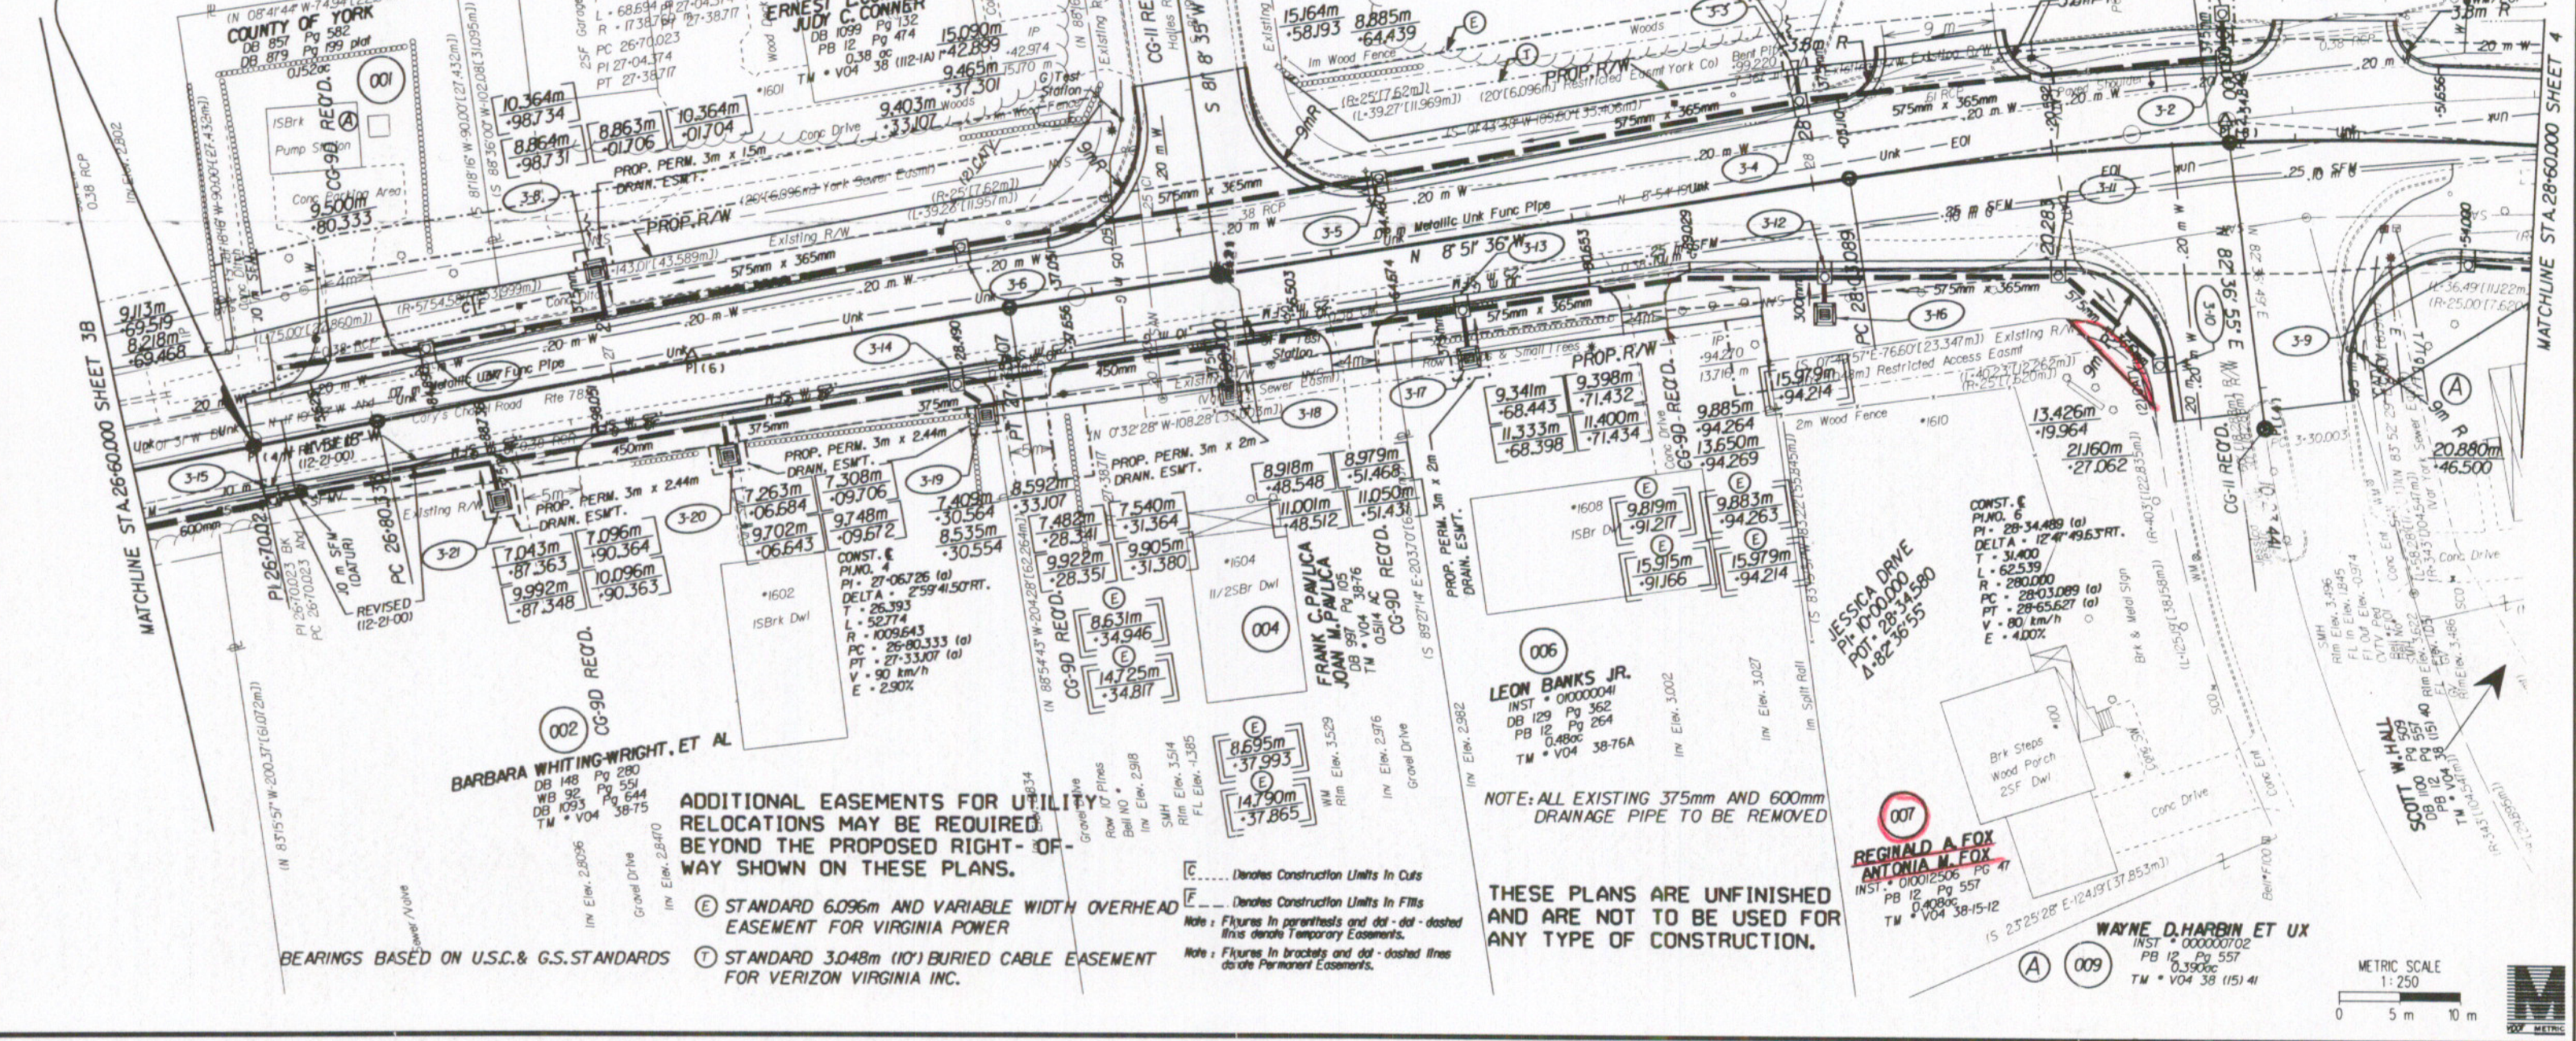

SURVEYED BY: J.A. HARBIN 7/9/93
SUPERVISED BY: H.A. BARNES 7/9/93
DESIGNED BY: K.F. BARTEN 7/9/93
CADD OPERATOR: M. J. BARNES 7/9/93
REVISED BY: J.A. HARBIN 10/17/01

ADDITIONAL EASEMENTS FOR UTILITY RELOCATIONS MAY BE REQUIRED BEYOND THE PROPOSED RIGHT-OF-WAY SHOWN ON THESE PLANS.

Denotes Construction Units in Cuts
Denotes Construction Units in Fills


Figures in parenthesis and dot-dot-dashed lines denote Temporary Easements.
Figures in brackets and dot-dashed lines denote Permanent Easements.

STANDARD 6.096m AND VARIABLE WIDTH OVERHEAD EASEMENT FOR VIRGINIA POWER

STANDARD 3.048m (10') BURIED CABLE EASEMENT FOR VERIZON VIRGINIA INC.

THESE PLANS ARE UNFINISHED AND ARE NOT TO BE USED FOR ANY TYPE OF CONSTRUCTION.

WAYNE D. HARBIN ET UX
INST. 000000702
PB 12 Pg 557
0.390cc
TM * V04 38 151 41

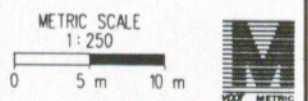

PLAN NO.	PROJECT	FILE NO.	SHEET NO.
A	0782-099-188		3