


Design File - c:\documents of ms_jacov... Ref. File - c:\documents of ms_jacov... Levels On - F63

HAMPTON ROADS DISTRICT DESIGN UNIT

REVISED	IRWA REGION	STATE	FEDERAL AID PROJECT	ROUTE	STATE PROJECT
	3	VA			

DESIGN FEATURES RELATING TO CONSTRUCTION OR TO REGULATION AND CONTROL OF TRAFFIC MAY BE SUBJECT TO CHANGE AS DEEMED NECESSARY BY THE DEPARTMENT

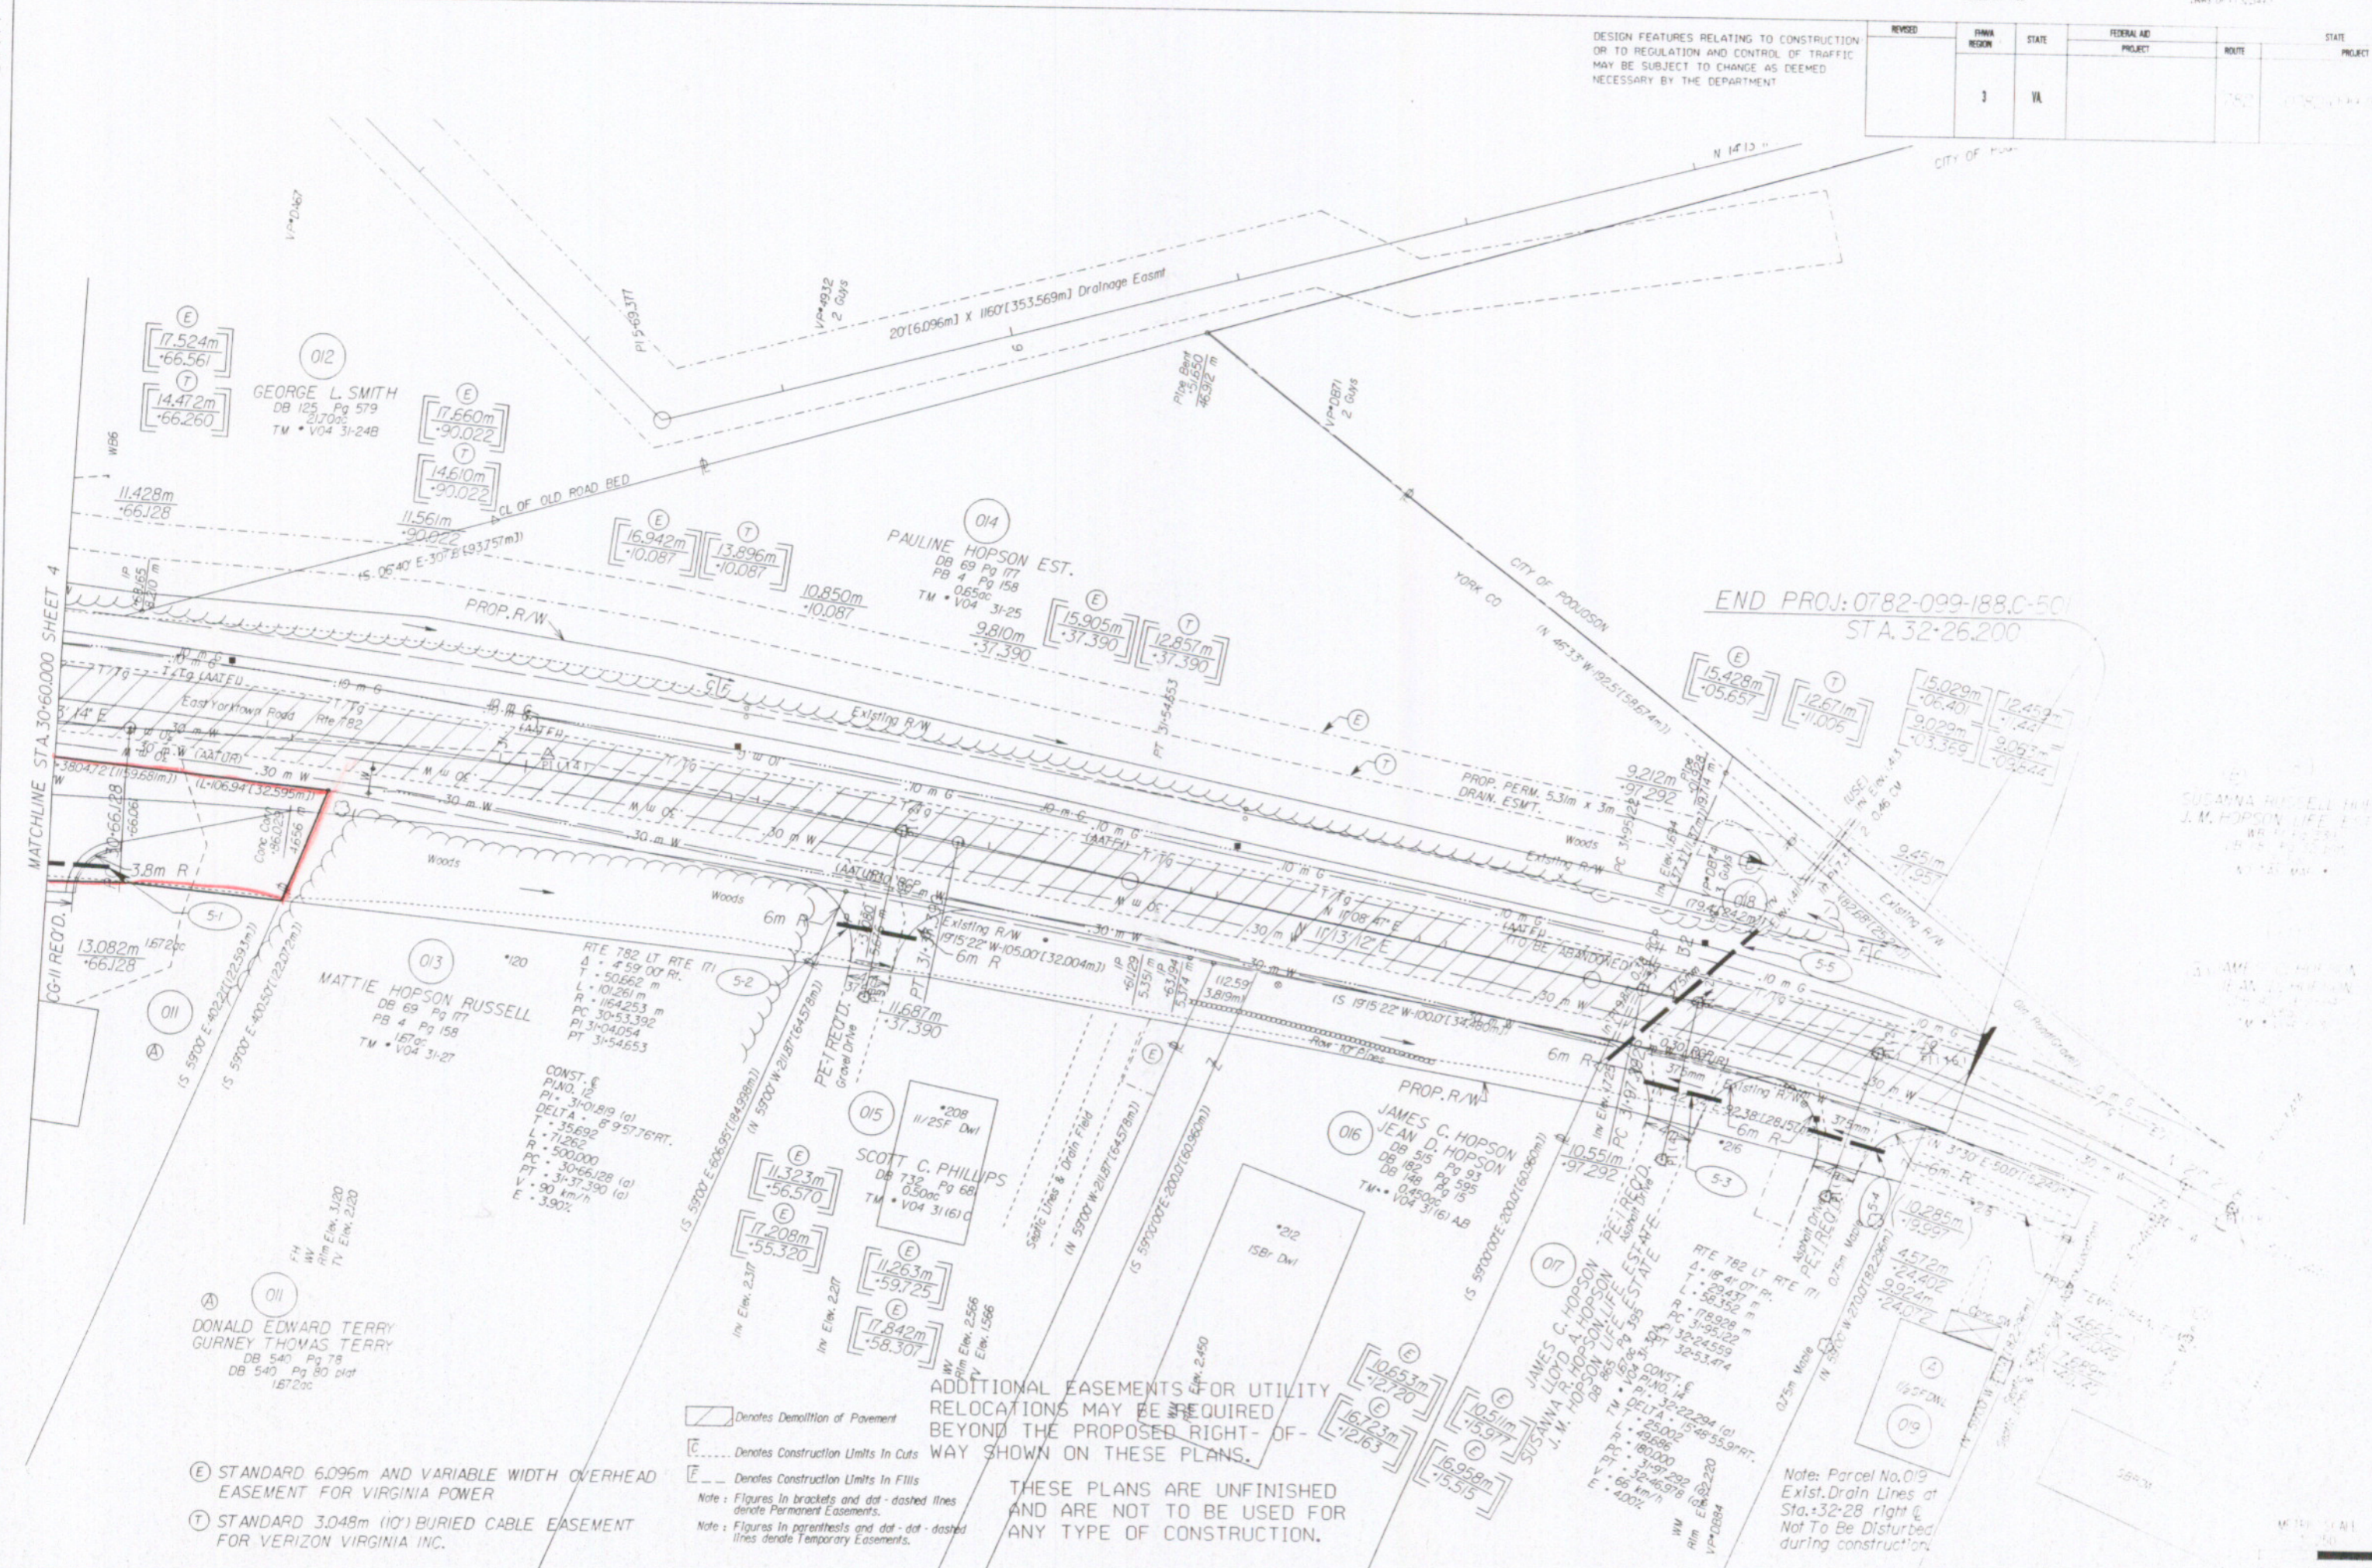

SURVEYED BY R.G. HAMMON 757-253-5937 SUPERVISED BY G.S. BAUTIS, 4100 252-925-3595 DESIGNED BY K.E. BARTEN, 757-925-0556 CAD OPERATOR: B. JACOVITZ, 757-925-0556 REVISED BY...

SUSANNA RUSSELL HOPSON J.M. HOPSON LIFE ESTATE DB 115 Pg 281 TM V04 31-28

END PROJ: 0782-099-188.C-501 STA. 32+26.200

2/12/02 R 2/21/03

