


DESIGN FEATURES RELATING TO CONSTRUCTION OR TO REGULATION AND CONTROL OF TRAFFIC MAY BE SUBJECT TO CHANGE AS DEEMED NECESSARY BY THE DEPARTMENT

REVISED	DATE	BY	REASON	PROJECT	DATE	PROJECT	SHEET
04-17-02				105	0105-965-F02	15	
					RW-202.C-502		

THESE PLANS ARE UNFINISHED AND UNAPPROVED AND ARE NOT TO BE USED FOR ANY TYPE OF CONSTRUCTION

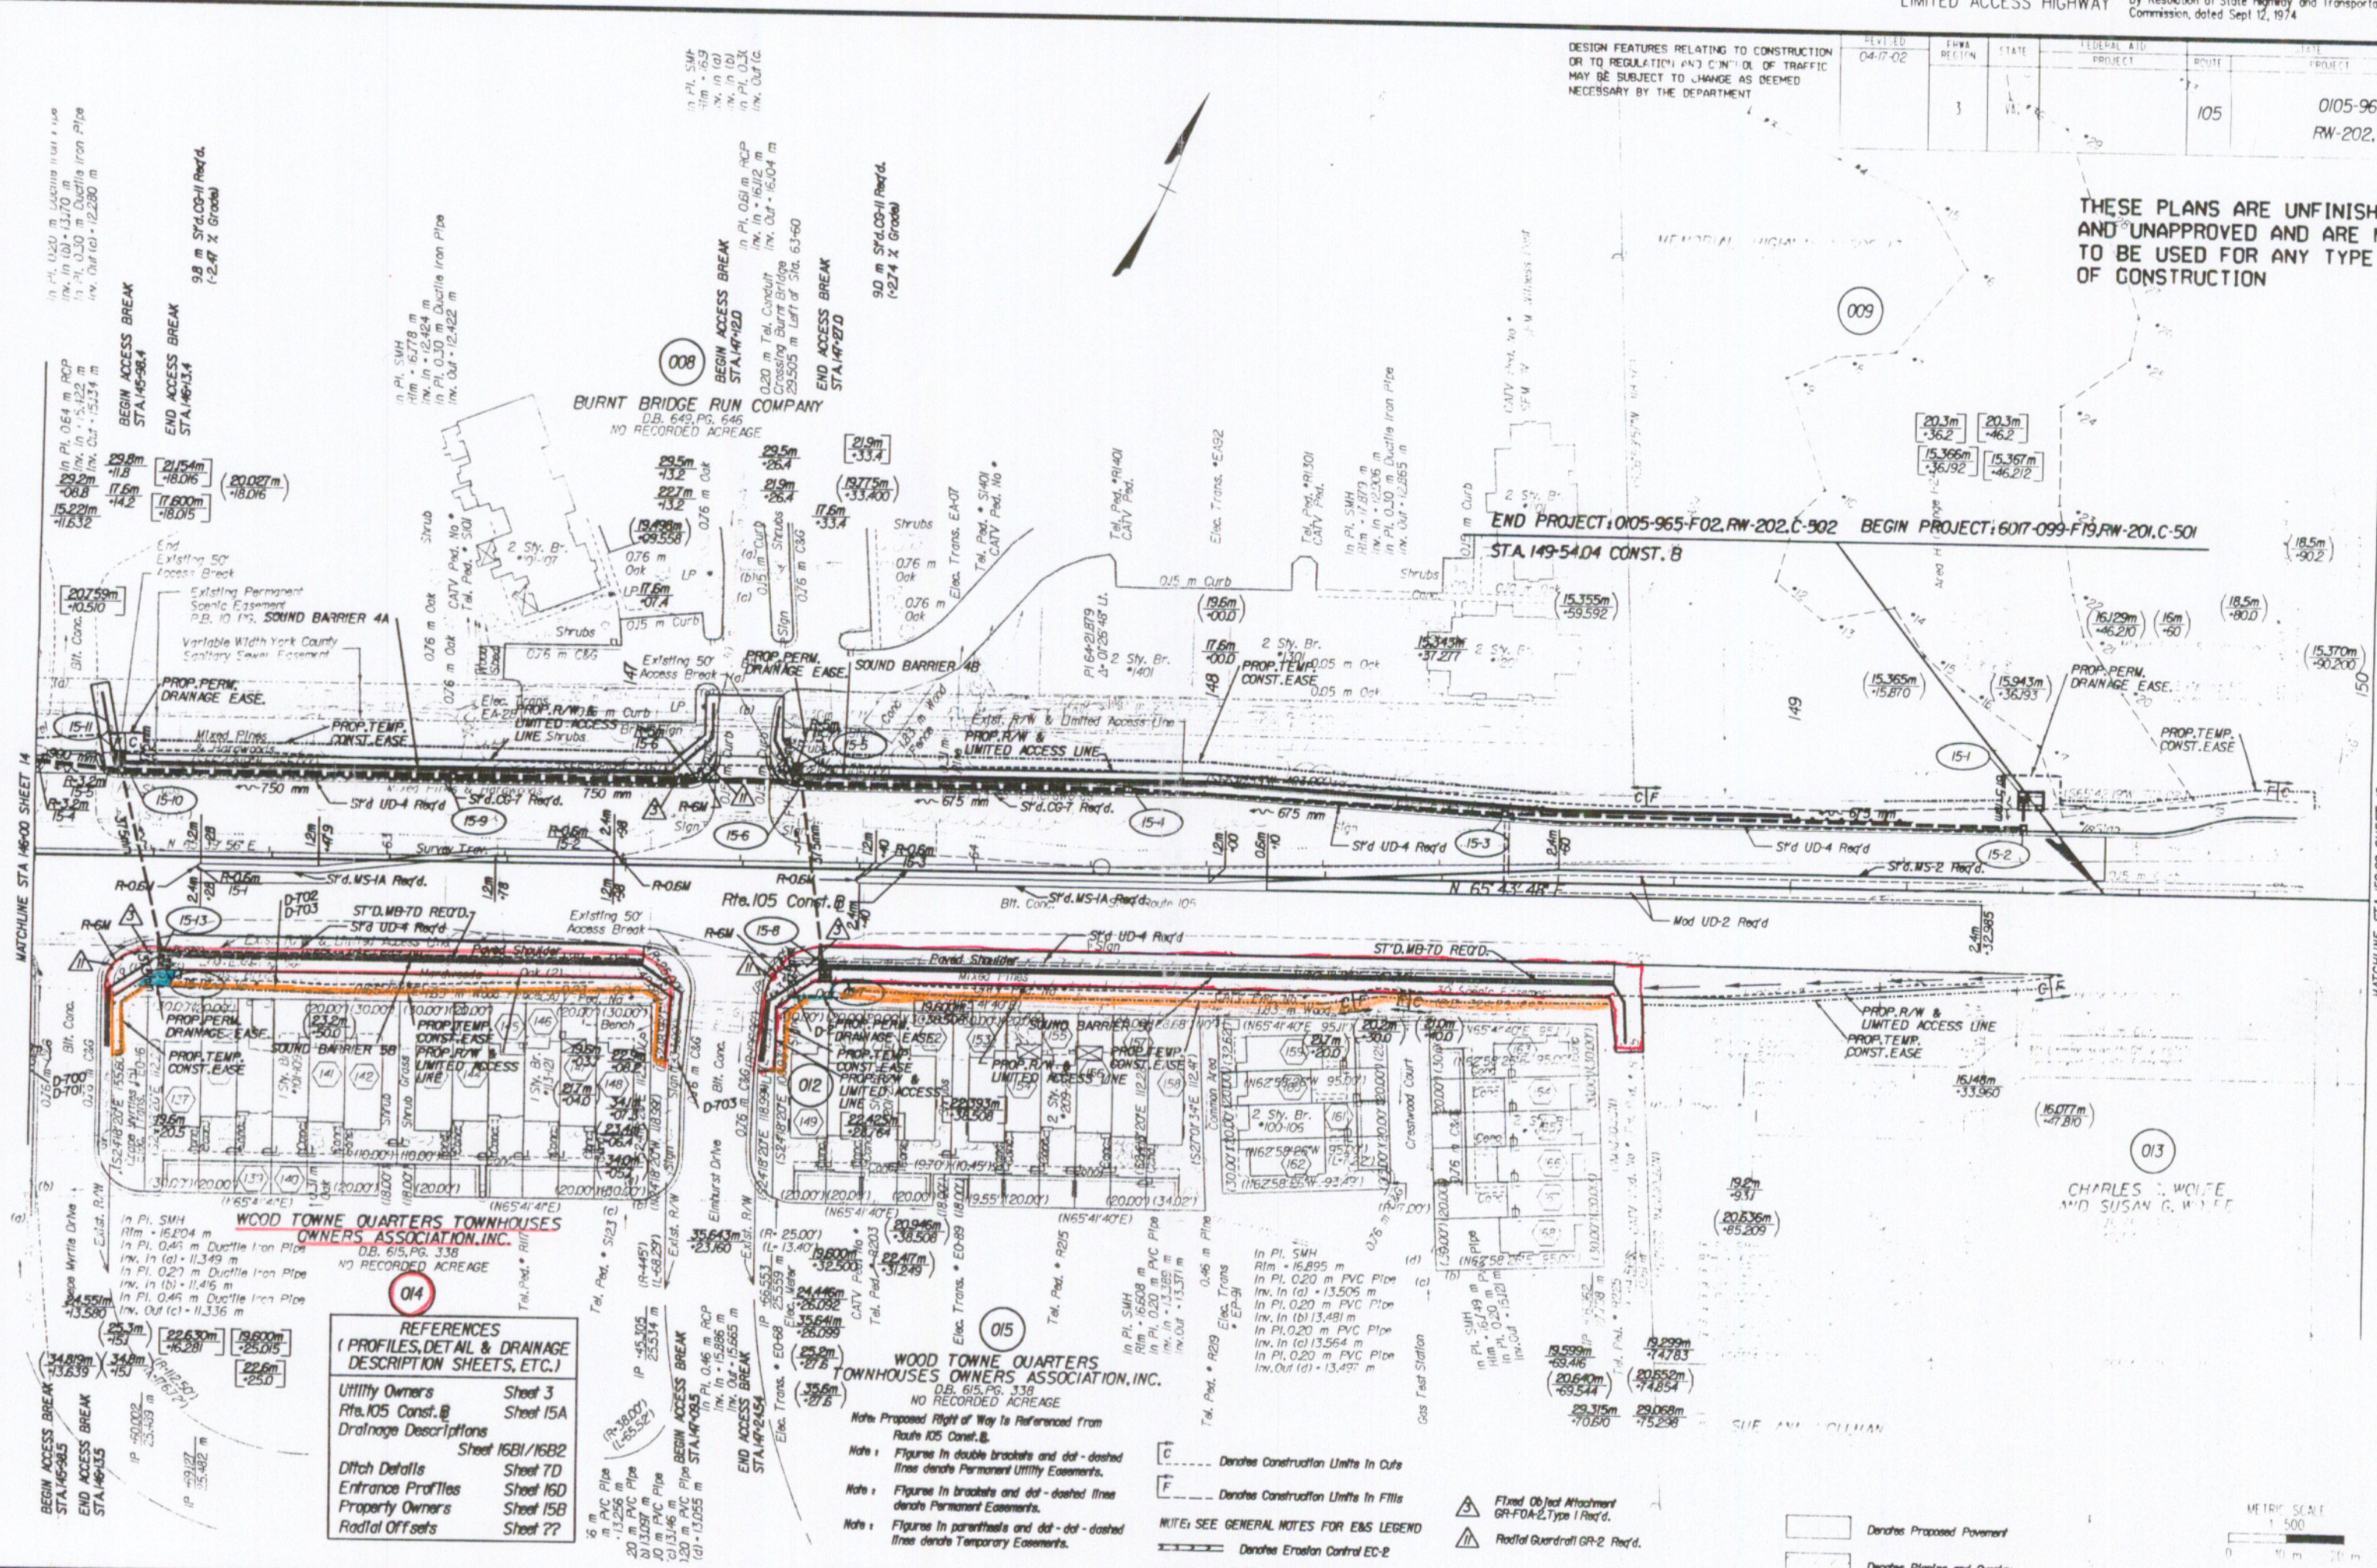

REFERENCES (PROFILES, DETAIL & DRAINAGE DESCRIPTION SHEETS, ETC.)

Utility Owners	Sheet 3
Rte. 105 Const. @	Sheet 15A
Drainage Descriptions	Sheet 16B1/16B2
Ditch Details	Sheet 7D
Entrance Profiles	Sheet 16D
Property Owners	Sheet 15B
Roadal Offsets	Sheet ??

SURVEYED BY: WOLFERT (271) 656-293
 SUPERVISED BY: ...
 DESIGNED BY: ...
 CADD OPERATOR: ...
 REVISED BY: ...

MATCHLINE STA 150+00 SHEET 16

MATCHLINE STA 146+00 SHEET 14

