


PLAT INSTRUMENT # 020026027

Filed in the Clerk's Office, Circuit Court, York Co., V the 20<sup>th</sup> day of December, 2002

Teste: Lynn S. Jenkins, Clerk 9:30 am

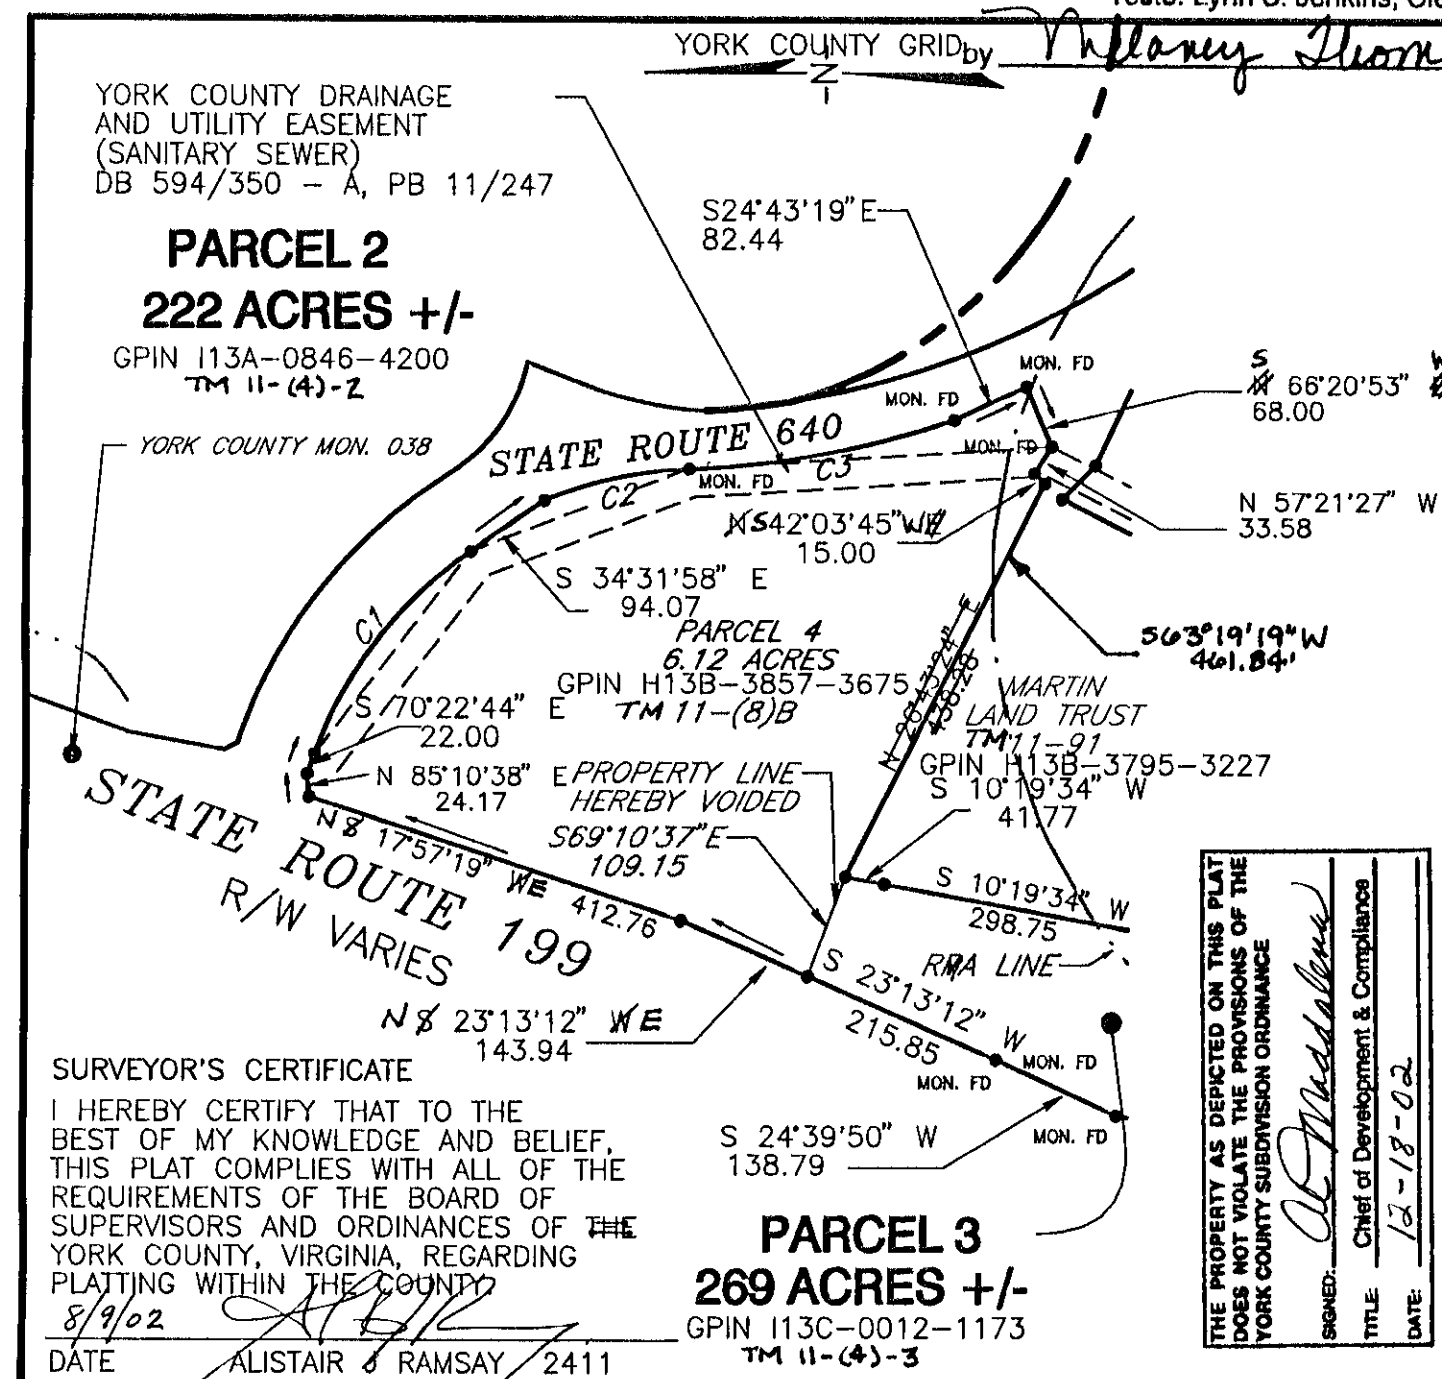

**SURVEYOR'S CERTIFICATE**  
 I HEREBY CERTIFY THAT TO THE BEST OF MY KNOWLEDGE AND BELIEF, THIS PLAT COMPLIES WITH ALL OF THE REQUIREMENTS OF THE BOARD OF SUPERVISORS AND ORDINANCES OF THE YORK COUNTY, VIRGINIA, REGARDING PLATTING WITHIN THE COUNTY.  
 DATE 8/9/02  
 ALISTAIR J. RAMSAY 2411

THE PROPERTY AS DEPICTED ON THIS PLAT DOES NOT VIOLATE THE PROVISIONS OF THE YORK COUNTY SUBDIVISION ORDINANCE  
 SIGNED: *[Signature]*  
 TITLE: Chief of Development & Compliance  
 DATE: 12-18-02

LINE	RADIUS	CHORD	ARC	DELTA	CHORD BEARING	TANGENT
C1	437.47	269.25	273.69	35°50'44"	N52°27'21"W	141.49
C2	447.47	155.63	156.43	20°01'45"	N12°22'55"W	79.02
C3	983.31	281.79	282.76	16°28'34"	S10°36'20"E	142.36

THE VACATION OF THE PROPERTY LINE AS SHOWN HEREON IS WITH THE FREE CONSENT OF THE UNDERSIGNED OWNERS

*[Signature]* 8/12/02  
 NAME DATE  
 William F. Brown FOR: BUSCH PROPERTIES, INC.  
 Vice President NAME PRINTED  
 STATE OF: OHIO



CITY/COUNTY OF FRANKLIN  
 I, (PRINT) PEGGY J. REECE A NOTARY PUBLIC  
 IN AND FOR THE CITY/COUNTY AND STATE AFORESAID, DO  
 HEREBY CERTIFY THAT THE PERSON(S) WHOSE NAME(S) IS/ARE  
 SIGNED TO THE FOREGOING WRITING HAS/HAVE ACKNOWLEDGED  
 THE SAME BEFORE ME IN THE CITY/COUNTY AFORESAID.  
 GIVEN UNDER MY NAME THIS 12<sup>TH</sup> DAY OF  
 AUGUST, 2002. MY COMMISSION EXPIRES 8/21/05

*[Signature]*  
 (SIGNATURE)

**PLAT SHOWING  
 PROPERTY LINE VACATION  
 OF WHITTAKERS MILL TRACT**

DISTRICT 1 YORK COUNTY, VIRGINIA  
 DATE: 8/08/02 SCALE: 1"=200'  
 SHEET 1 OF 1

