

HAMPTON ROADS DISTRICT DESIGN UNIT

DESIGNED BY: J. B. HOFFRE  
SUPERVISED BY: J. B. HOFFRE  
CHECKED BY: J. B. HOFFRE  
DATE: 05/11/05


5/11/2005 10:05:33

- Note 1: See General Notes for Erosion & Siltation Legend.
- Note 2: Figures in parenthesis and dot-dash lines denote temporary easements.
- Note 3: Figures in brackets and dot-dash lines denote permanent easements.
- Note 4: Figures in double brackets and dot-dash lines denote utility easements.
- Note 5: [C] Denotes Construction Limits in Cuts  
[E] Denotes Construction Limits in Fills
- Note 6: [O] For drainage descriptions see sheets 2D thru 2D31.
- Note 7: All existing pipe and structures are to be used unless otherwise noted.

- Note 8: [Hatched] Denotes demolition of pavement.
- Note 9: [Hatched] Suitable transition to existing pavement to be provided if found necessary as directed by the engineer.
- Note 10: [V] Denotes 3.0-4.0M underground easement required for Verizon Virginia Inc.

DESIGN FEATURES RELATED TO CONSTRUCTION OR TO REGULATION AND CONTROL OF TRAFFIC MAY BE SUBJECT TO CHANGE AS DEEMED NECESSARY BY THE DEPARTMENT

REVISED	DATE	BY	STATE	FEDERAL AID	ROUTE	PROJECT	SHEET NO.
05-11-05		J	VA		620	0620-099-176, C-501	13

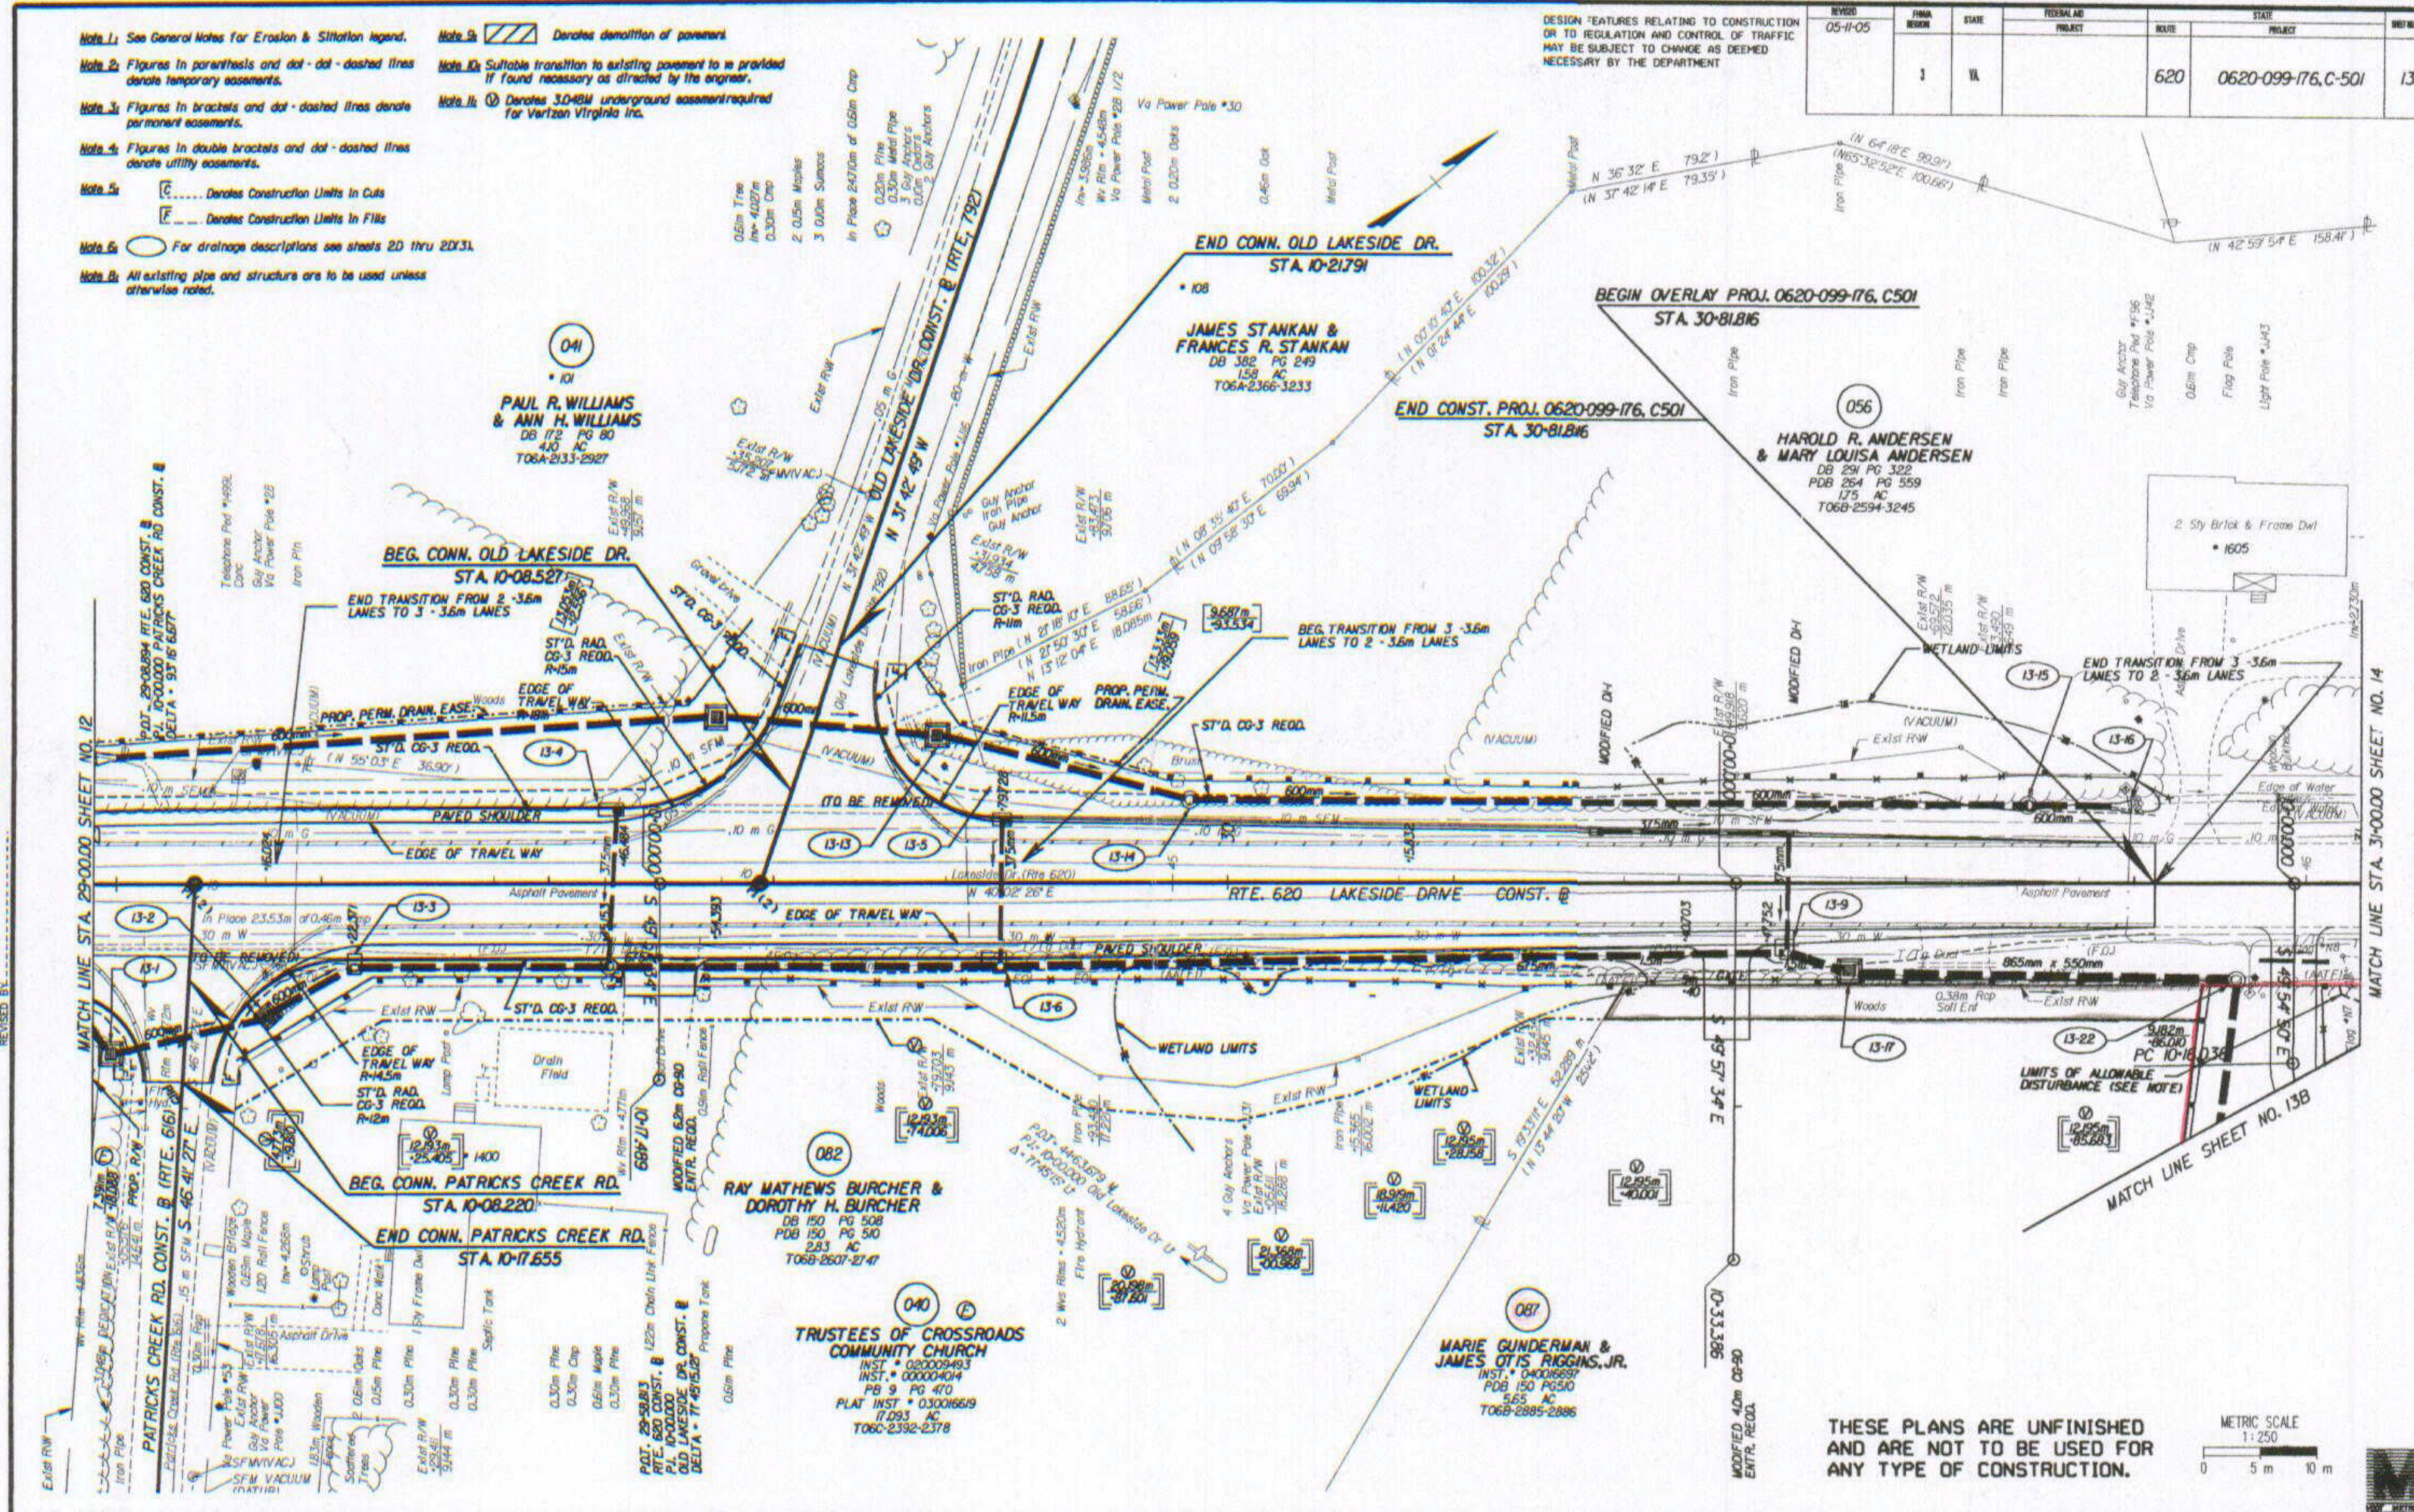

THESE PLANS ARE UNFINISHED AND ARE NOT TO BE USED FOR ANY TYPE OF CONSTRUCTION.

