


RESUBDIVISION OF
 PARCEL 11 INTERNATIONAL CENTER
 WILLIAMSBURG, PHASE II
 AND
 PARCEL 2 BULIFANTS, L.P.

BRUTON DISTRICT YORK COUNTY VIRGINIA
 DATE: 12/08/17 Scale: 1"=100' Proj. No.: W10466-00 Proj. Contacts: JAG/PCJ

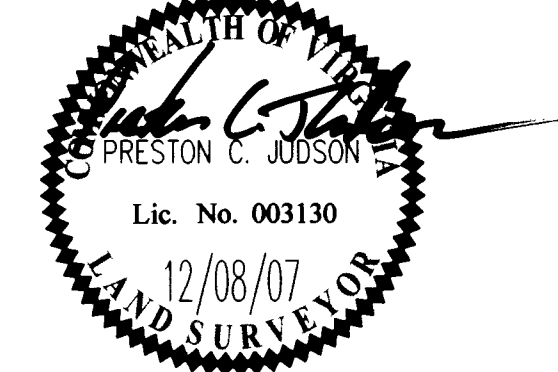


SHEET 3 OF 3



PARCEL 4A1
 N/F
 CITY OF WILLIAMSBURG
 900 AIRPORT RD
 GPIN: D18d-2815-1609
 TAX MAP: 06-00-00-004A1
 ZONING: RC
 (P.B. 3, PG. 66)
 (P.B. 4, PG. 61-66)

APPROVED:
 BY YORK COUNTY BOARD OF SUPERVISORS
 BY: *Shawn Kasal* PLAT APPROVING AGENT
 DATE: JANUARY 2, 2018

STATE OF VIRGINIA
 COUNTY OF YORK
 IN THE CLERK'S OFFICE OF THE CIRCUIT COURT FOR THE COUNTY OF YORK-POQUOSON, THE 3rd DAY OF January, 2018
 THIS MAP WAS PRESENTED AND ADMITTED TO RECORD AS THE LAW
 DIRECTS, AS INSTRUMENT NO. 150000011
 TESTE: *Kristen N. Nelson* CLERK
 BY: *[Signature]*

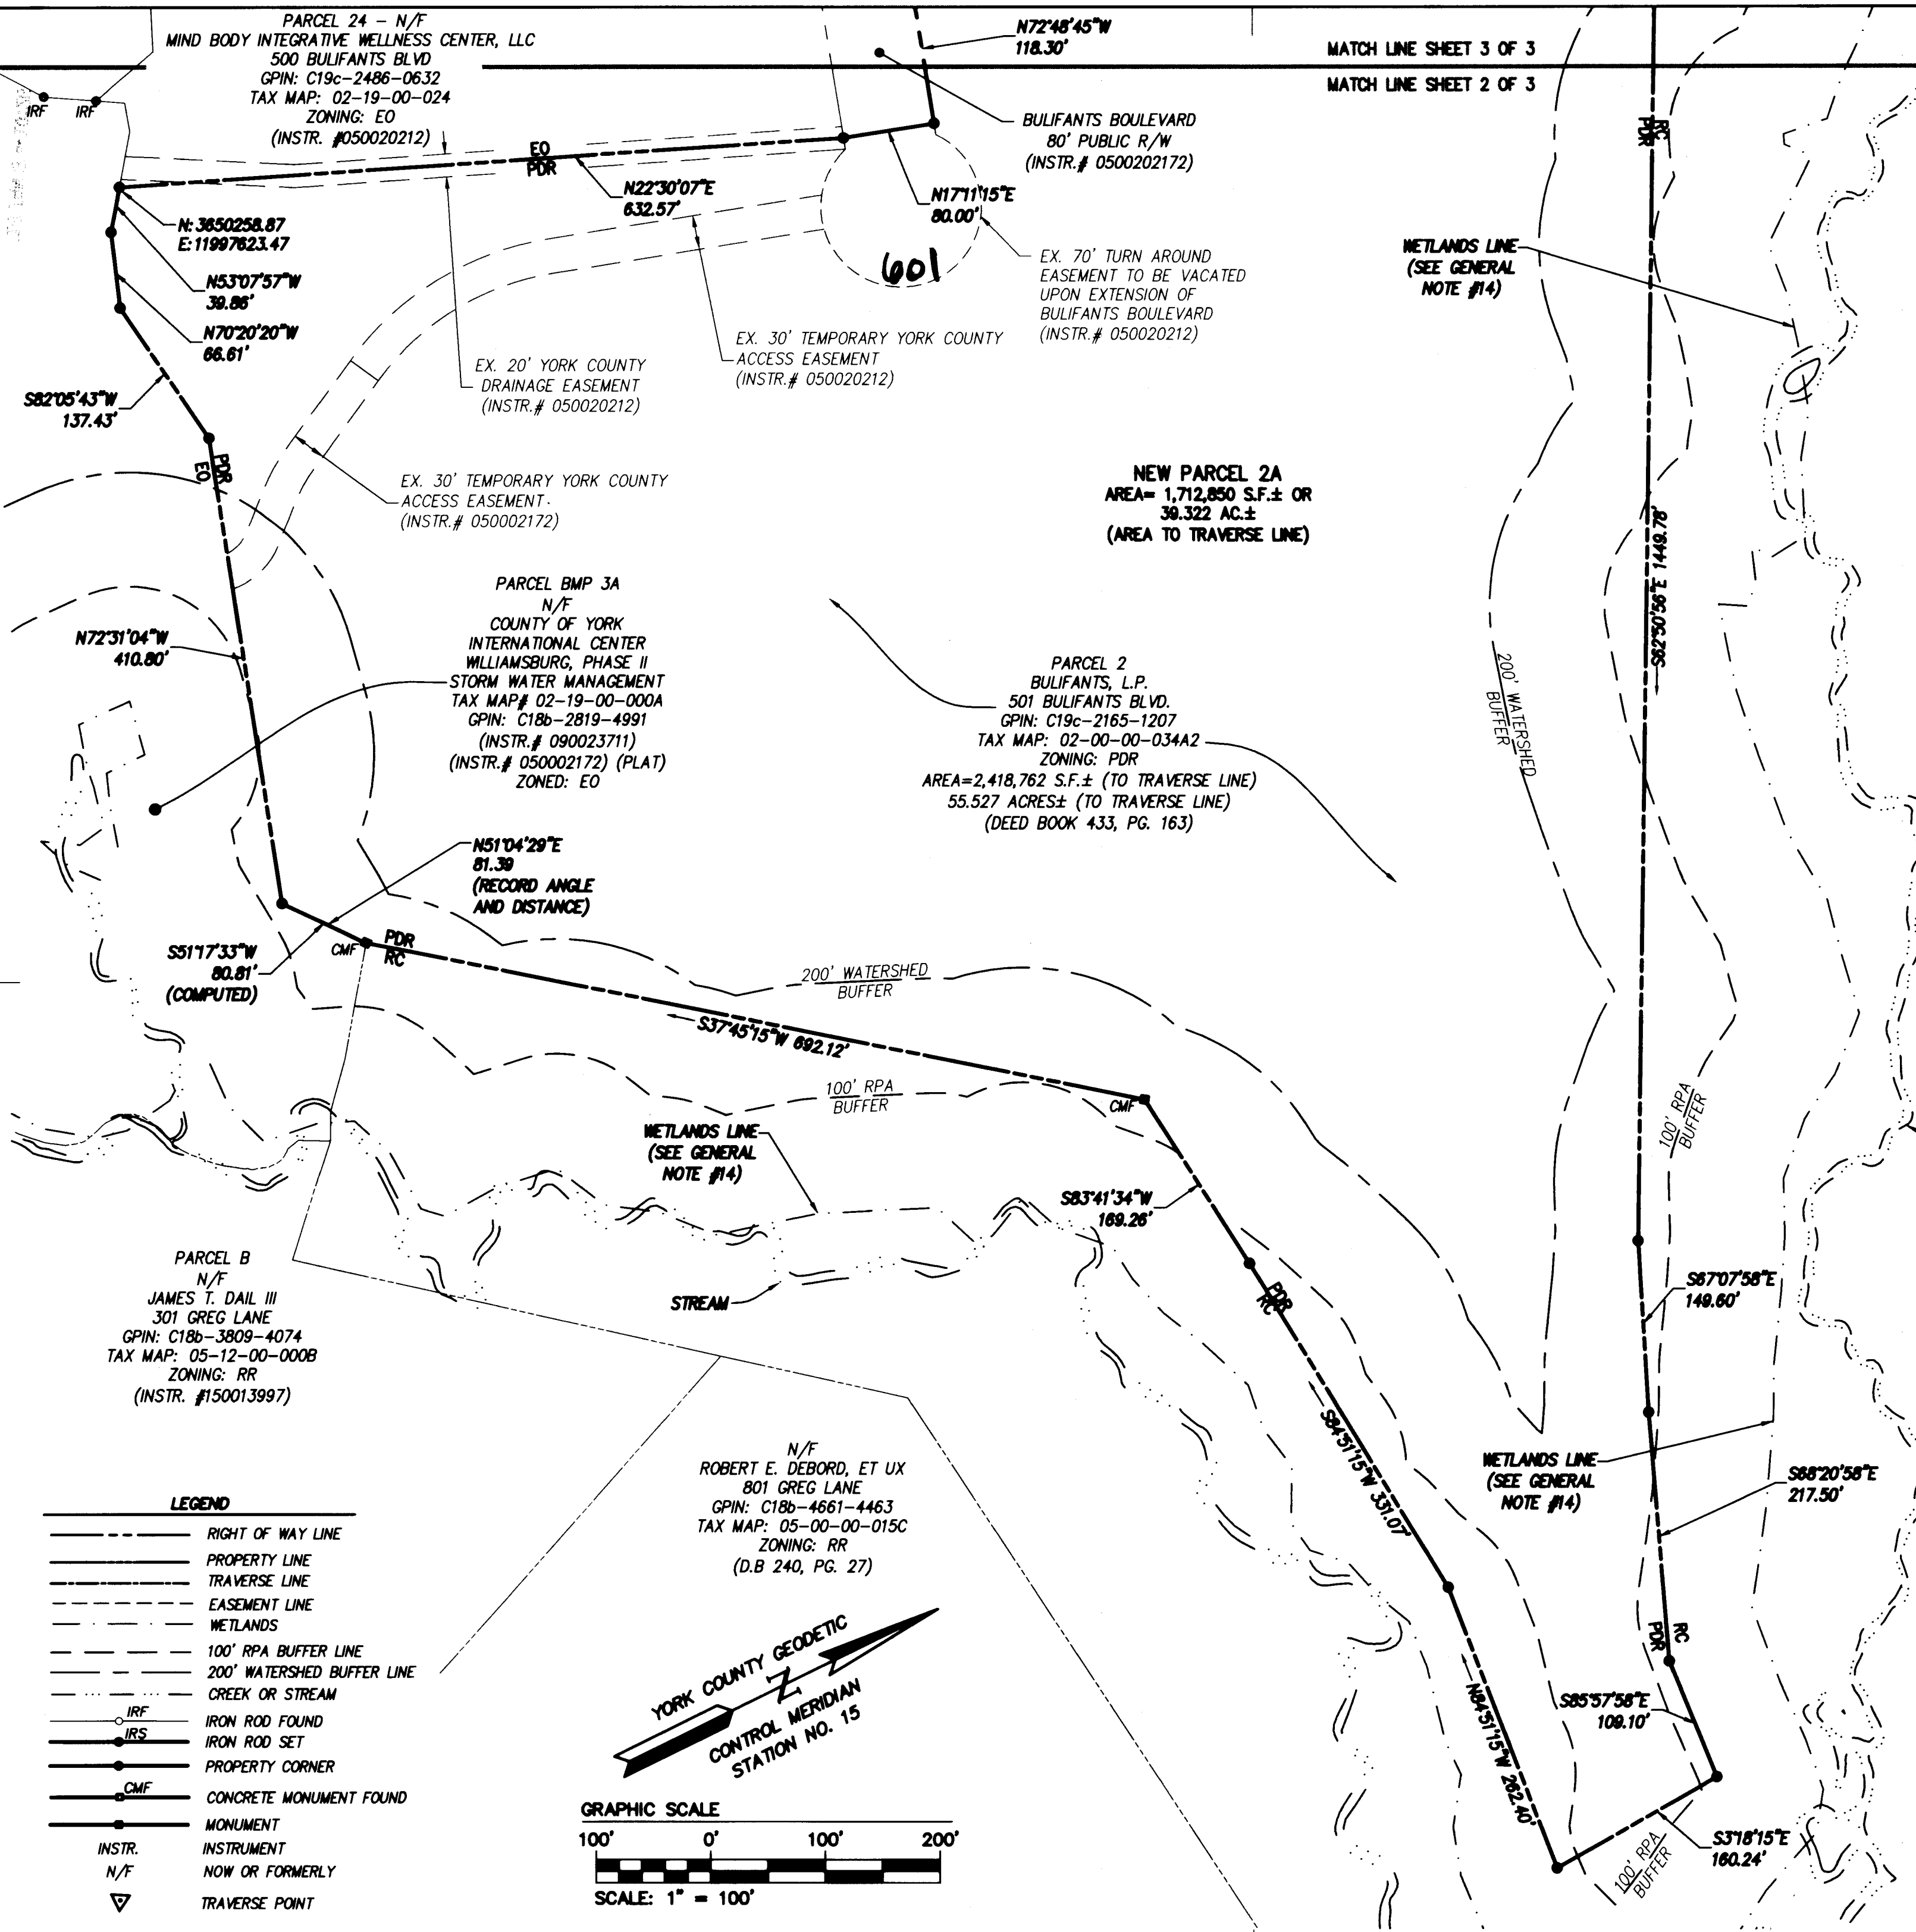

- LEGEND**
- RIGHT OF WAY LINE
 - PROPERTY LINE
 - - - TRAVERSE LINE
 - - - EASEMENT LINE
 - - - WETLANDS
 - - - 100' RPA BUFFER LINE
 - - - 200' WATERSHED BUFFER LINE
 - CREEK OR STREAM
 - IRF IRON ROD FOUND
 - IRS IRON ROD SET
 - PROPERTY CORNER
 - CMF CONCRETE MONUMENT FOUND
 - MONUMENT
 - INSTR. INSTRUMENT
 - N/F NOW OR FORMERLY
 - ▽ TRAVERSE POINT

