
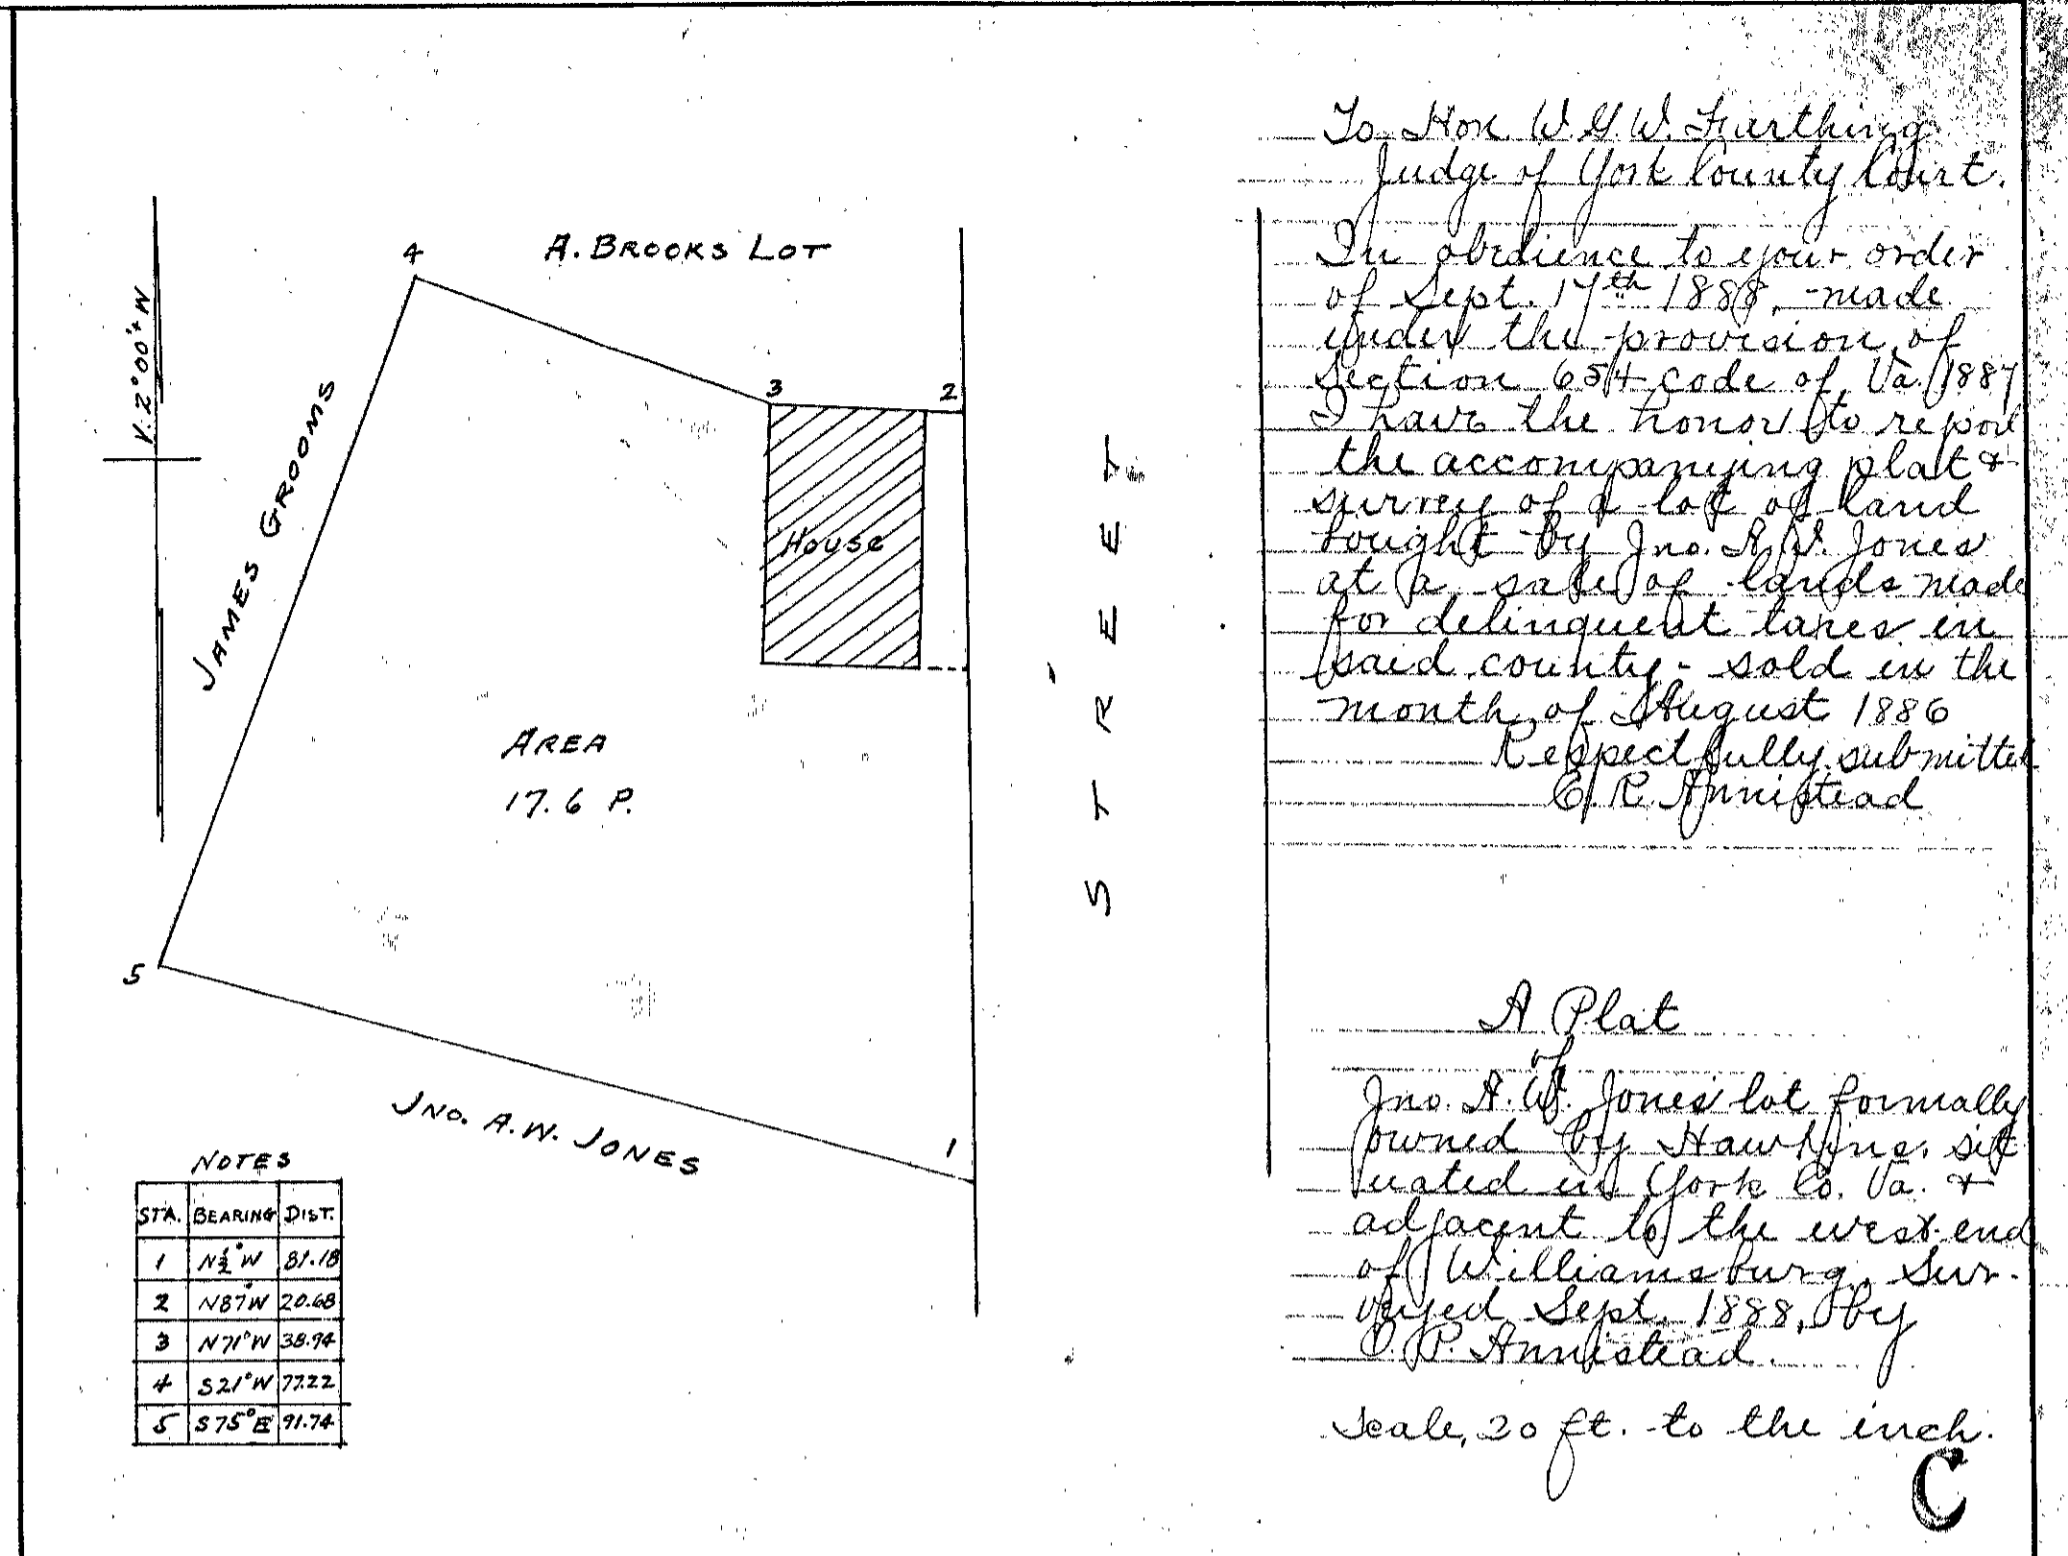


11

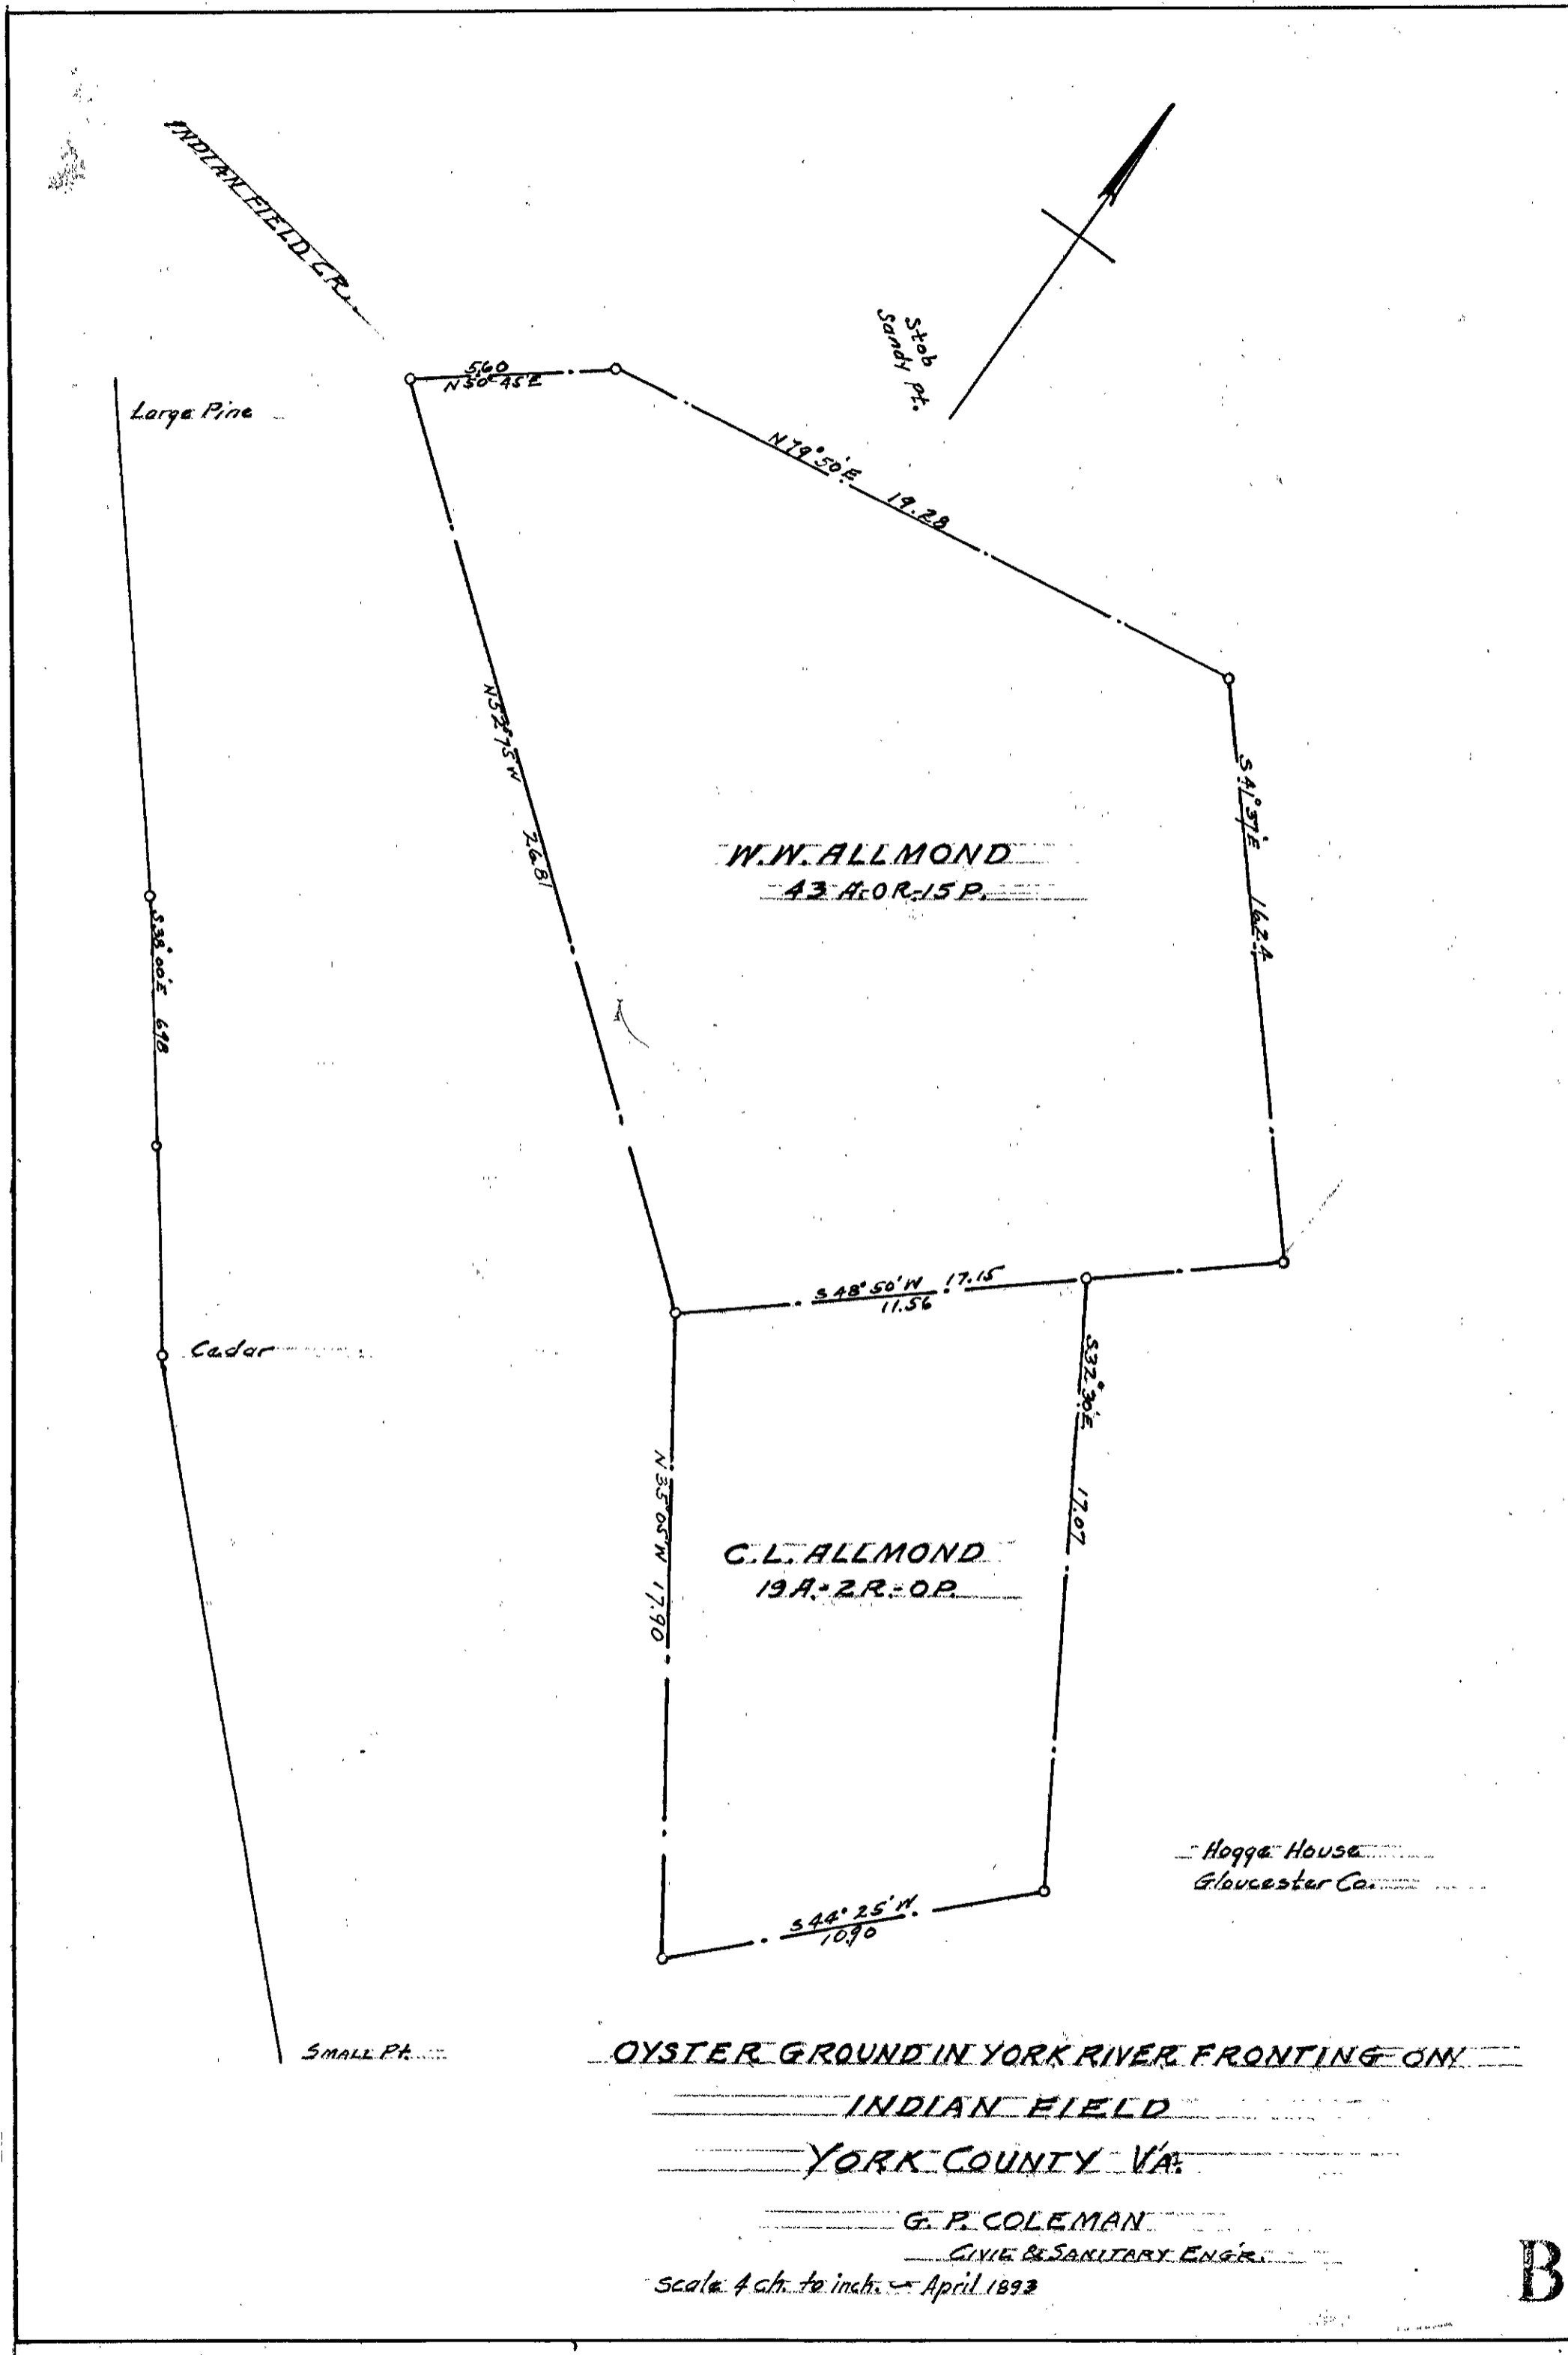


To Hon. W. H. W. Furthing  
Judge of York County Court.

In obedience to your order  
of Sept. 17<sup>th</sup> 1888 made  
under the provision of  
Section 654 code of Va. 1887  
I have the honor to report  
the accompanying plat &  
survey of a lot of land  
bought by Jno. S. W. Jones  
at a sale of lands made  
for delinquent taxes in  
said county - sold in the  
month of August 1886  
Respectfully submitted  
C. P. Amistead

**A Plat**

Jno. S. W. Jones lot formally  
owned by Haw King, sit-  
uated in York Co. Va. &  
adjacent to the west end  
of Williamsburg, sur-  
veyed Sept. 1888 by  
C. P. Amistead.

Scale 20 ft. to the inch.

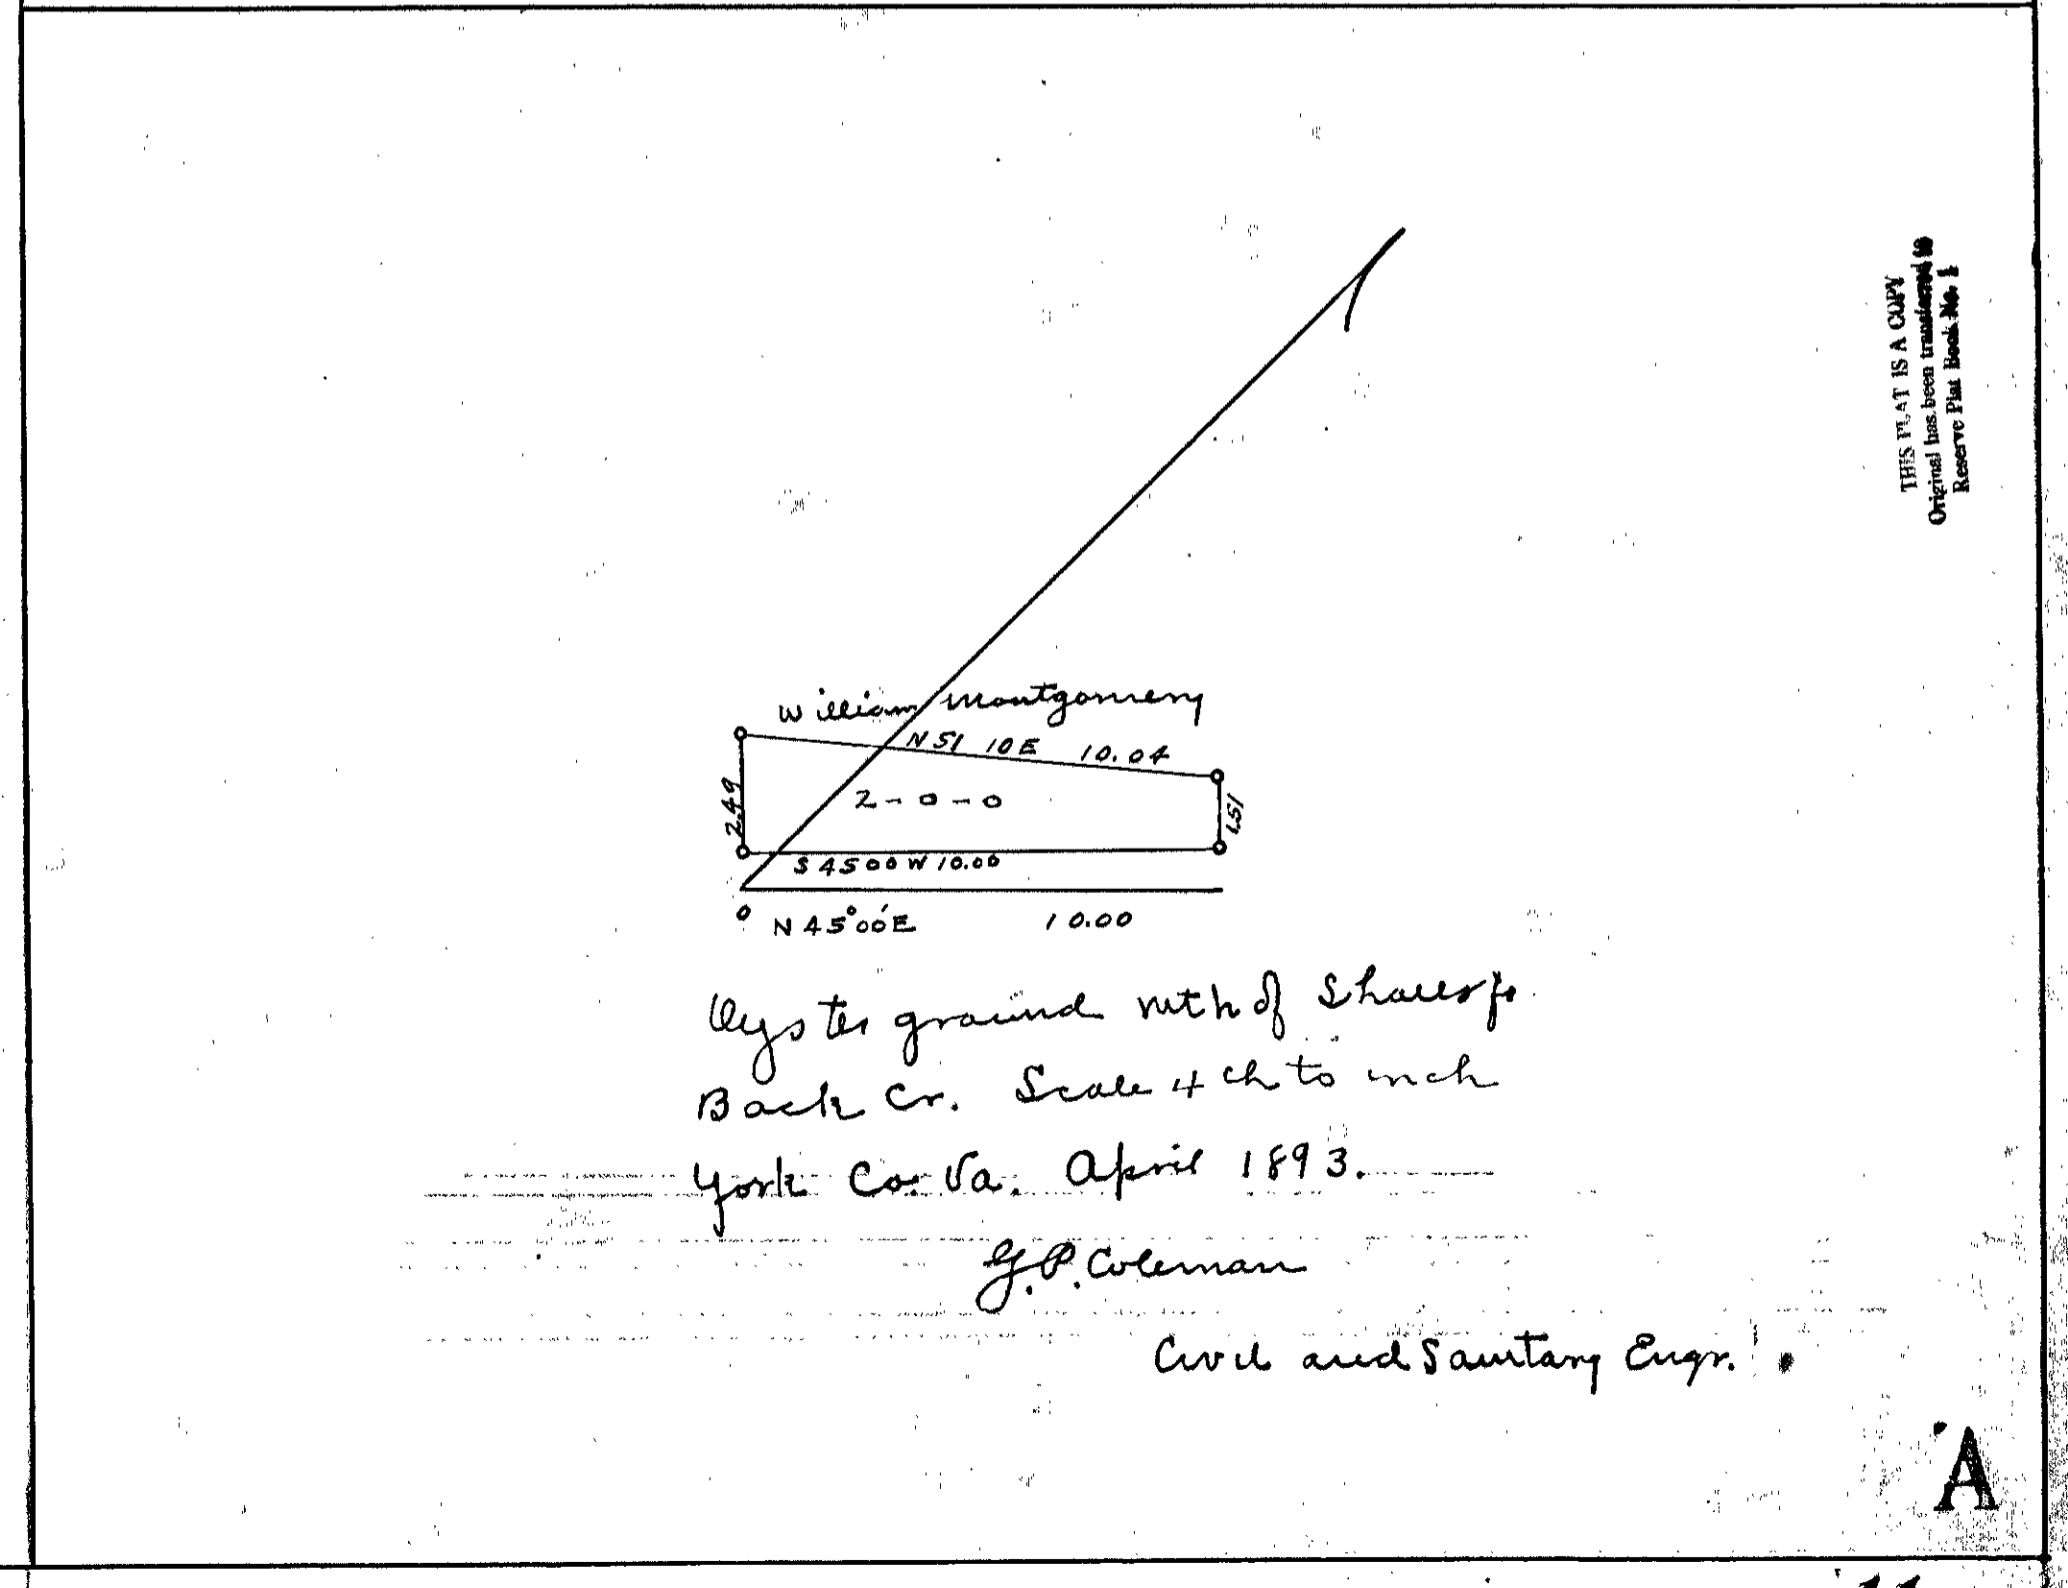

THIS IS A COPY  
Original has been transmitted to  
Keene Plat Book No. 1