



21

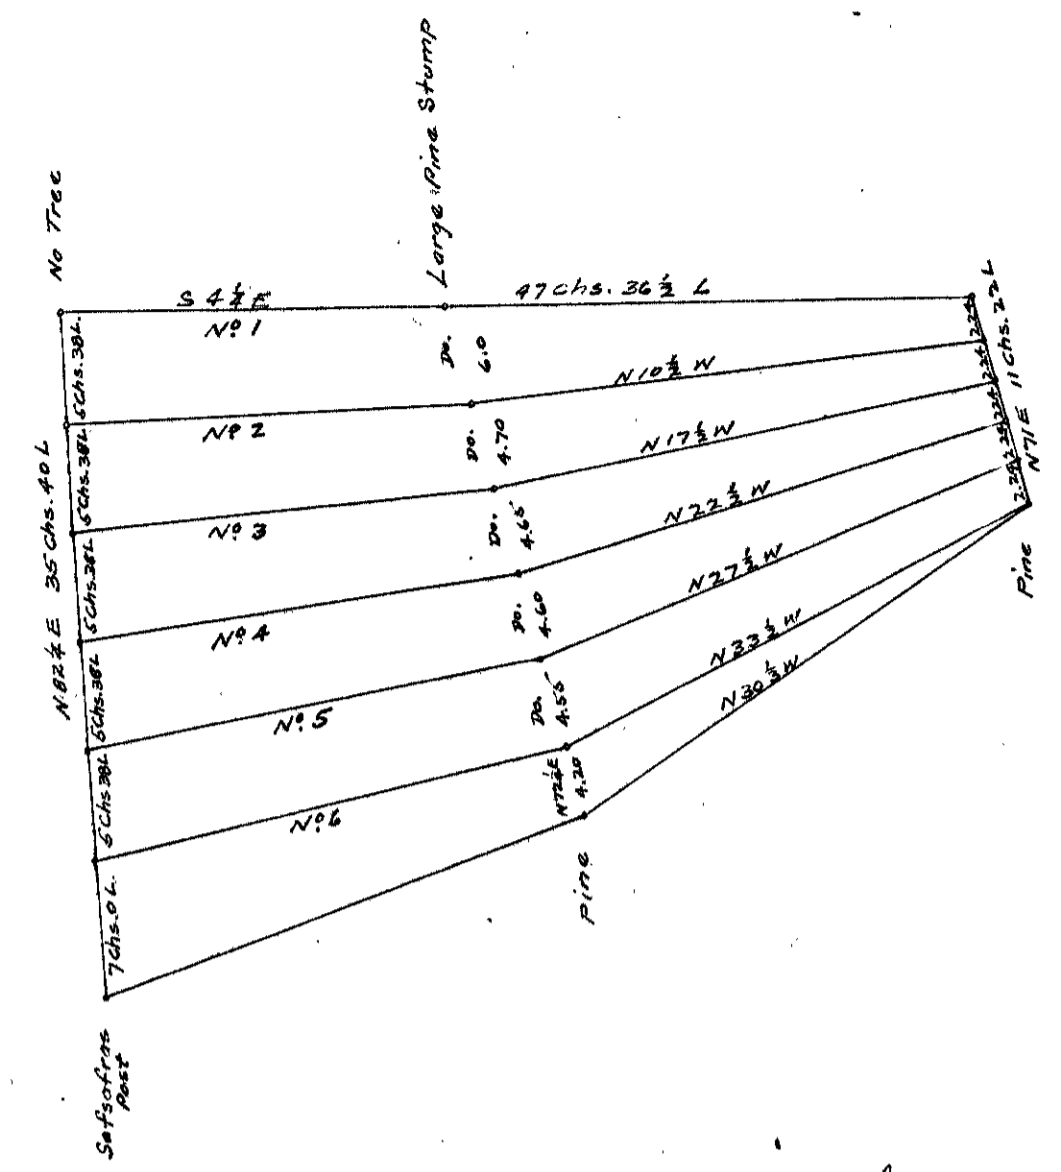

To the Honorable County Court of York County, Va.
 We the undersigned, administrators of the Estate
 of Winston Watkins dec'd, late of Popposin Town-
 ship in the County aforesaid, have distributed the
 real Estate under feash, as follows, we allot the
 share no. 1 to Sarah Ann and Ida Jane, infants
 of Wallace A. Wainwright who was daughter of Winston
 Watkins. To Phoebe Wainwright lot no. 2, who was
 also daughter of Winston Wainwright Watkins. To
 Thomas J. Watkins lot no. 3. To Gary S. Watkins
 no. 4. To Charles W. Watkins lot no. 5, and Elias J.
 Watkins lot no. 6. And we further say as evi-
 dence are all upon the lot awarded Elias
 J. Watkins, that the said Elias J. Watkins shall
 pay to nos. 1, 2, 3, 4 and 5 each fifty seven dollars
 and twenty nine cents.

I, Wm. J. Dilliton, Watkins
 do hereby certify the above to be a true
 copy of the survey and divisions of the lands
 above named given under my hand this 27th day
 of June 1878. Wm. J. Dilliton

John D. Hinony
 Benjamin F. Quinn

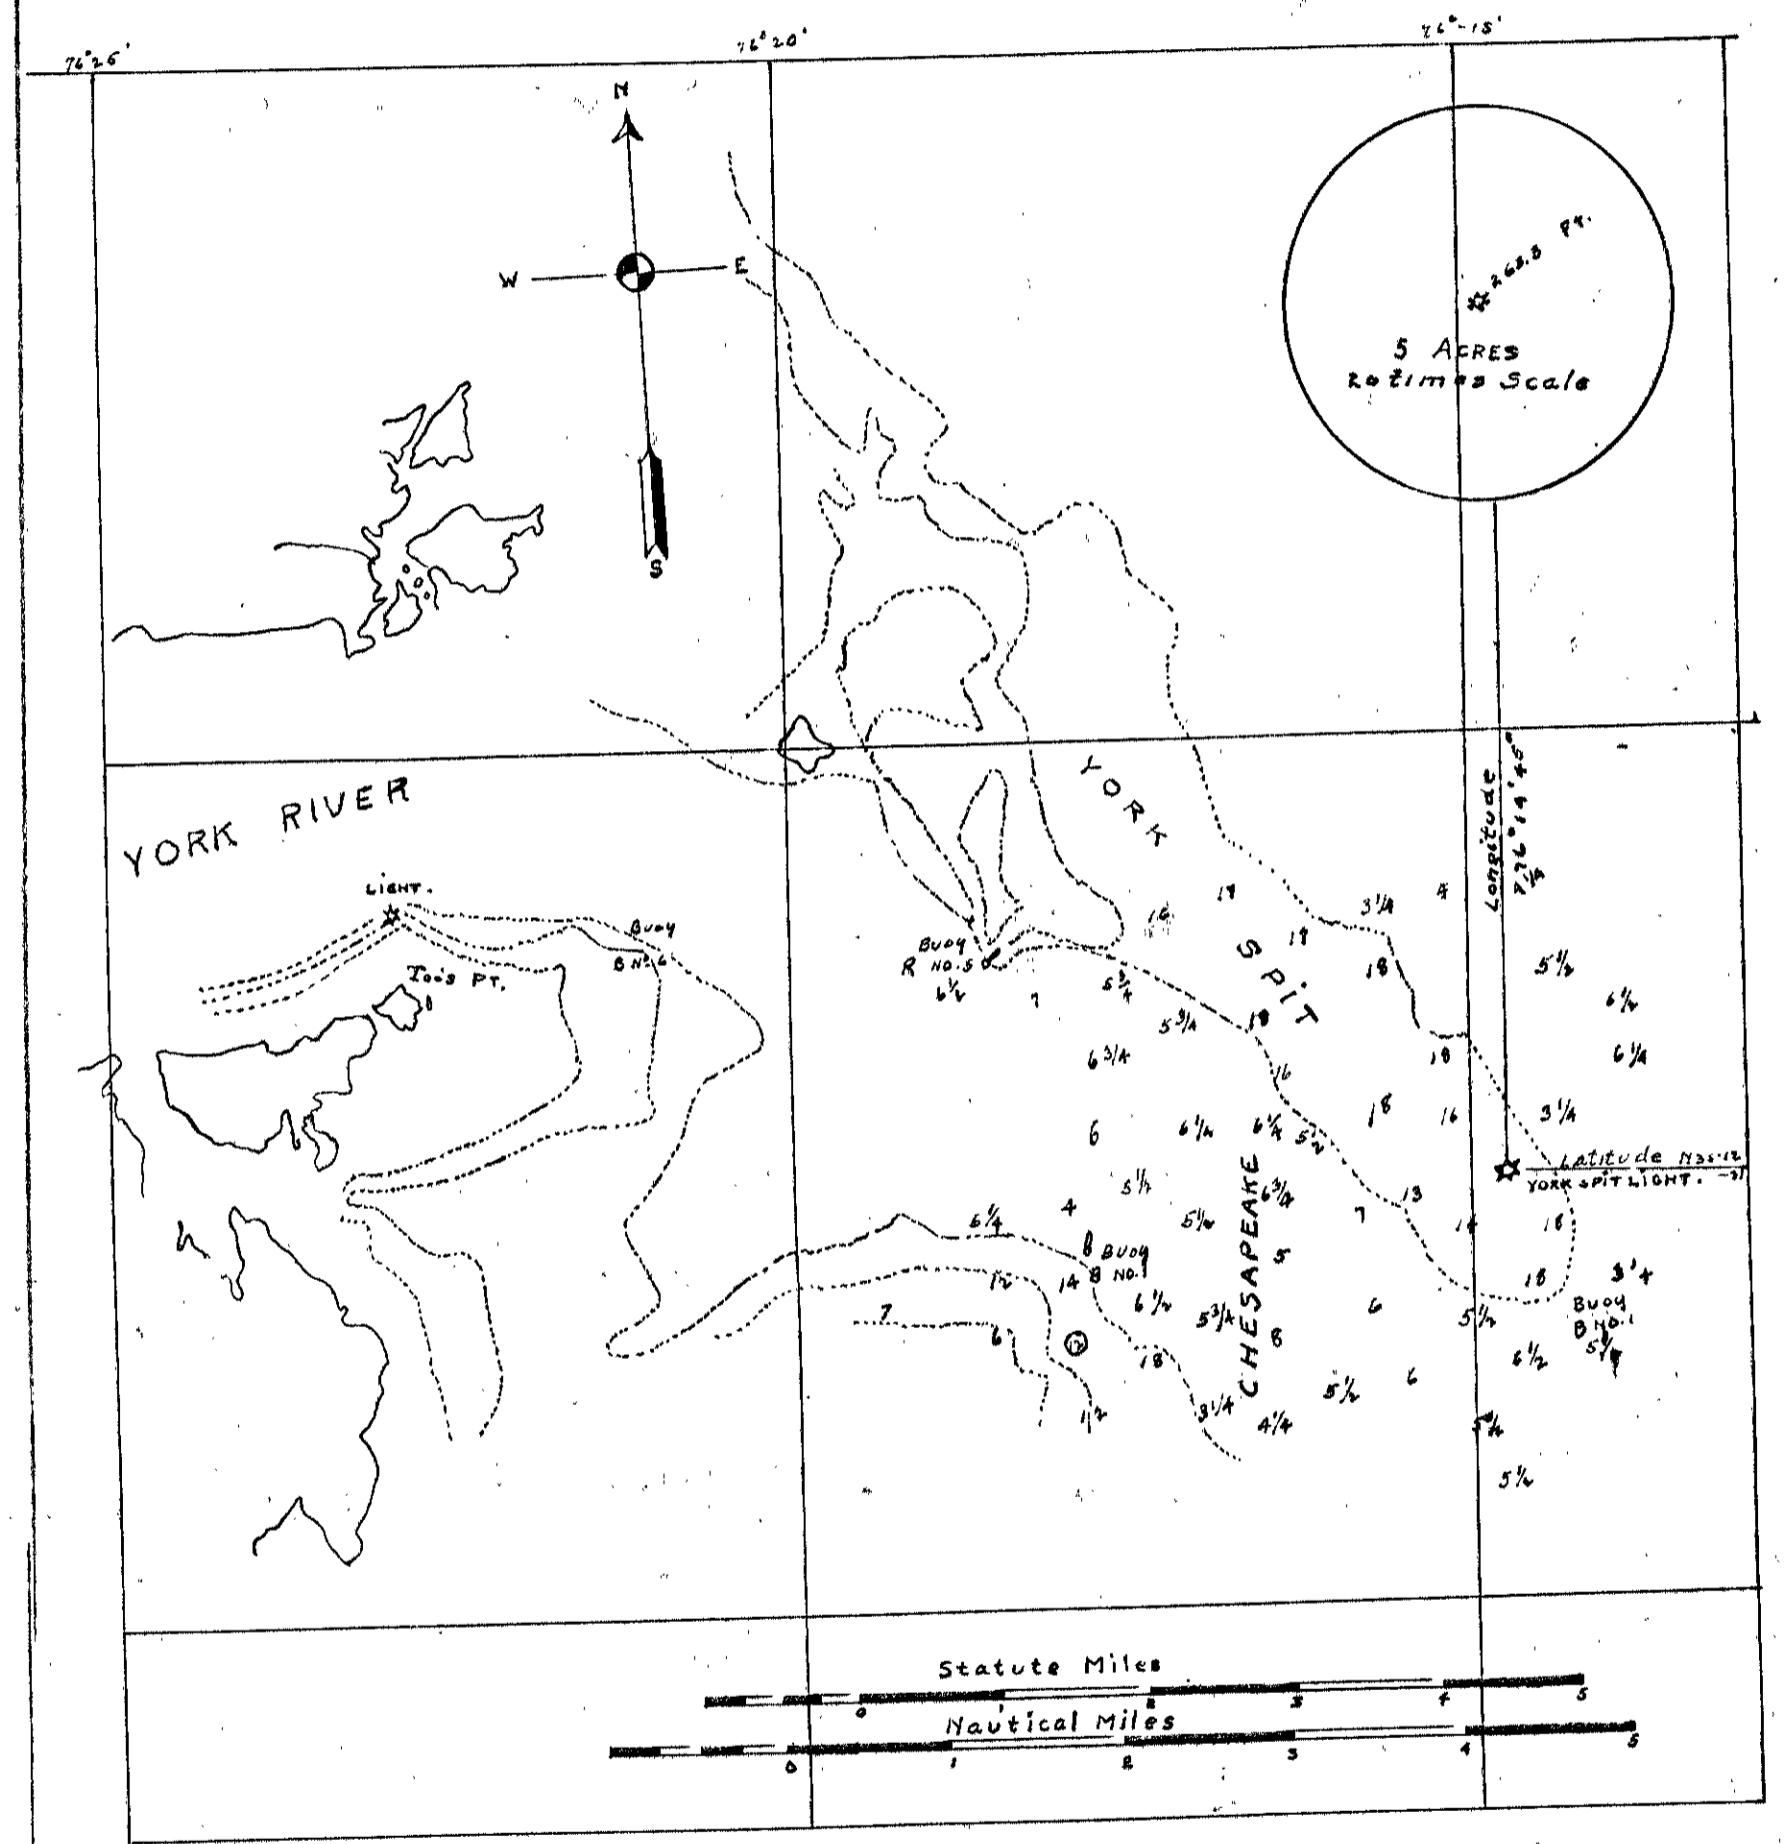

12 A

THIS PLAN IS A COPY
 Original has been transferred to
 Reserve Plan Book No. 7

Recorded July 12th 1878
 in Clerk's office of the
 County Court of York County
 Test: J. D. Hinony
 Clerk

D. B. 19
 For: 195

B

A