


VIRGINIA ELECTRIC & POWER CO.
 Proposed Line
 TRANSMISSION LINE
 PLAT TO ACCOMPANY RIGHT-OF-WAY AGREEMENT
 WITH
 E. W. Maynard
 DISTRICT
 Bruton York VA
 SCALE: 1 INCH = 1 MILE
 3-25-30
 SUBMITTED BY
 Wbq-M-W-No. 11

DRAWER No. SHEET No.


64

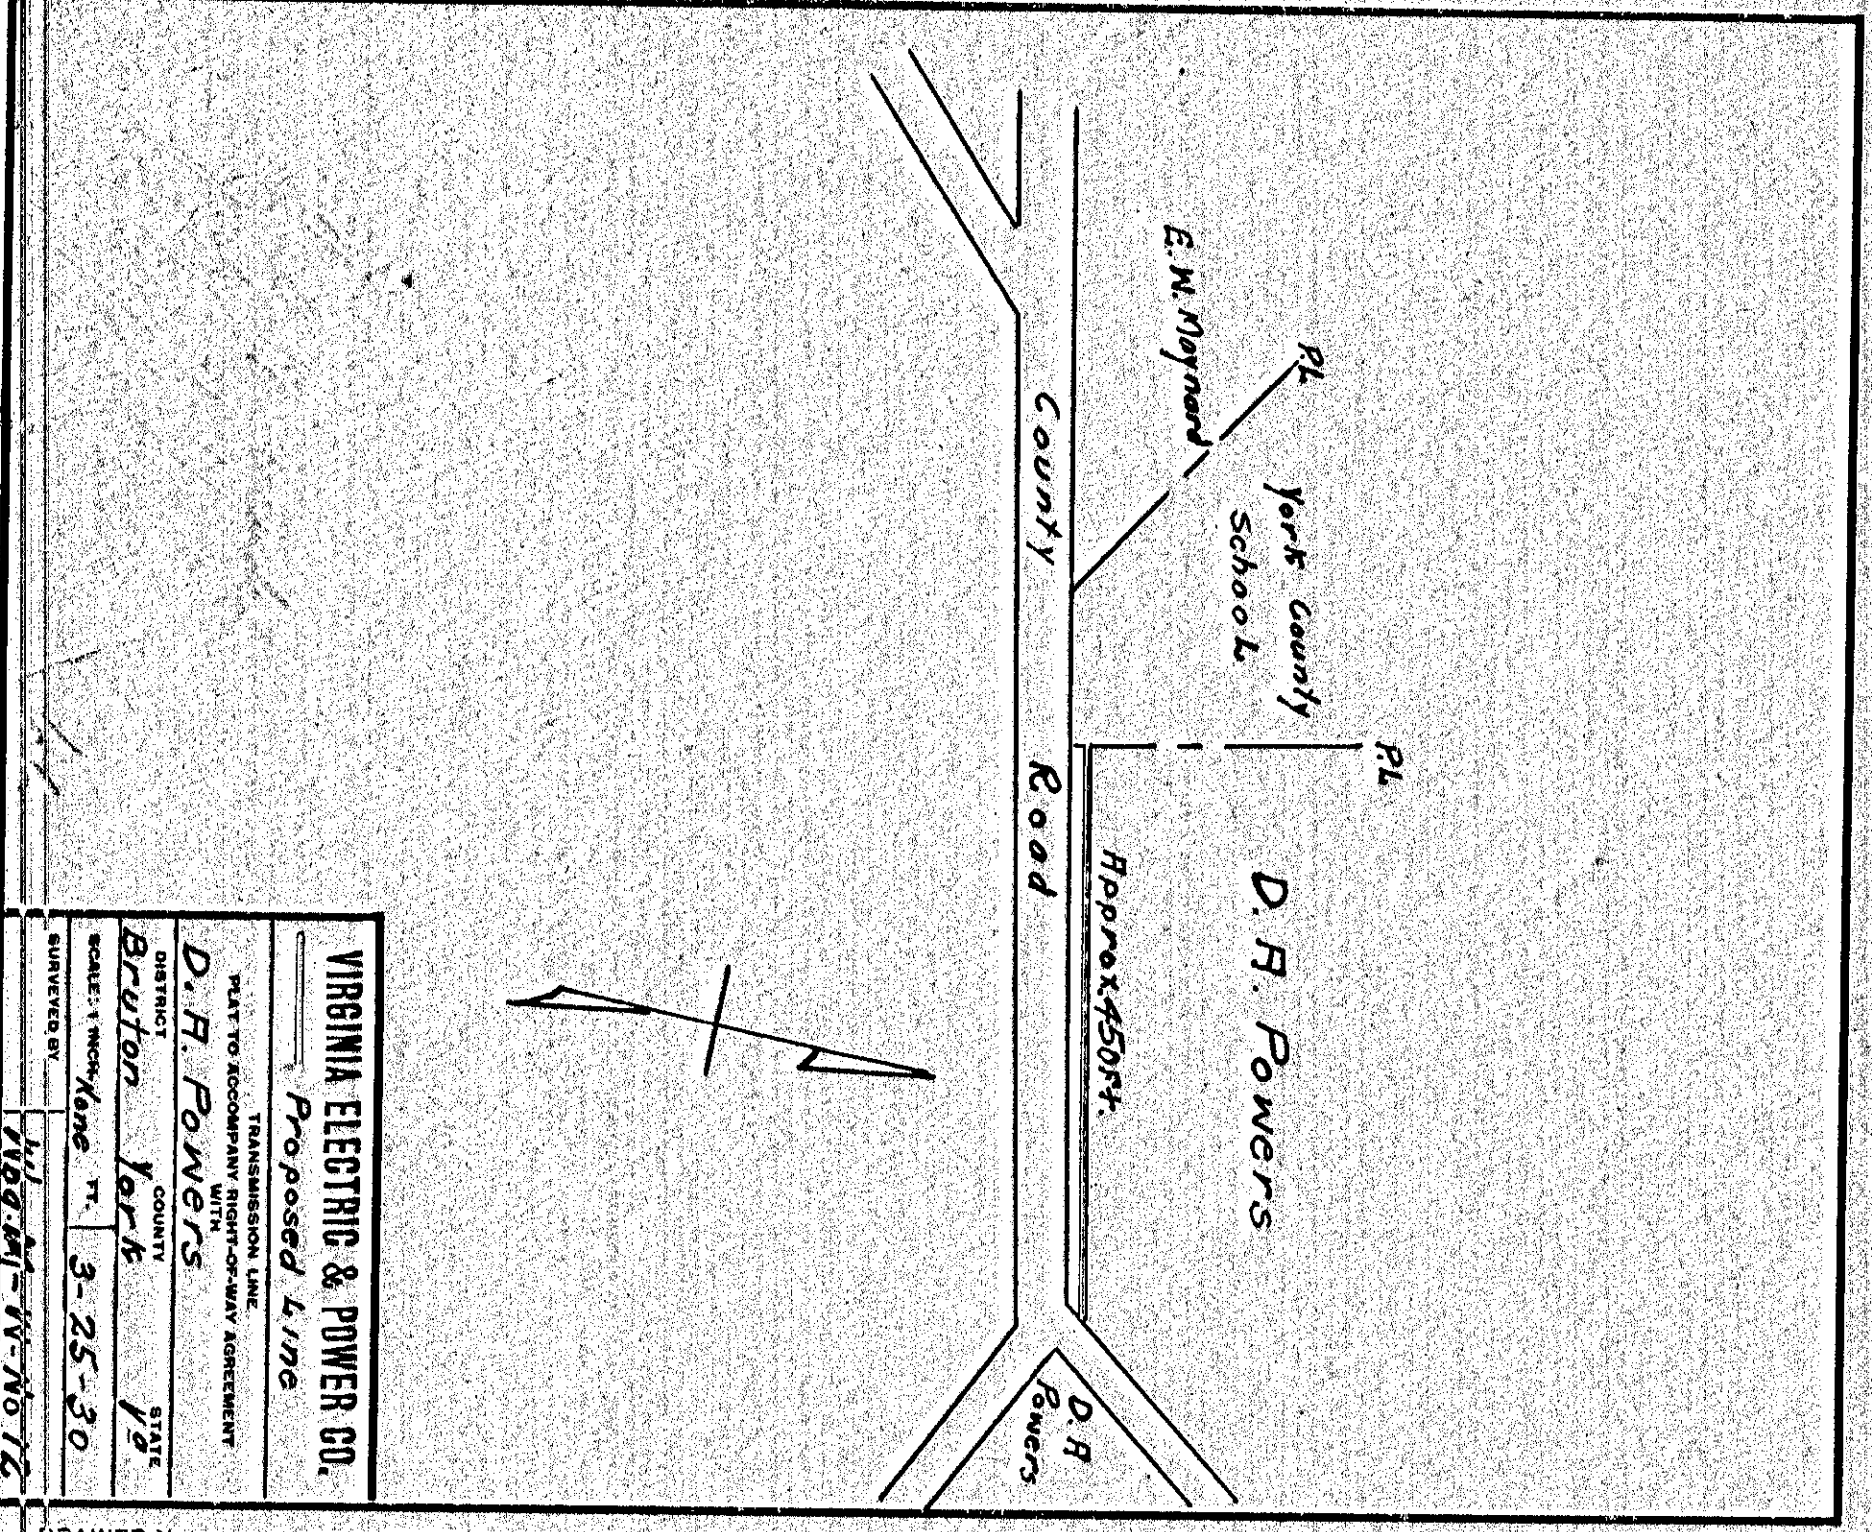

VIRGINIA ELECTRIC & POWER CO.
 Proposed Line
 TRANSMISSION LINE
 PLAT TO ACCOMPANY RIGHT-OF-WAY AGREEMENT
 WITH
 D. H. Powers
 DISTRICT
 Bruton York VA
 SCALE: 1 INCH = 1 MILE
 3-25-30
 SUBMITTED BY
 Wbq-M-W-No. 12

DRAWER No. SHEET No.


66

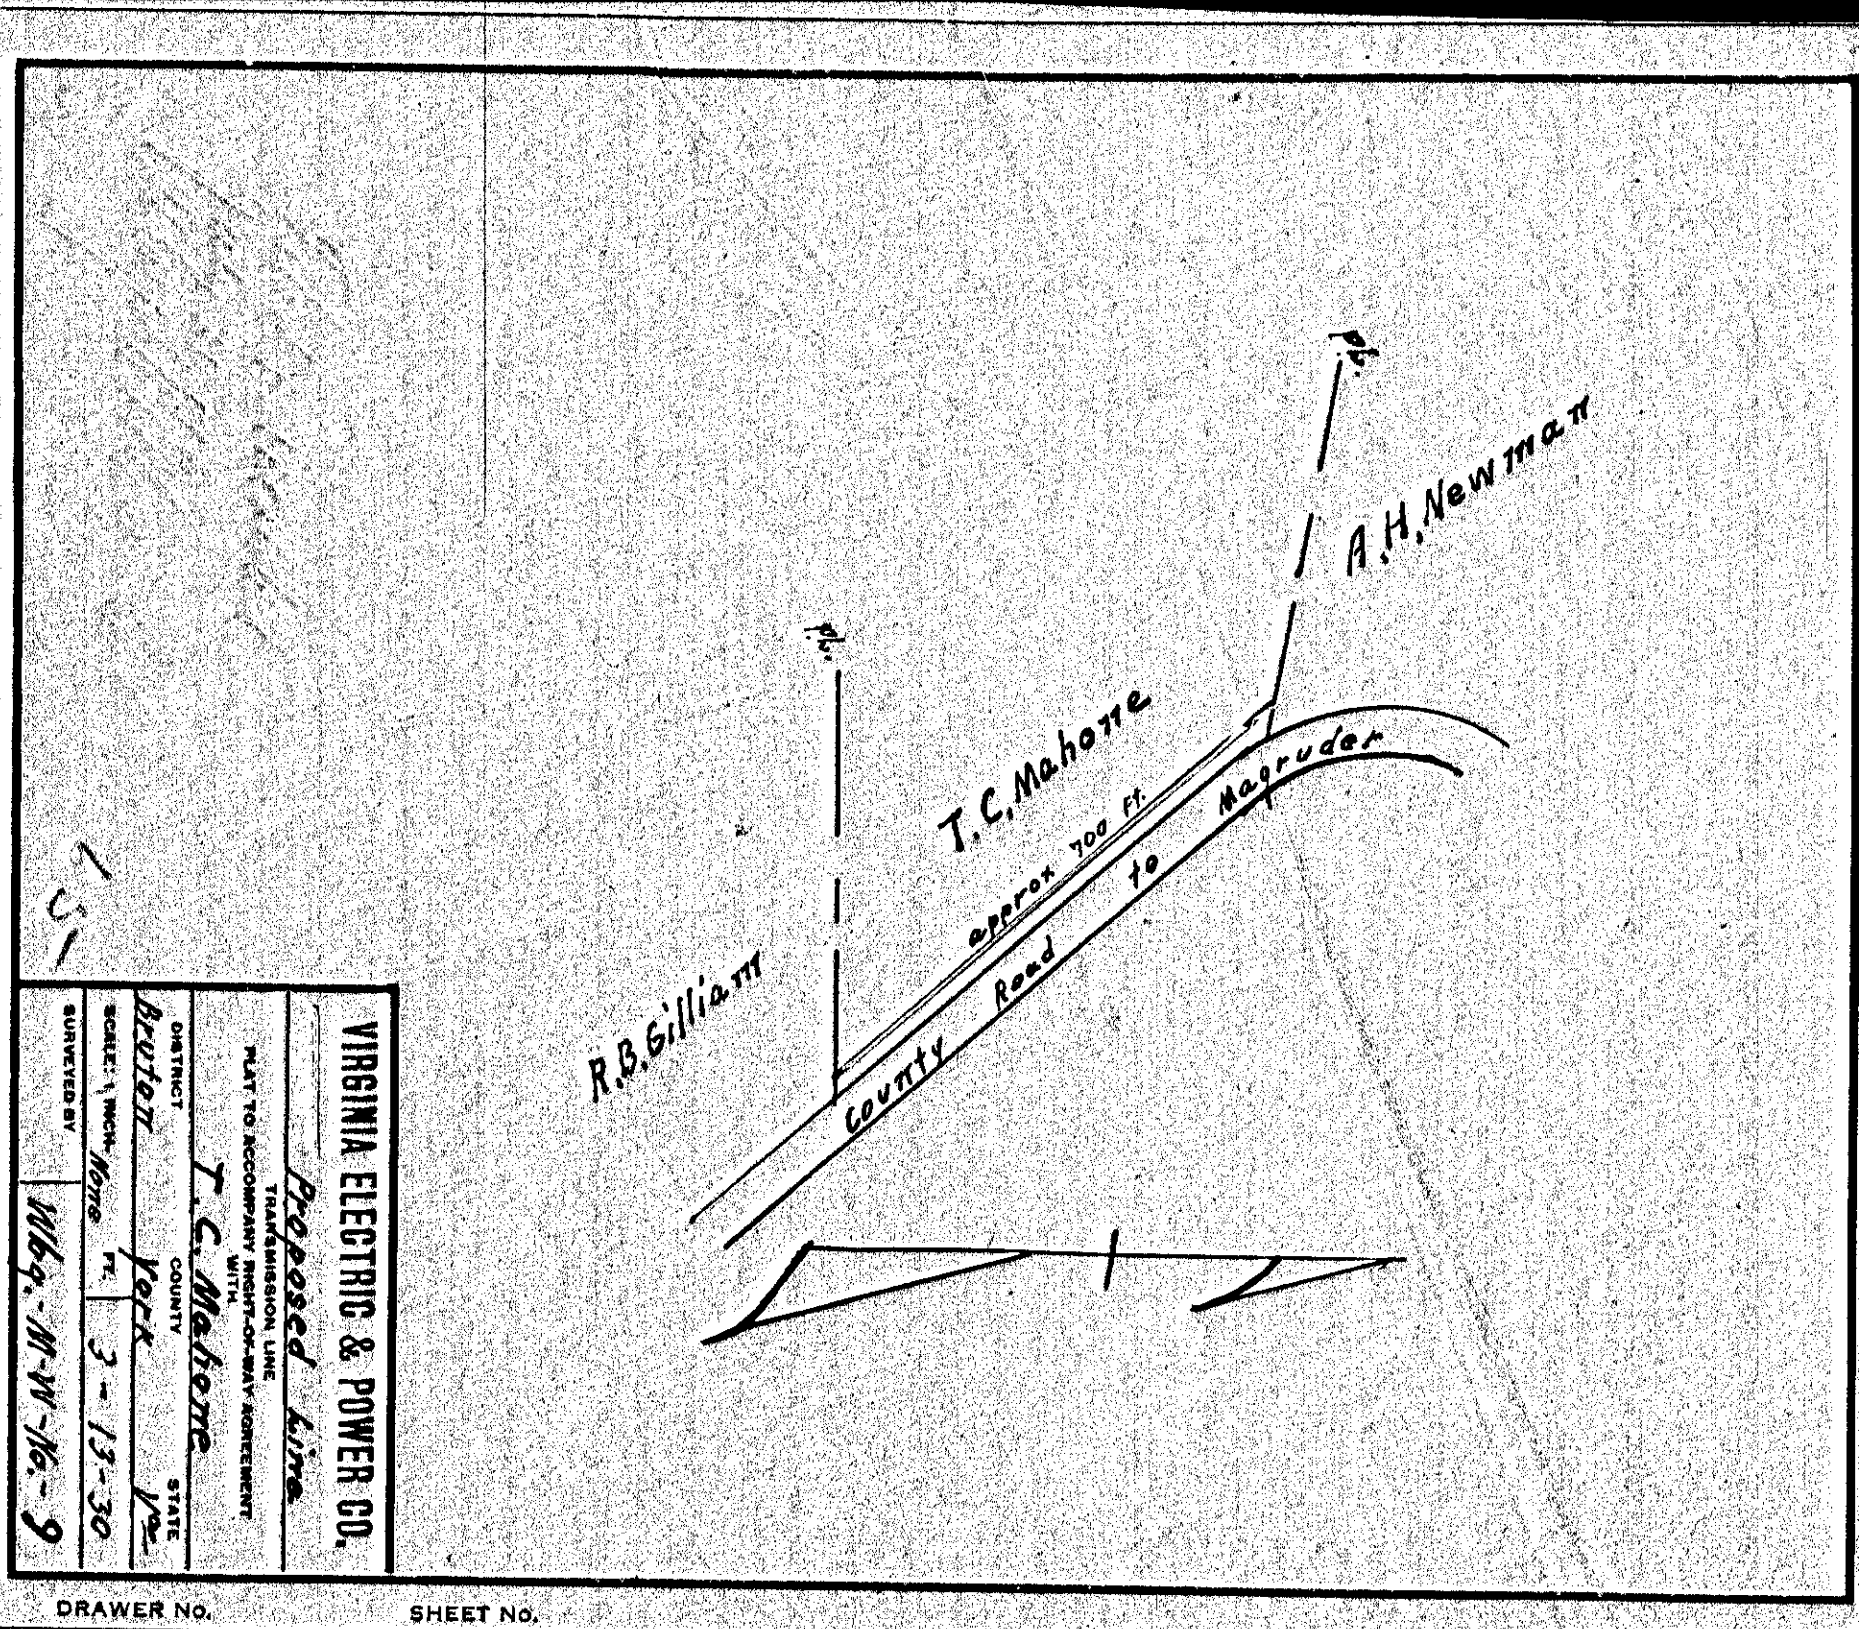

VIRGINIA ELECTRIC & POWER CO.
 Proposed Line
 TRANSMISSION LINE
 PLAT TO ACCOMPANY RIGHT-OF-WAY AGREEMENT
 WITH
 T. C. Mahone
 DISTRICT
 Bruton York VA
 SCALE: 1 INCH = 1 MILE
 3-13-30
 SUBMITTED BY
 Wbq-M-W-No. 9

DRAWER No. SHEET No.

65

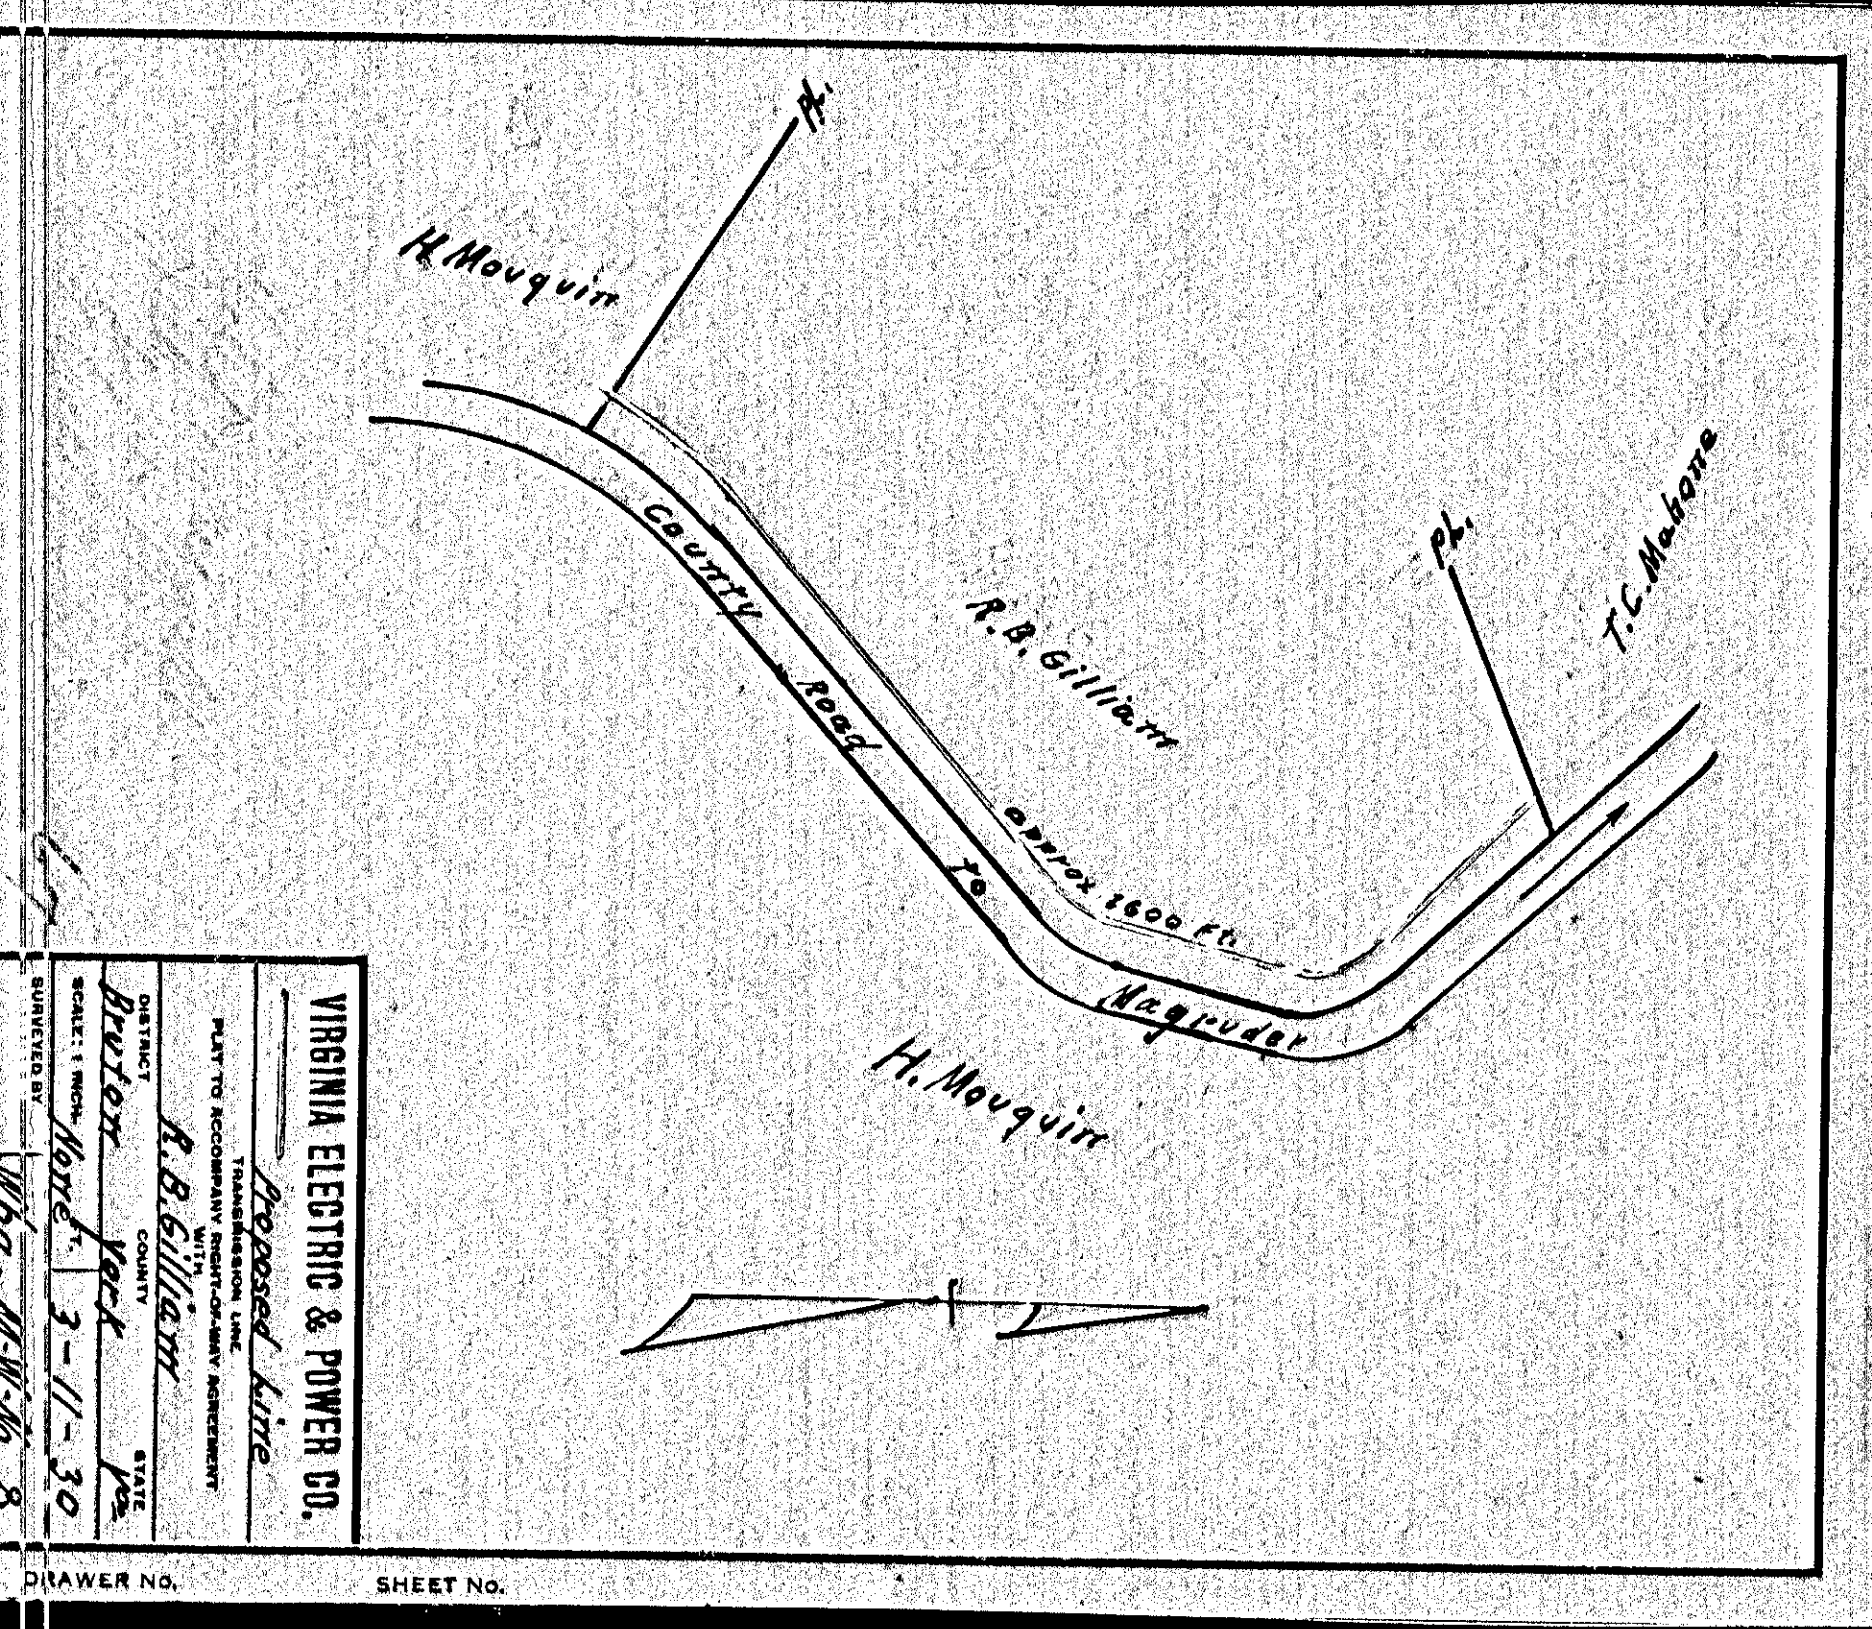

VIRGINIA ELECTRIC & POWER CO.
 Proposed Line
 TRANSMISSION LINE
 PLAT TO ACCOMPANY RIGHT-OF-WAY AGREEMENT
 WITH
 R. B. Gilliam
 DISTRICT
 Bruton York VA
 SCALE: 1 INCH = 1 MILE
 3-11-30
 SUBMITTED BY
 Wbq-M-W-No. 8

DRAWER No. SHEET No.

67