



VIRGINIA ELECTRIC & POWER CO.
 Proposed Line
 TRANSMISSION LINE
 PLAT TO ACCOMPANY RIGHT-OF-WAY AGREEMENT
 WITH
 E.W. Maynard
 DISTRICT
 Bruton York VA
 SCALE: 1 INCH = 1/4 MILE
 3-25-30
 SUBMITTED BY
 W.B.G.-M.W.-No. 11

DRAWER NO. SHEET NO.

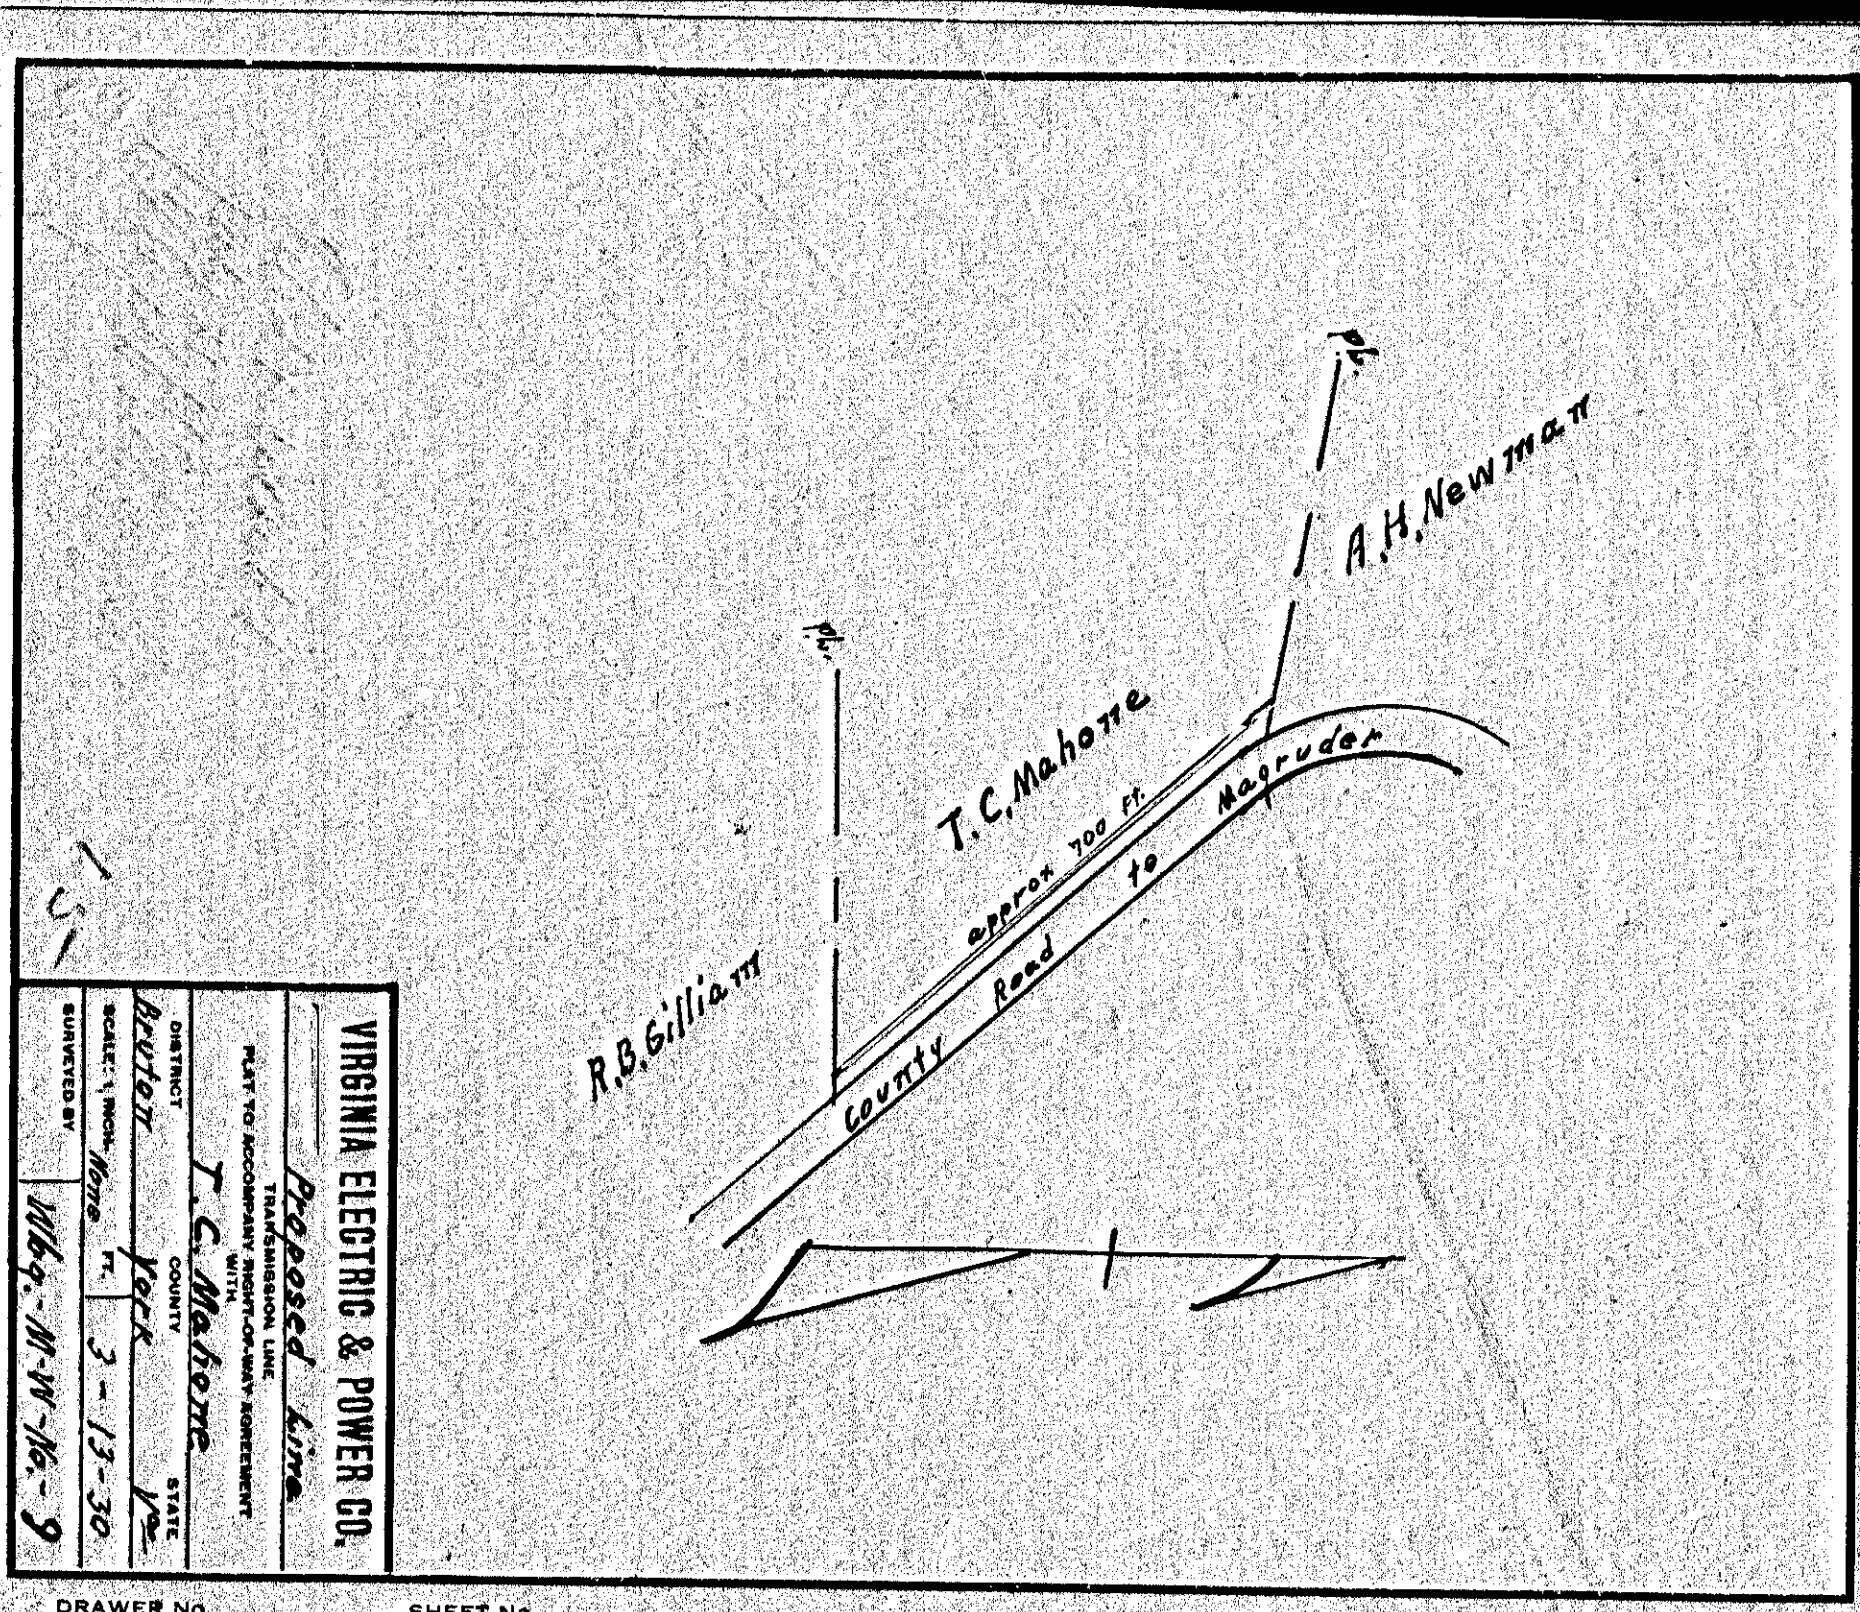


VIRGINIA ELECTRIC & POWER CO.
 Proposed Line
 TRANSMISSION LINE
 PLAT TO ACCOMPANY RIGHT-OF-WAY AGREEMENT
 WITH
 T.C. Mahone
 DISTRICT
 Bruton York VA
 SCALE: 1 INCH = 1/4 MILE
 3-13-30
 SUBMITTED BY
 W.B.G.-M.W.-No. 9

DRAWER NO. SHEET NO.

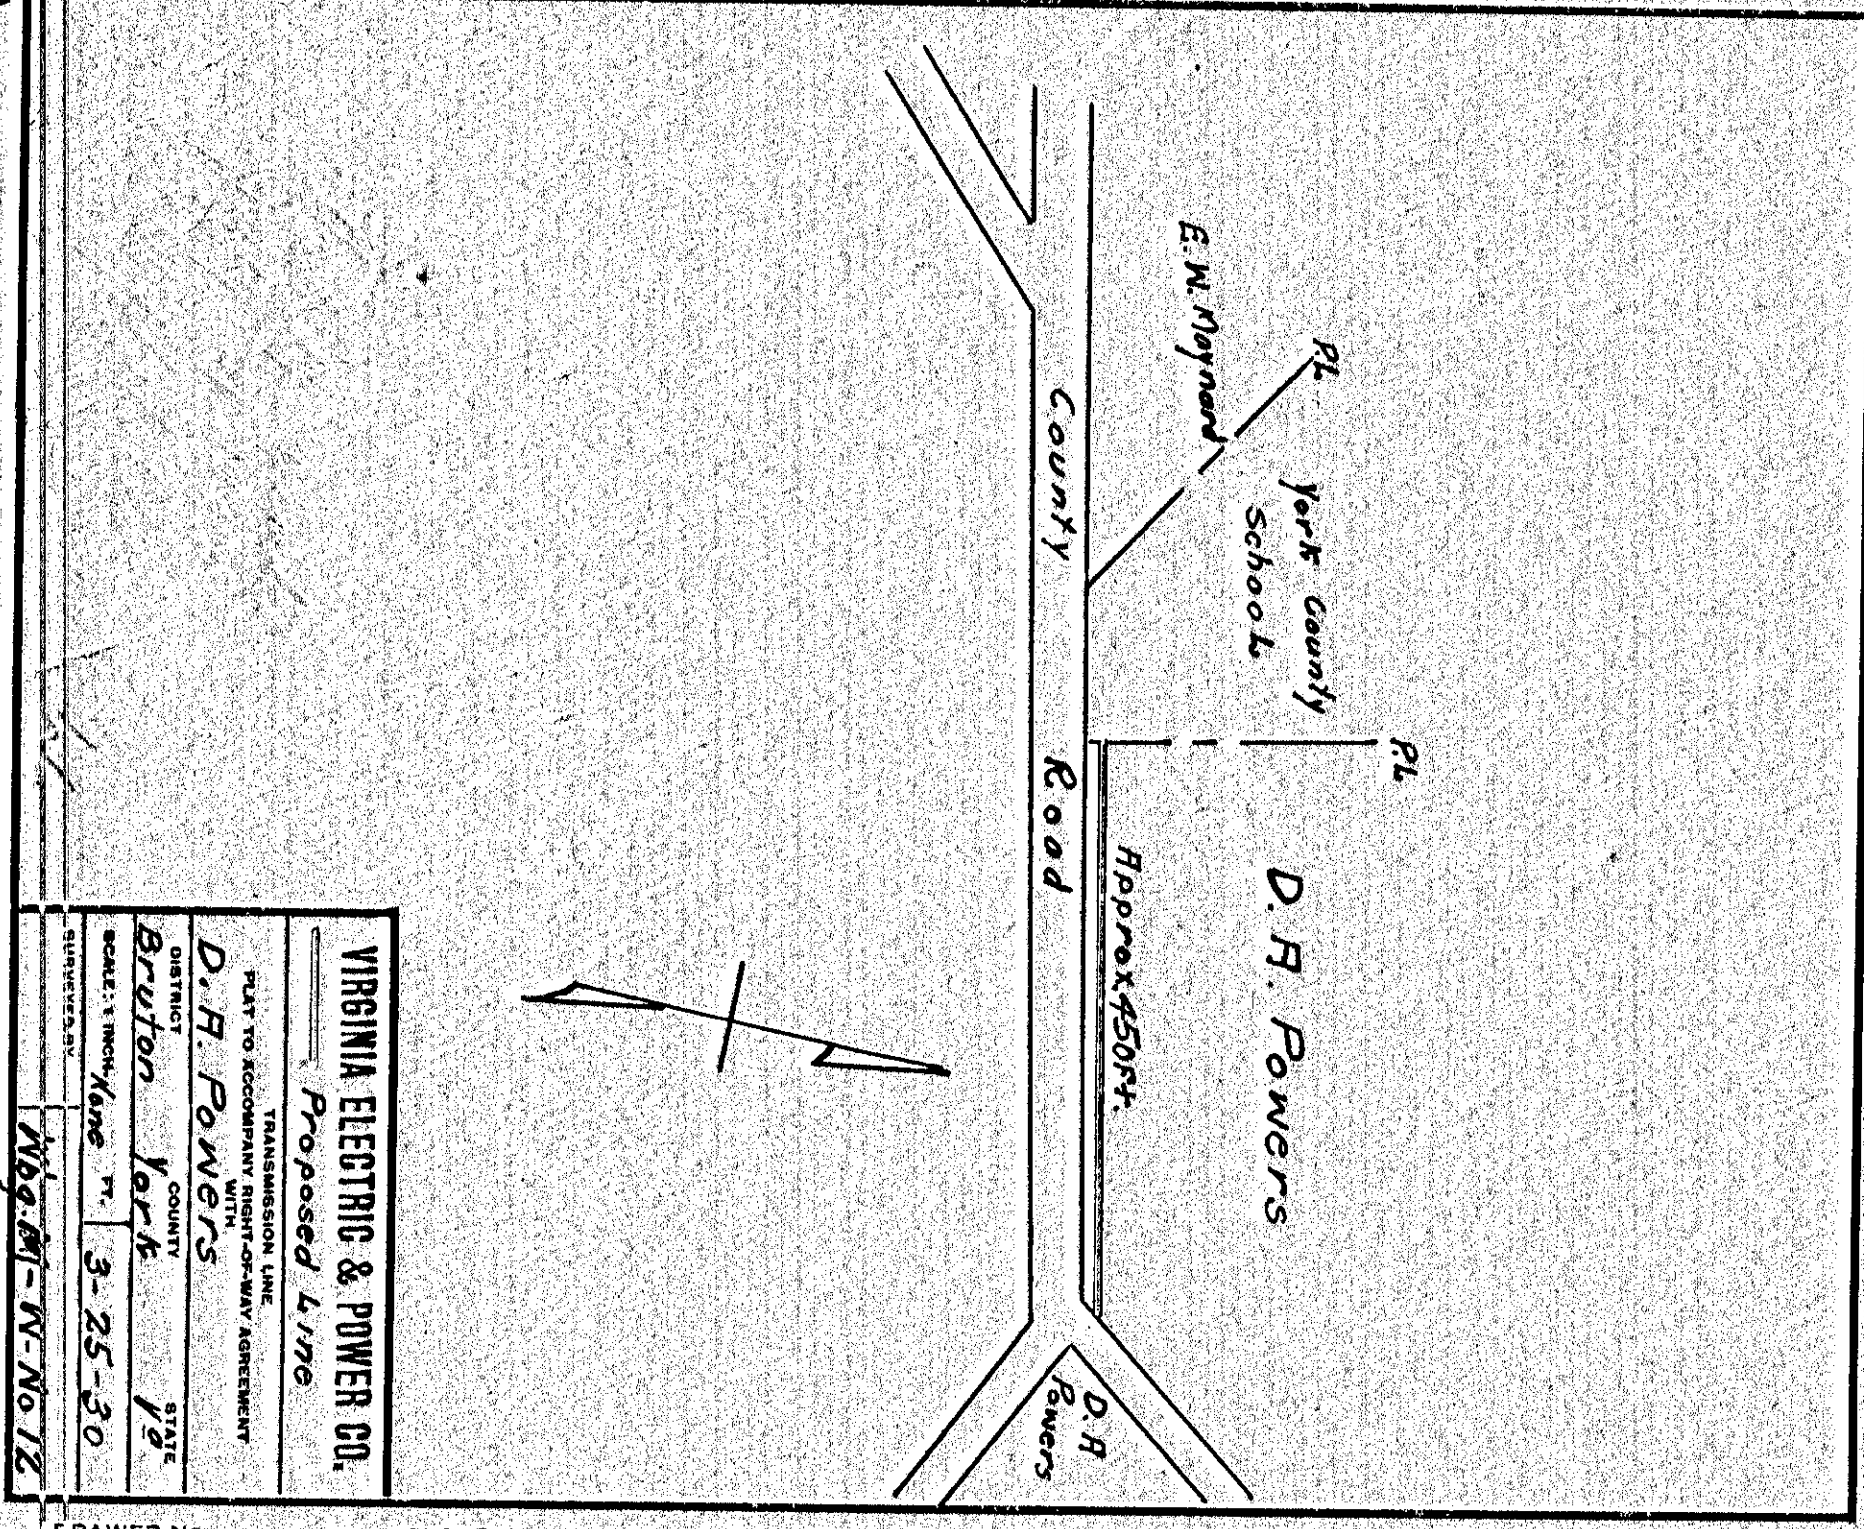

VIRGINIA ELECTRIC & POWER CO.
 Proposed Line
 TRANSMISSION LINE
 PLAT TO ACCOMPANY RIGHT-OF-WAY AGREEMENT
 WITH
 D.H. Powers
 DISTRICT
 Bruton York VA
 SCALE: 1 INCH = 1/4 MILE
 3-25-30
 SUBMITTED BY
 W.B.G.-M.W.-No. 12

DRAWER NO. SHEET NO.

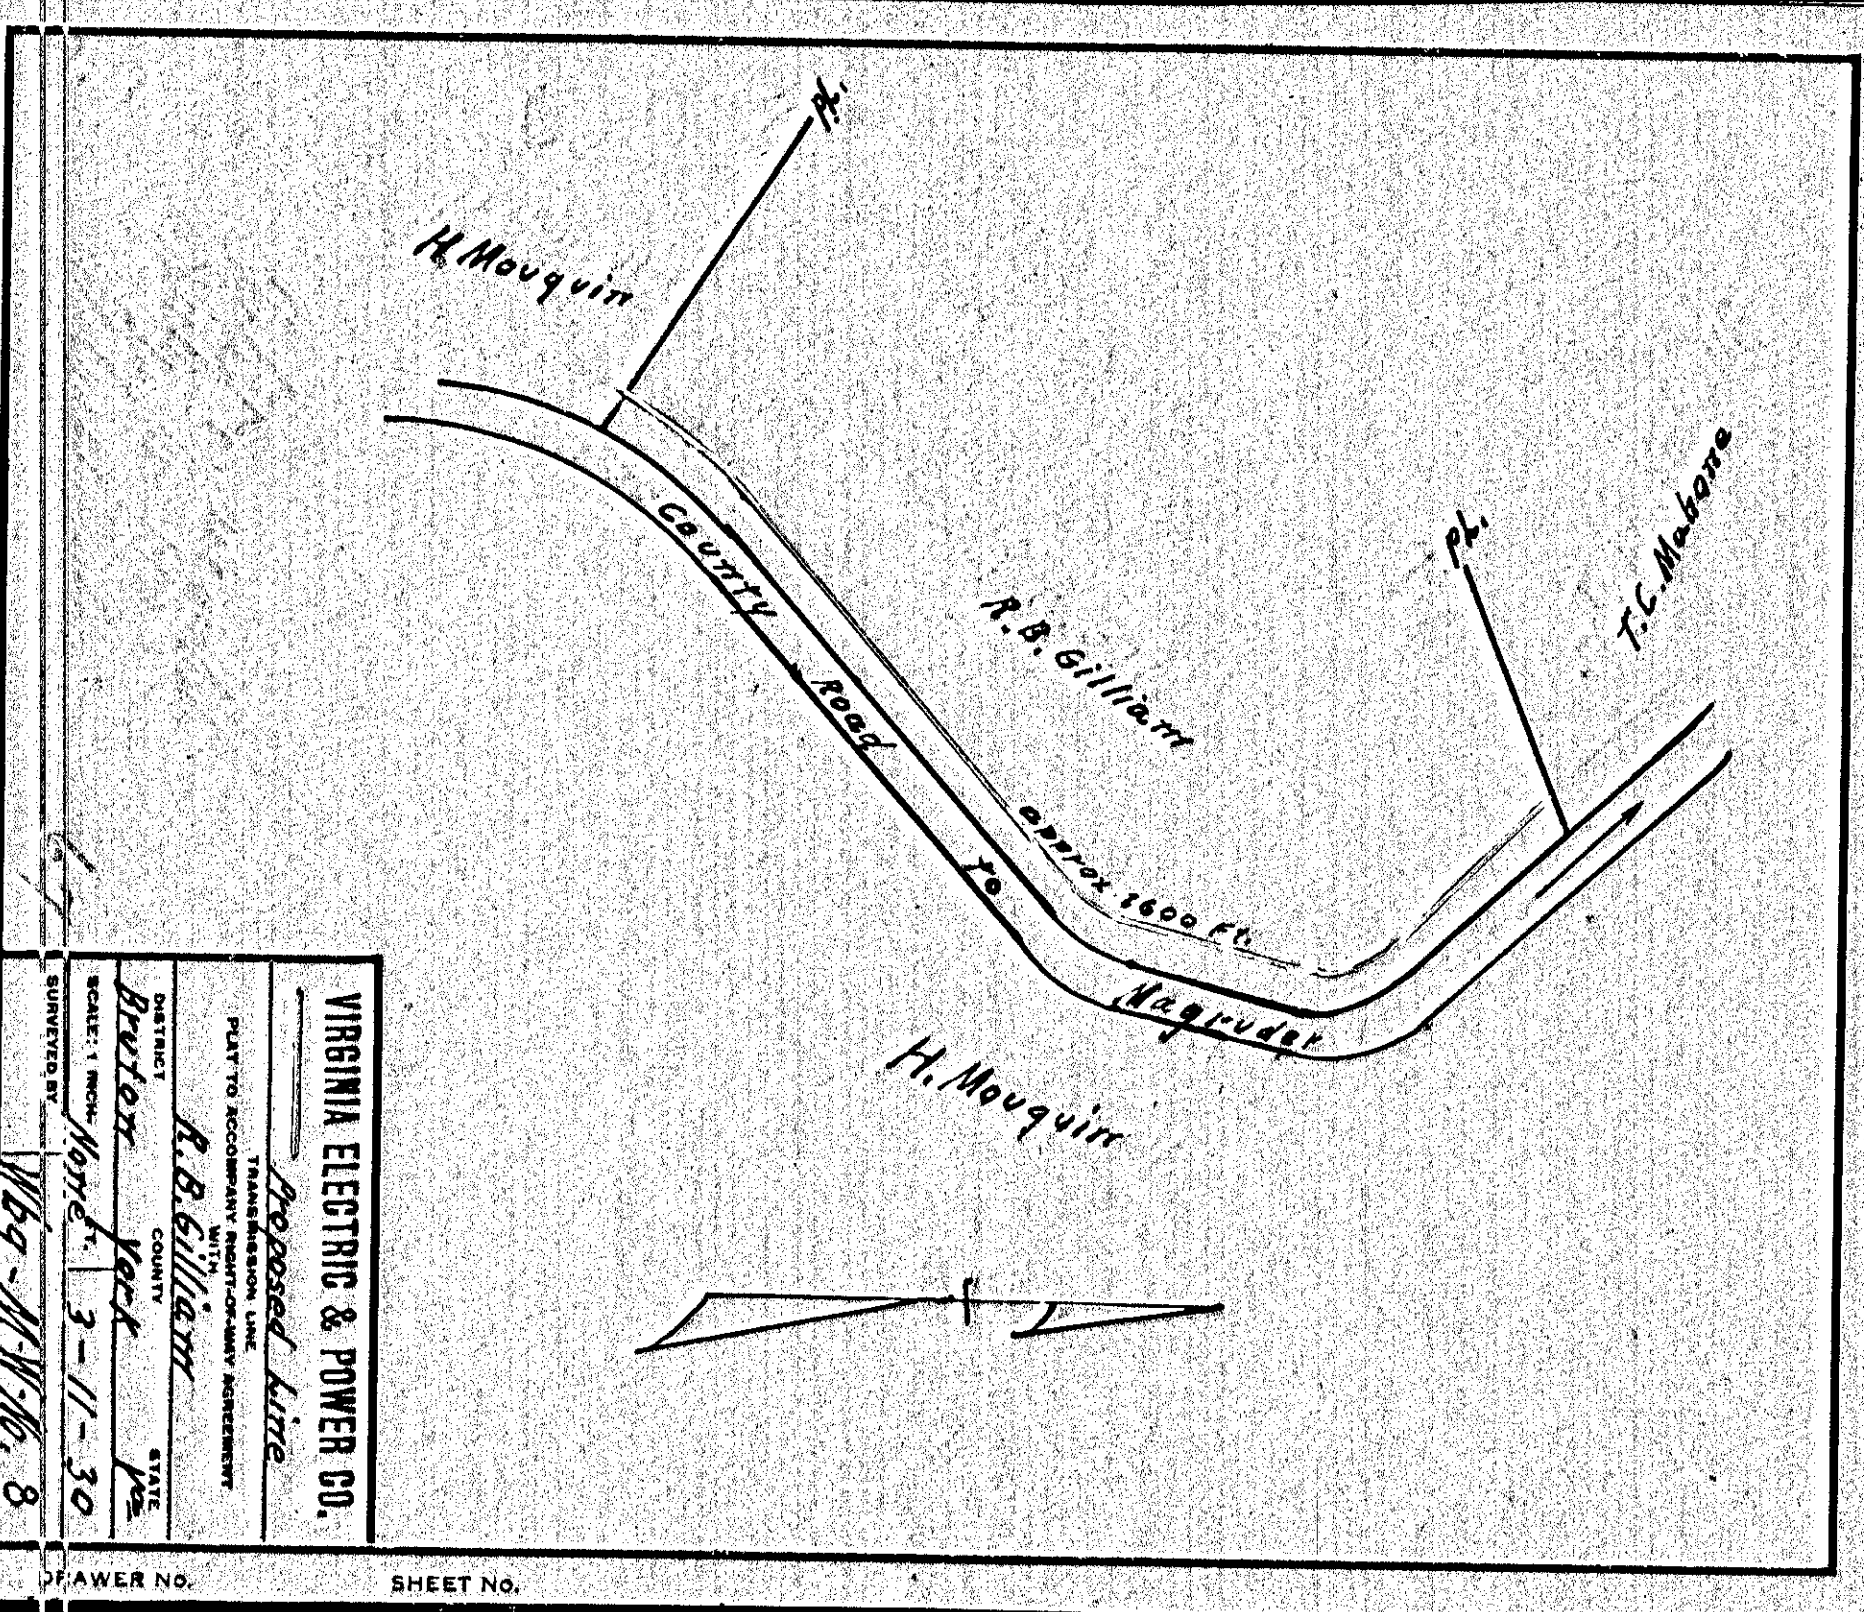

VIRGINIA ELECTRIC & POWER CO.
 Proposed Line
 TRANSMISSION LINE
 PLAT TO ACCOMPANY RIGHT-OF-WAY AGREEMENT
 WITH
 R.B. Gilliam
 DISTRICT
 Bruton York VA
 SCALE: 1 INCH = 1/4 MILE
 3-11-30
 SUBMITTED BY
 W.B.G.-M.W.-No. 8

DRAWER NO. SHEET NO.

66

64

67

65