


VIRGINIA ELECTRIC & POWER CO.  
 Proposed Line  
 TRANSMISSION LINE  
 PLAT TO ACCOMPANY RIGHT-OF-WAY AGREEMENT  
 DISTRICT *E.W. Maynard*  
 COUNTY *York*  
 STATE *VA*  
 SCALE: 1 inch = 400 ft. 3-25-30  
 SUBMITTED BY *Wbg-M.W. No. 11*

DRAWER NO. SHEET NO.

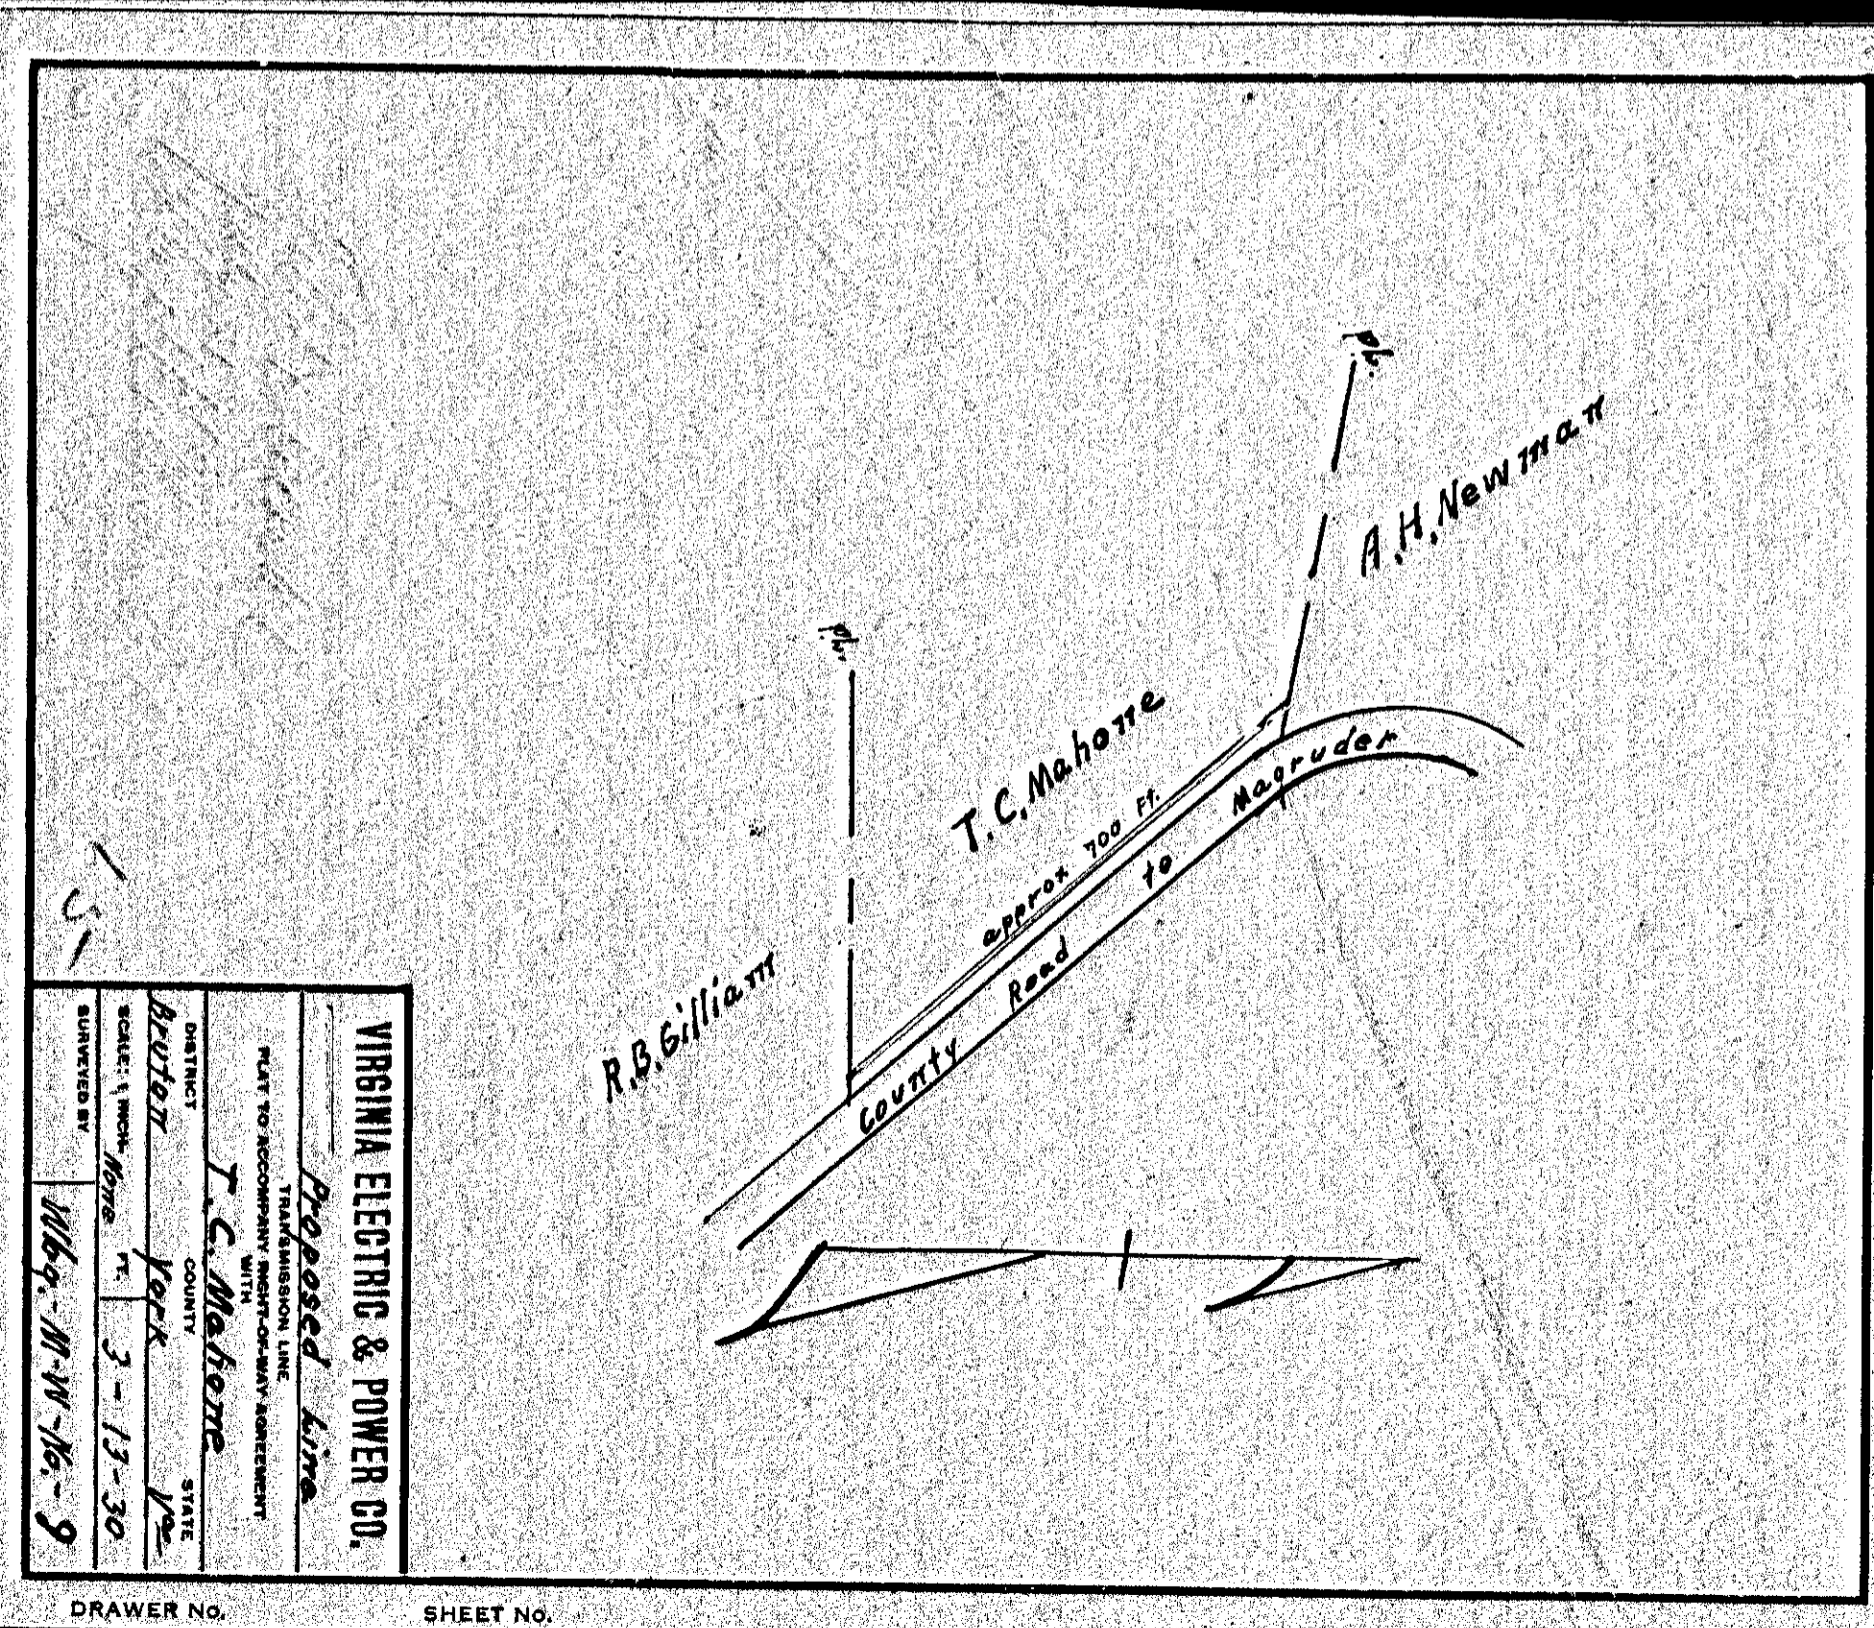


VIRGINIA ELECTRIC & POWER CO.  
 Proposed Line  
 TRANSMISSION LINE  
 PLAT TO ACCOMPANY RIGHT-OF-WAY AGREEMENT  
 DISTRICT *T.C. Mahone*  
 COUNTY *York*  
 STATE *VA*  
 SCALE: 1 inch = 700 ft. 3-11-30  
 SUBMITTED BY *Wbg-M.W. No. 9*

DRAWER NO. SHEET NO.


64

65

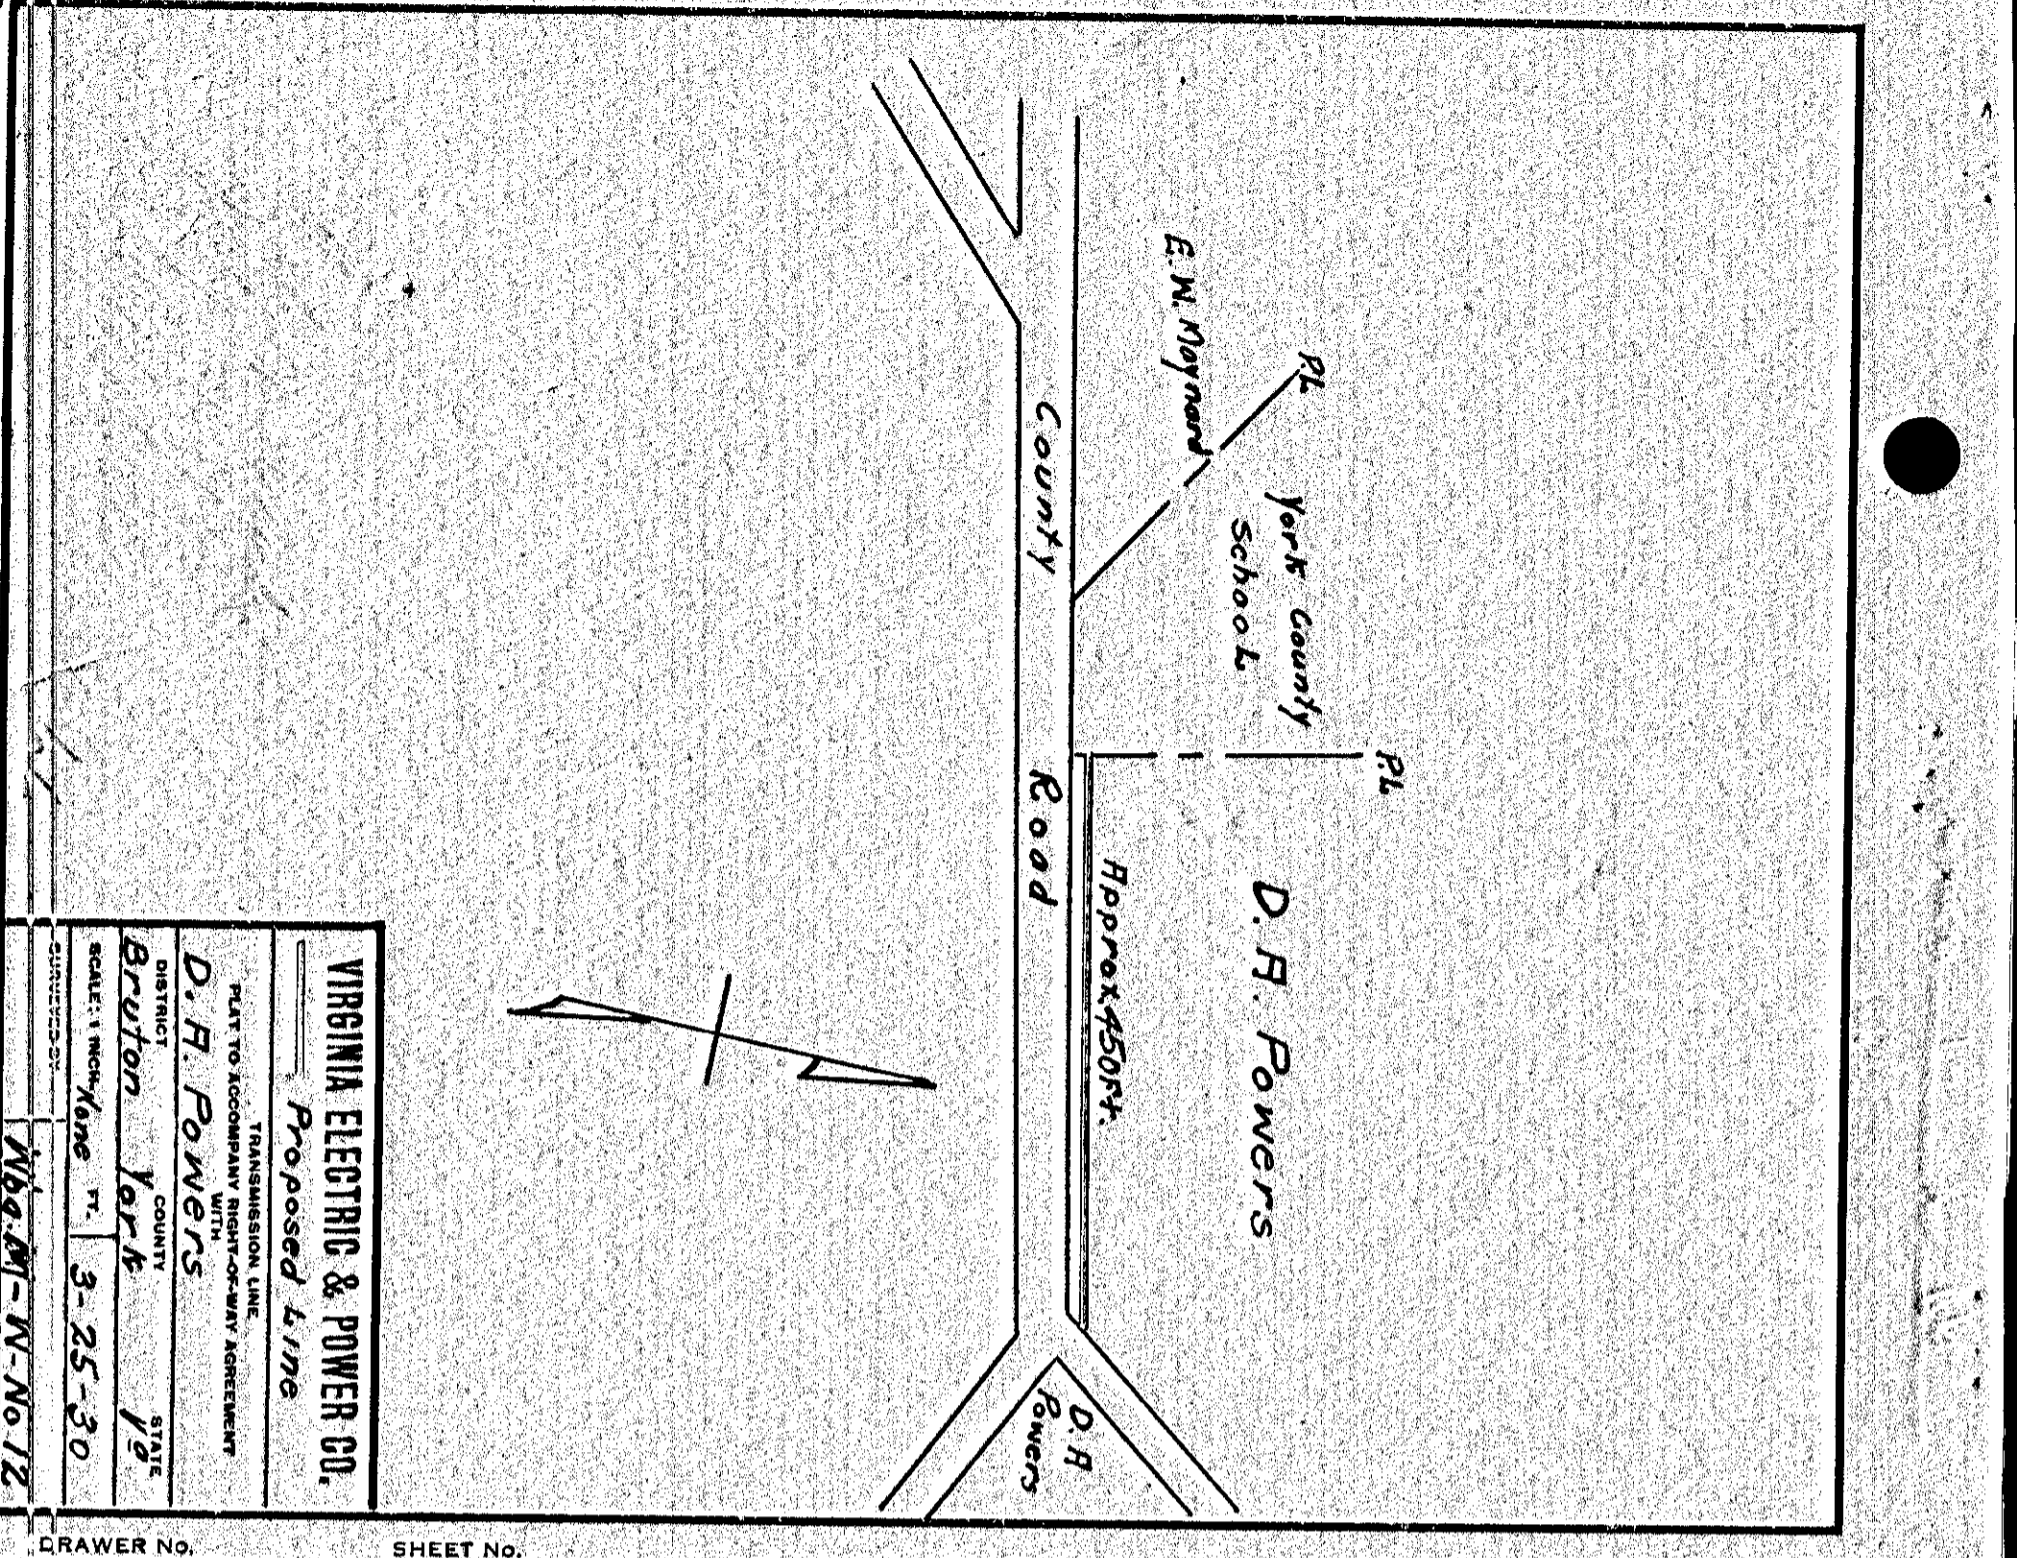

VIRGINIA ELECTRIC & POWER CO.  
 Proposed Line  
 TRANSMISSION LINE  
 PLAT TO ACCOMPANY RIGHT-OF-WAY AGREEMENT  
 DISTRICT *D.H. Powers*  
 COUNTY *York*  
 STATE *VA*  
 SCALE: 1 inch = 400 ft. 3-25-30  
 SUBMITTED BY *Wbg-M.W. No. 12*

DRAWER NO. SHEET NO.

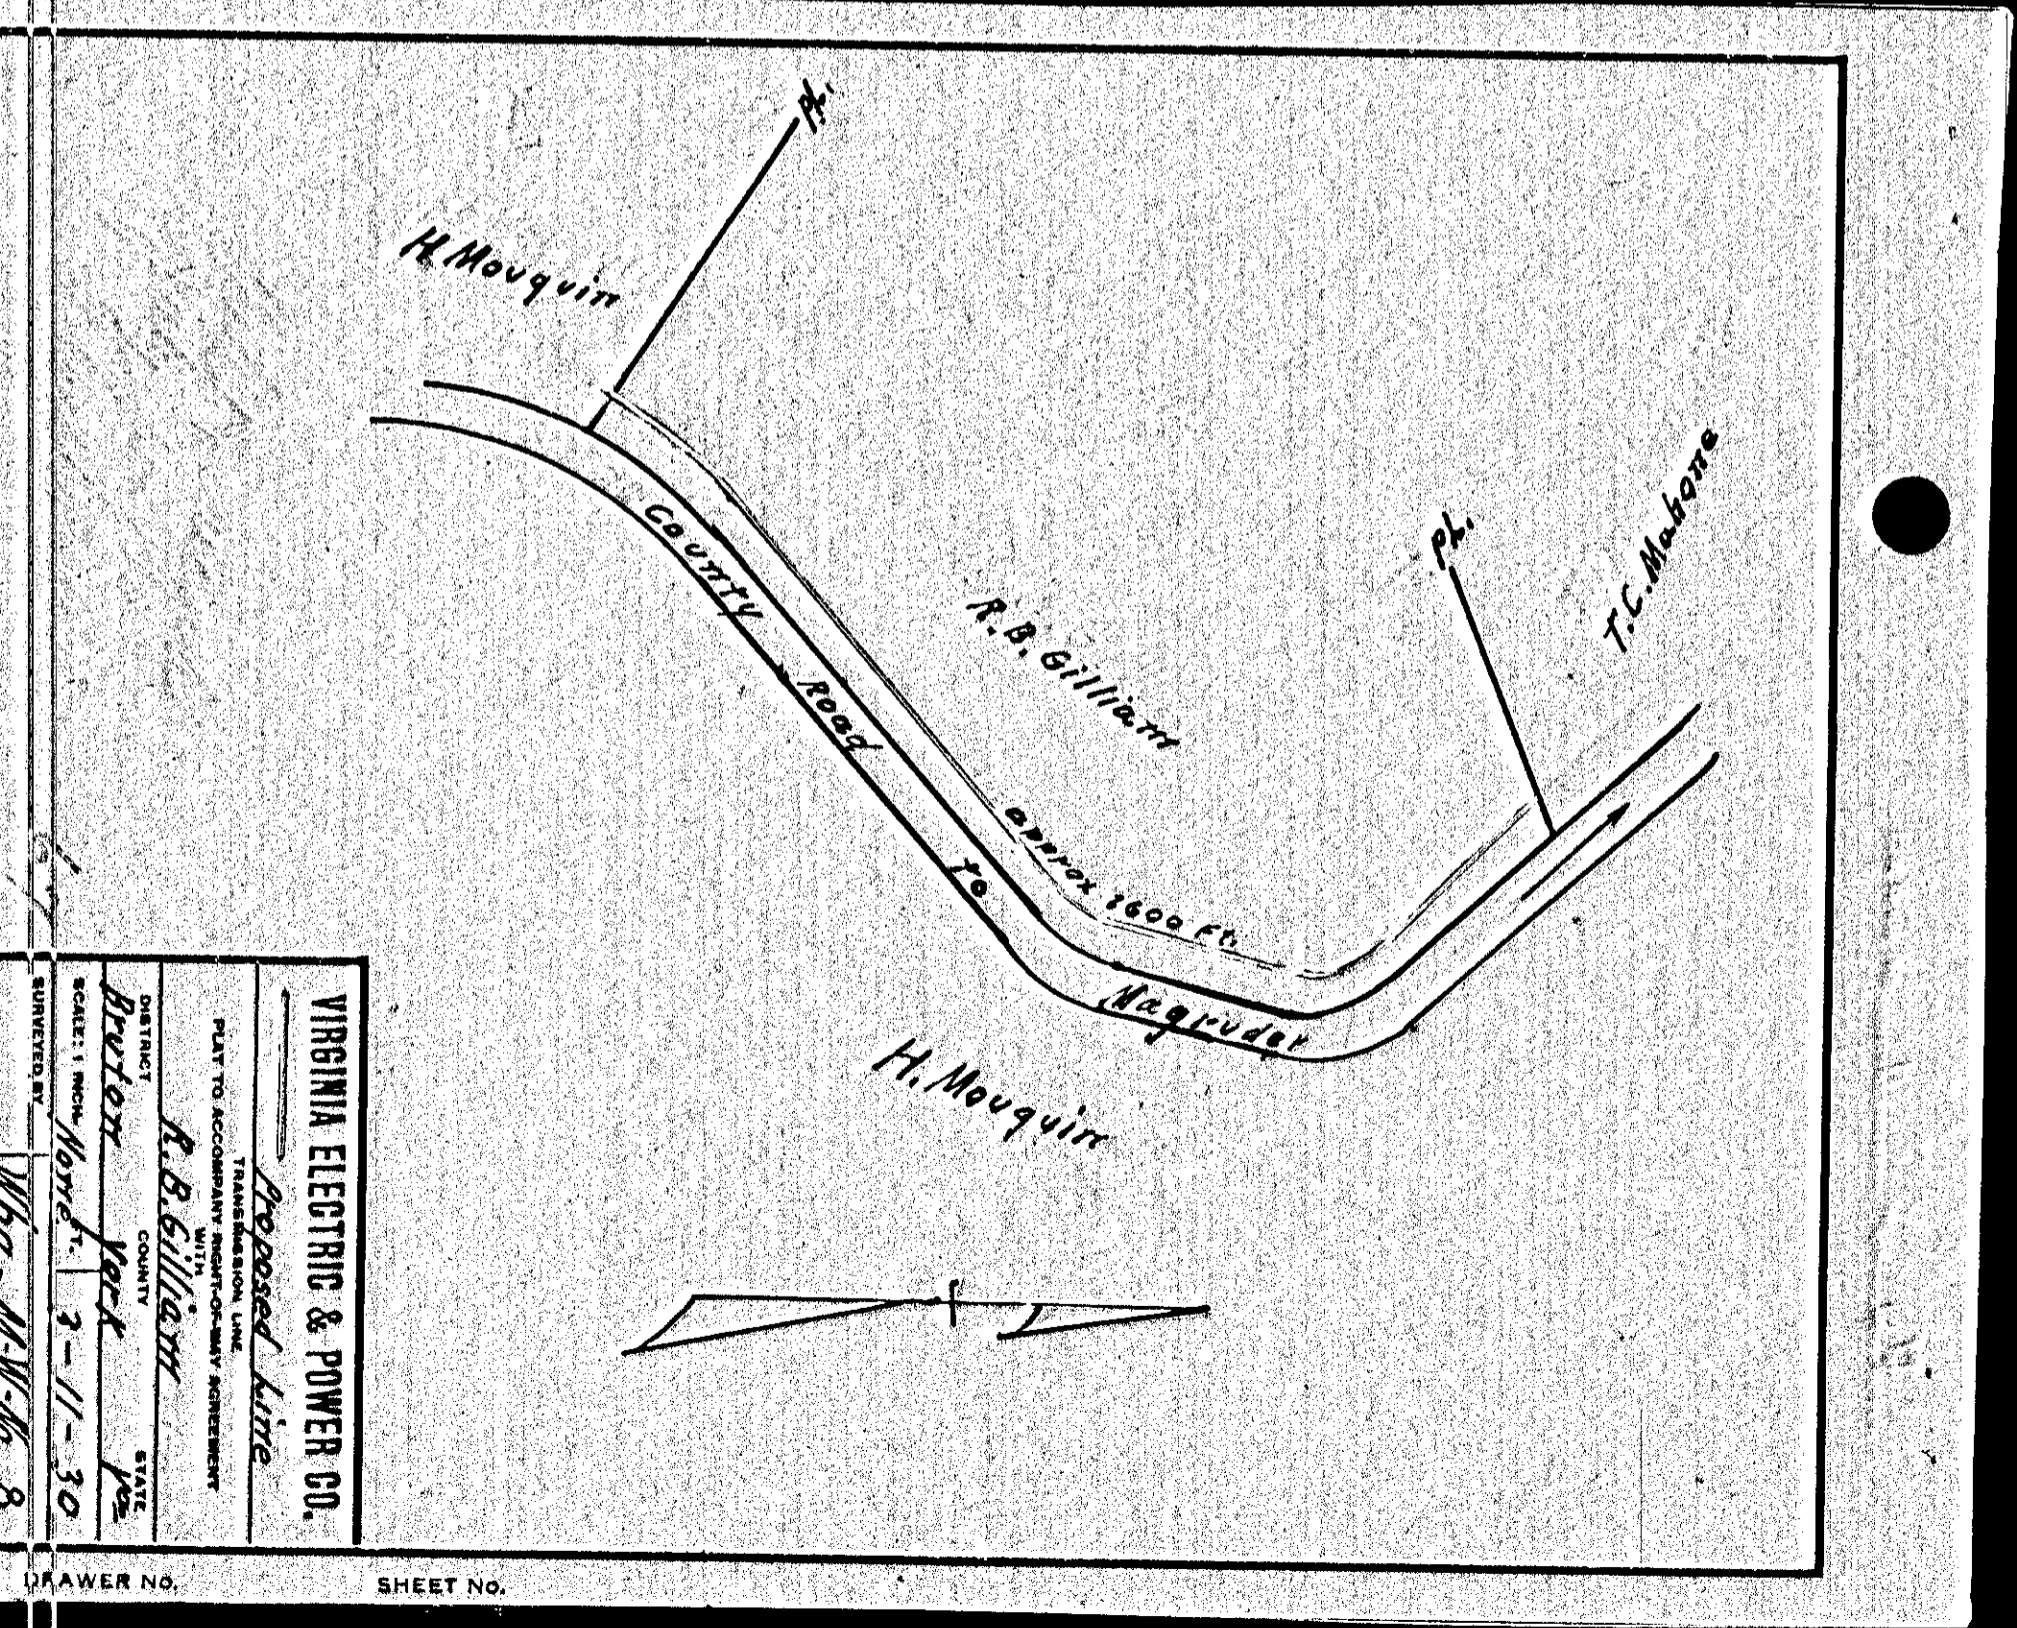

VIRGINIA ELECTRIC & POWER CO.  
 Proposed Line  
 TRANSMISSION LINE  
 PLAT TO ACCOMPANY RIGHT-OF-WAY AGREEMENT  
 DISTRICT *R.B. Gilliam*  
 COUNTY *York*  
 STATE *VA*  
 SCALE: 1 inch = 1600 ft. 3-11-30  
 SUBMITTED BY *Wbg-M.W. No. 8*

DRAWER NO. SHEET NO.

66

67