
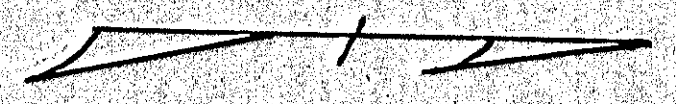


VIRGINIA ELECTRIC & POWER CO.
 Proposed Line
 TRANSMISSION LINE
 PLAT TO ACCOMPANY RIGHT-OF-WAY AGREEMENT
 DISTRICT: *V.D. McMarus*
 COUNTY: *York* STATE: *Pa*
 SCALE: 1 INCH = 100 FT
 DATE: *3-11-30*
 SURVEYED BY: *Wbg-M-W-16-5*

DRAWER NO. SHEET NO.


70

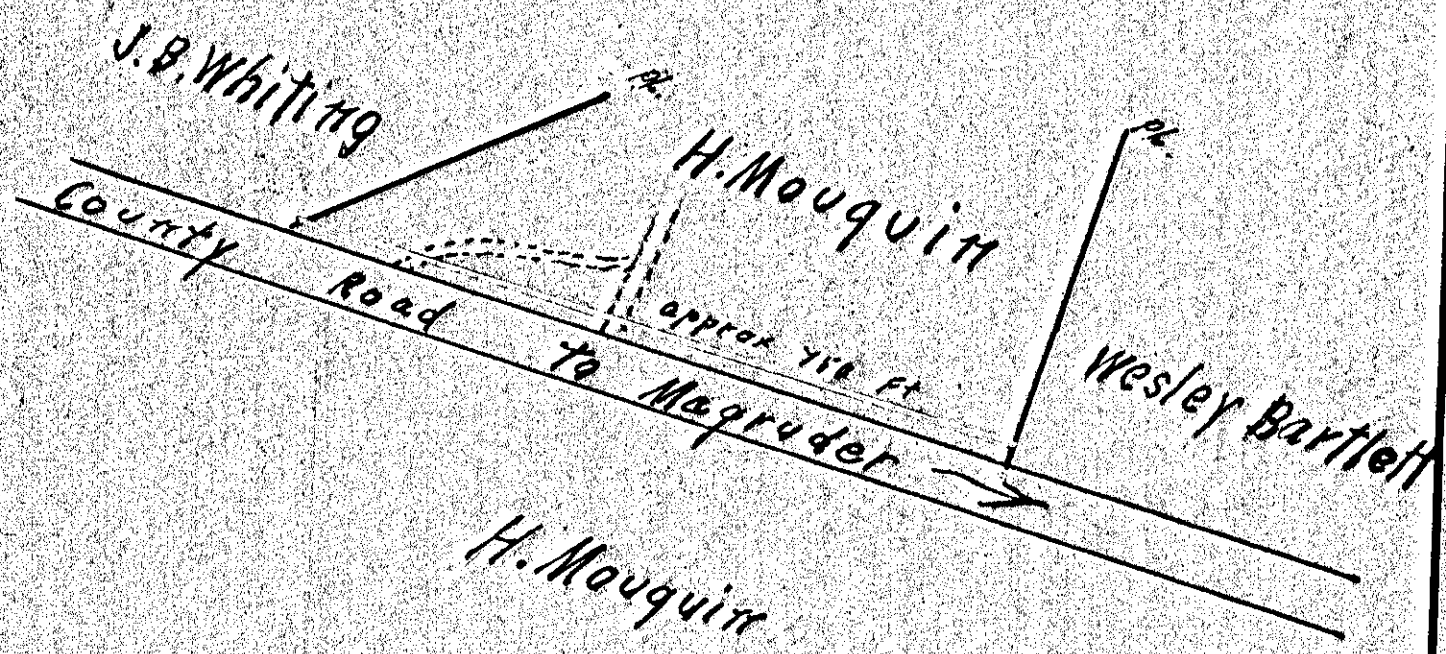

VIRGINIA ELECTRIC & POWER CO.
 Proposed Line
 TRANSMISSION LINE
 PLAT TO ACCOMPANY RIGHT-OF-WAY AGREEMENT
 DISTRICT: *H. Mouquin*
 COUNTY: *York* STATE: *Pa*
 SCALE: 1 INCH = 100 FT
 DATE: *3-11-30*
 SURVEYED BY: *Wbg-M-W-16-2*

SHEET NO.


68

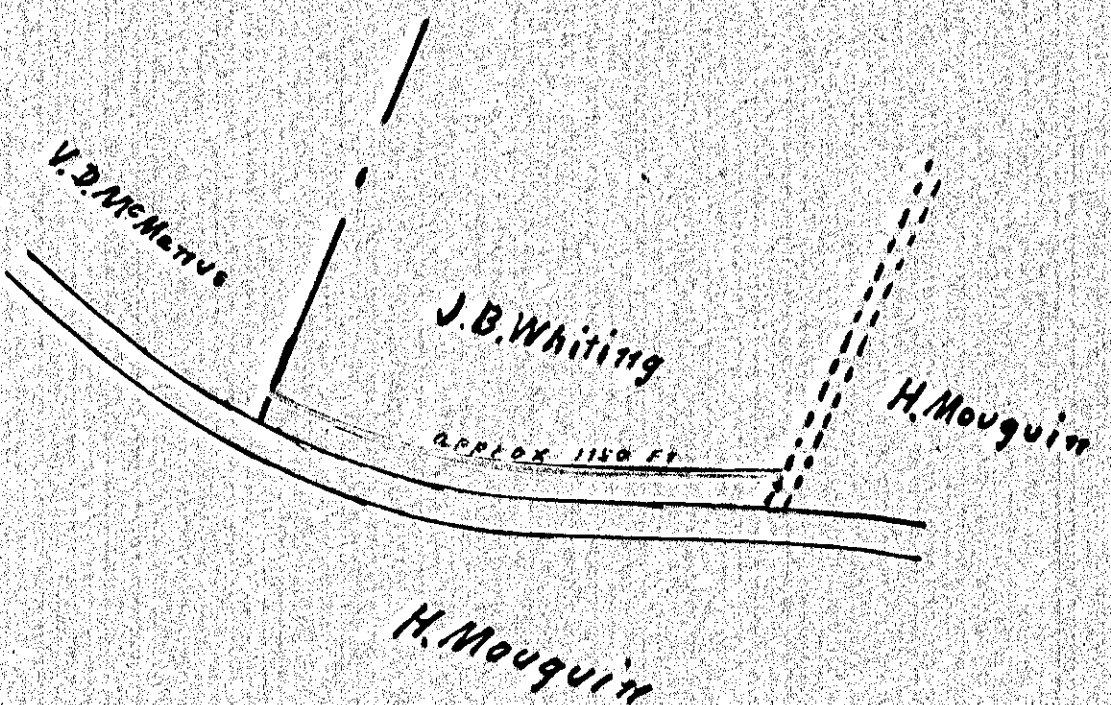

VIRGINIA ELECTRIC & POWER CO.
 Proposed Line
 TRANSMISSION LINE
 PLAT TO ACCOMPANY RIGHT-OF-WAY AGREEMENT
 DISTRICT: *J.B. Whiting*
 COUNTY: *York* STATE: *Pa*
 SCALE: 1 INCH = 100 FT
 DATE: *3-11-30*
 SURVEYED BY: *Wbg-M-W-16-6*

DRAWER NO. SHEET NO.

71

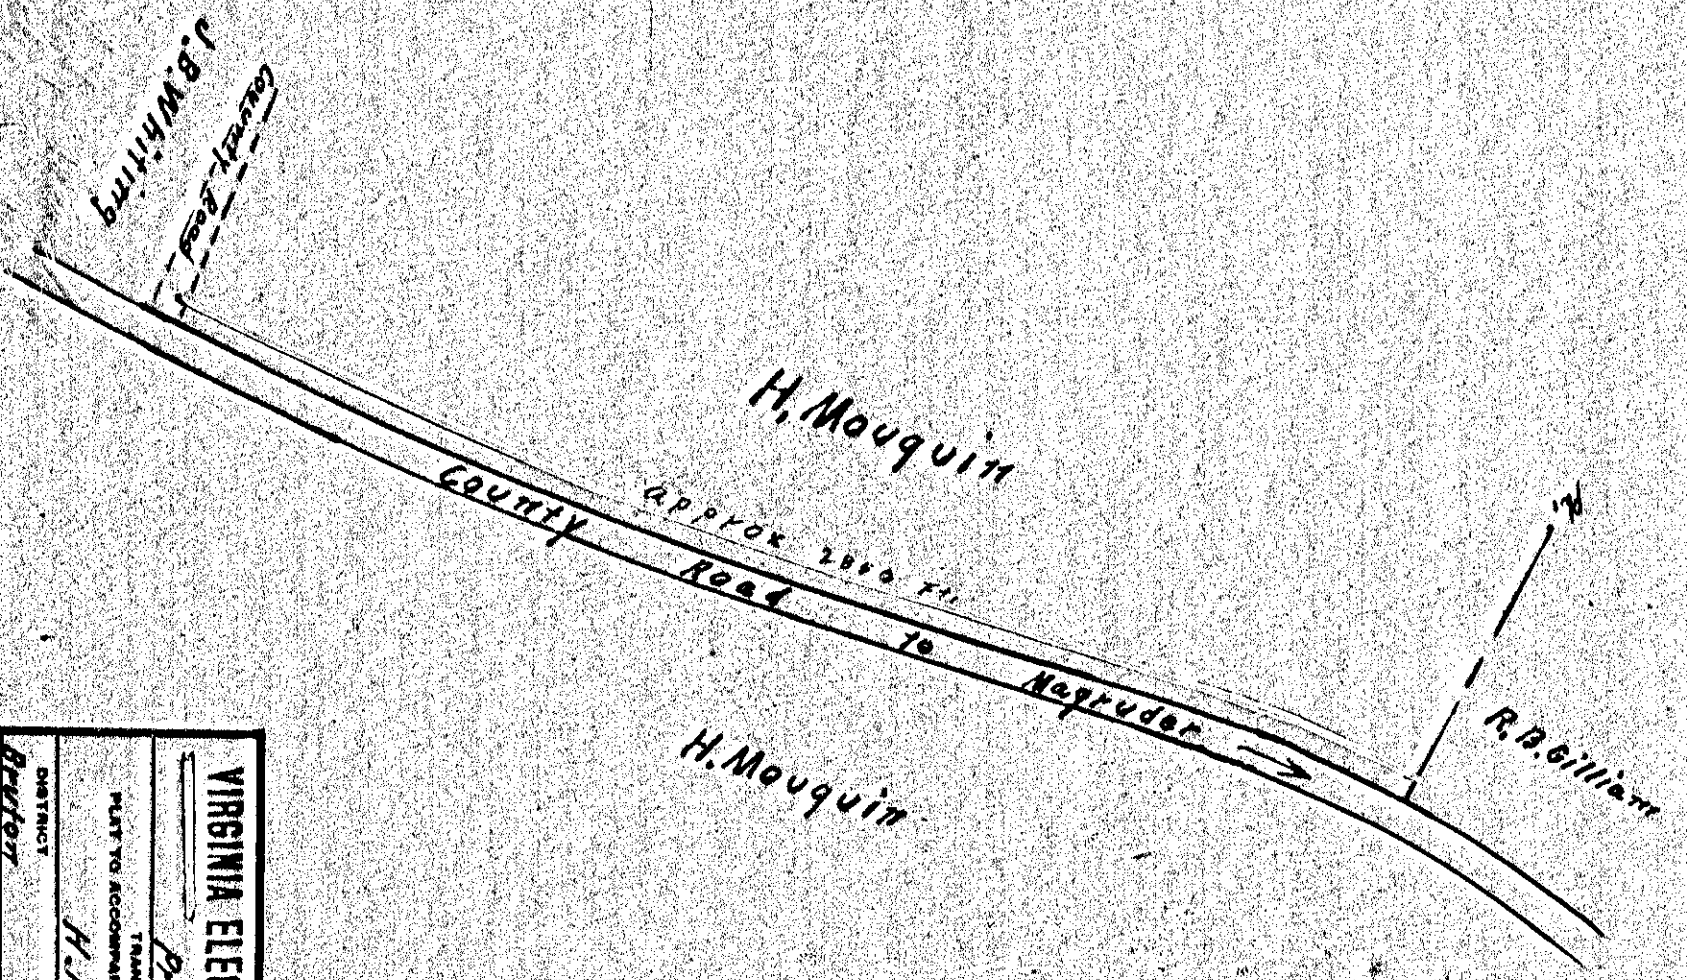

VIRGINIA ELECTRIC & POWER CO.
 Proposed Line
 TRANSMISSION LINE
 PLAT TO ACCOMPANY RIGHT-OF-WAY AGREEMENT
 DISTRICT: *H. Mouquin*
 COUNTY: *York* STATE: *Pa*
 SCALE: 1 INCH = 100 FT
 DATE: *3-11-30*
 SURVEYED BY: *Wbg-M-W-16-7*

DRAWER NO. SHEET NO.

69