


VIRGINIA ELECTRIC & POWER CO.
 Williamsburg - Tazewell
 TRANSMISSION LINE
 PLAT TO ACCOMPANY RIGHT-OF-WAY AGREEMENT
 D. G. WILSON
 DISTRICT
 BRADDOCK COUNTY
 STATE
 YORK VA
 SURVEYED BY
 H. F. SNELL
 OCT 12/1926
 W-T-1926-51
 SCALE: 1" = 40'

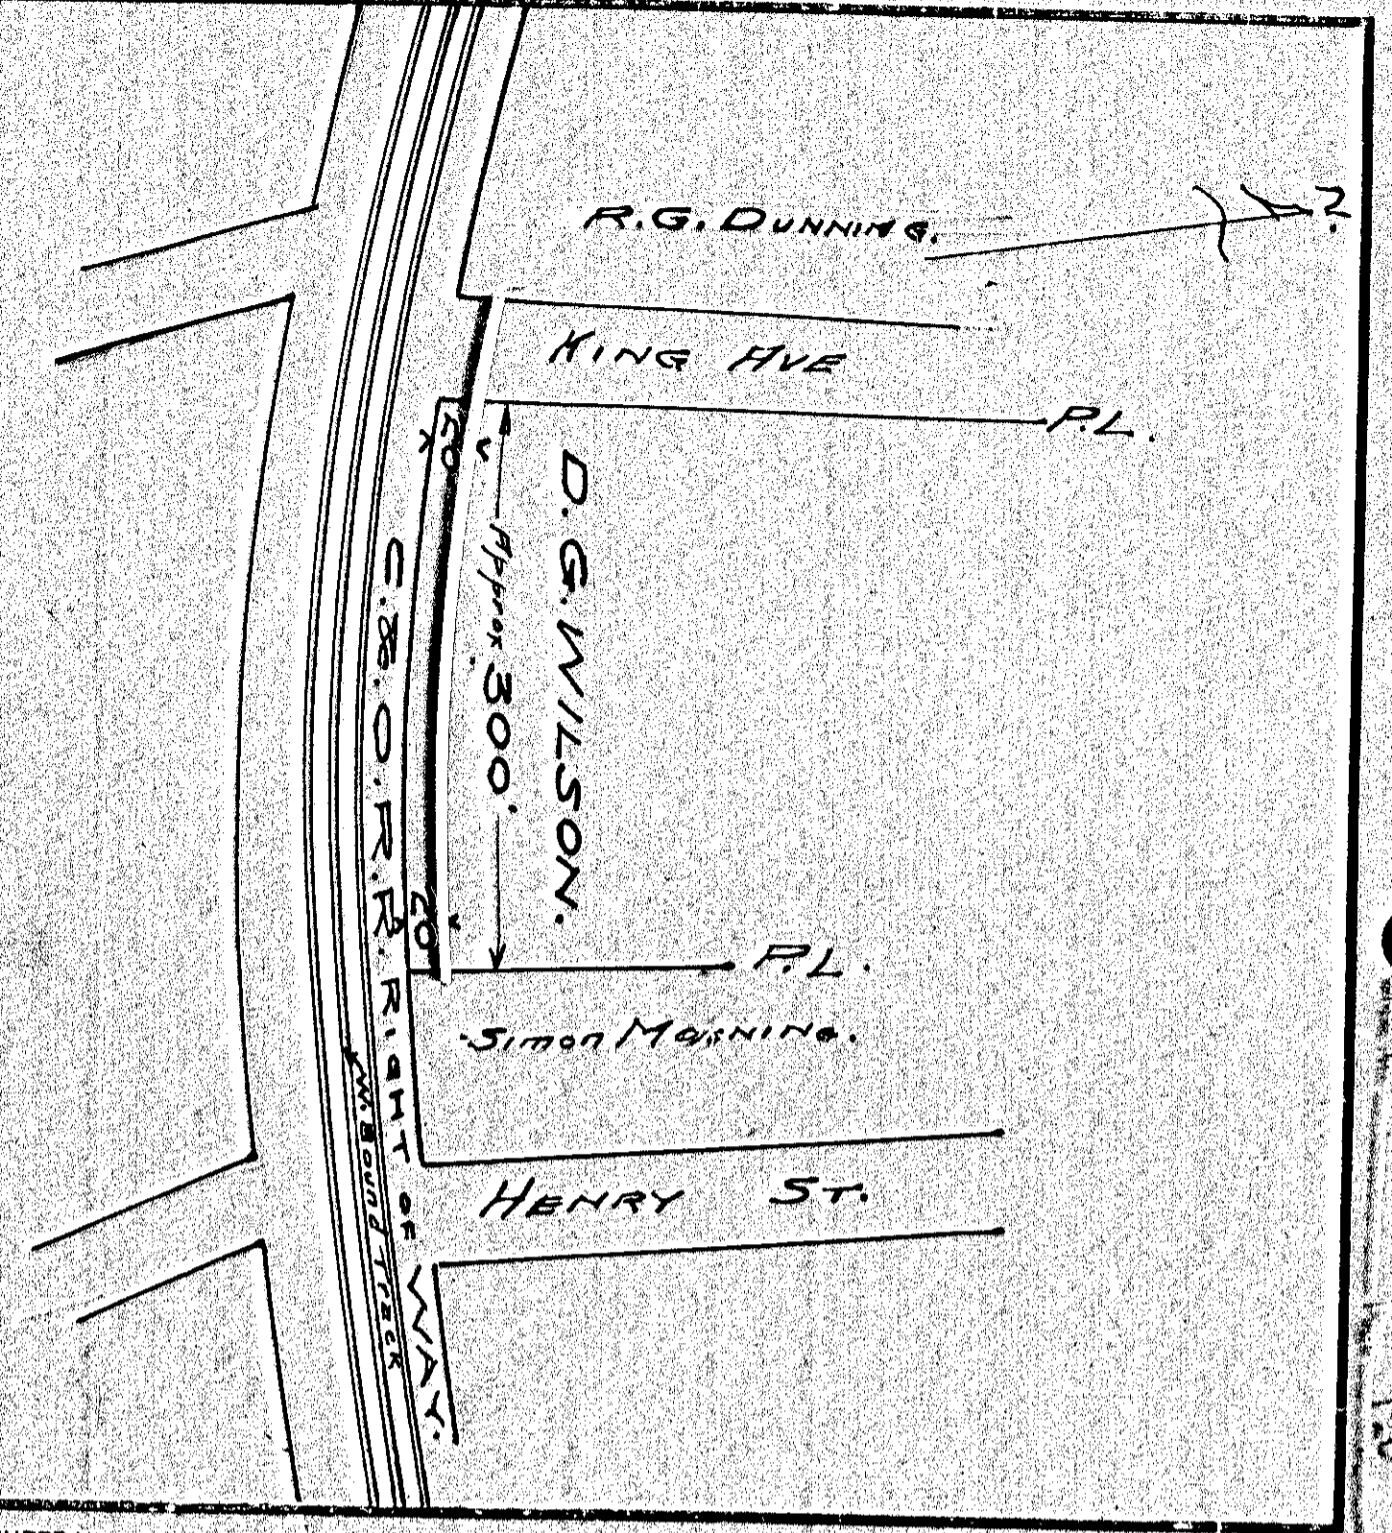


DRAWER NO. SHEET NO.

120

121

VIRGINIA ELECTRIC & POWER CO.
 Williamsburg - Tazewell
 TRANSMISSION LINE
 PLAT TO ACCOMPANY RIGHT-OF-WAY AGREEMENT
 Simon Manning
 DISTRICT
 BRADDOCK COUNTY
 STATE
 YORK VA
 SURVEYED BY
 H. F. SNELL
 OCT 11/1926
 W-T-1926-50

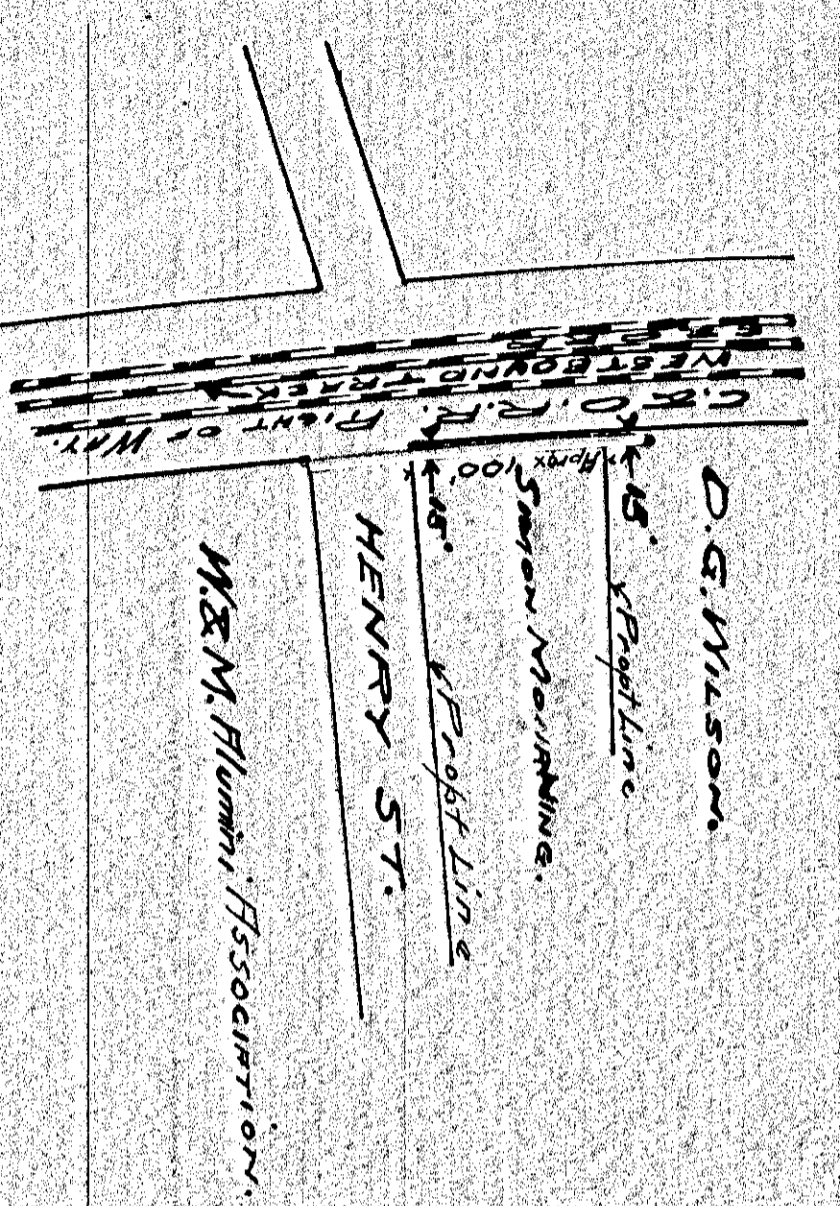

DRAWER NO. SHEET NO.

*Decommissioned 10/10/1978
 by Dept. of Public Safety*