
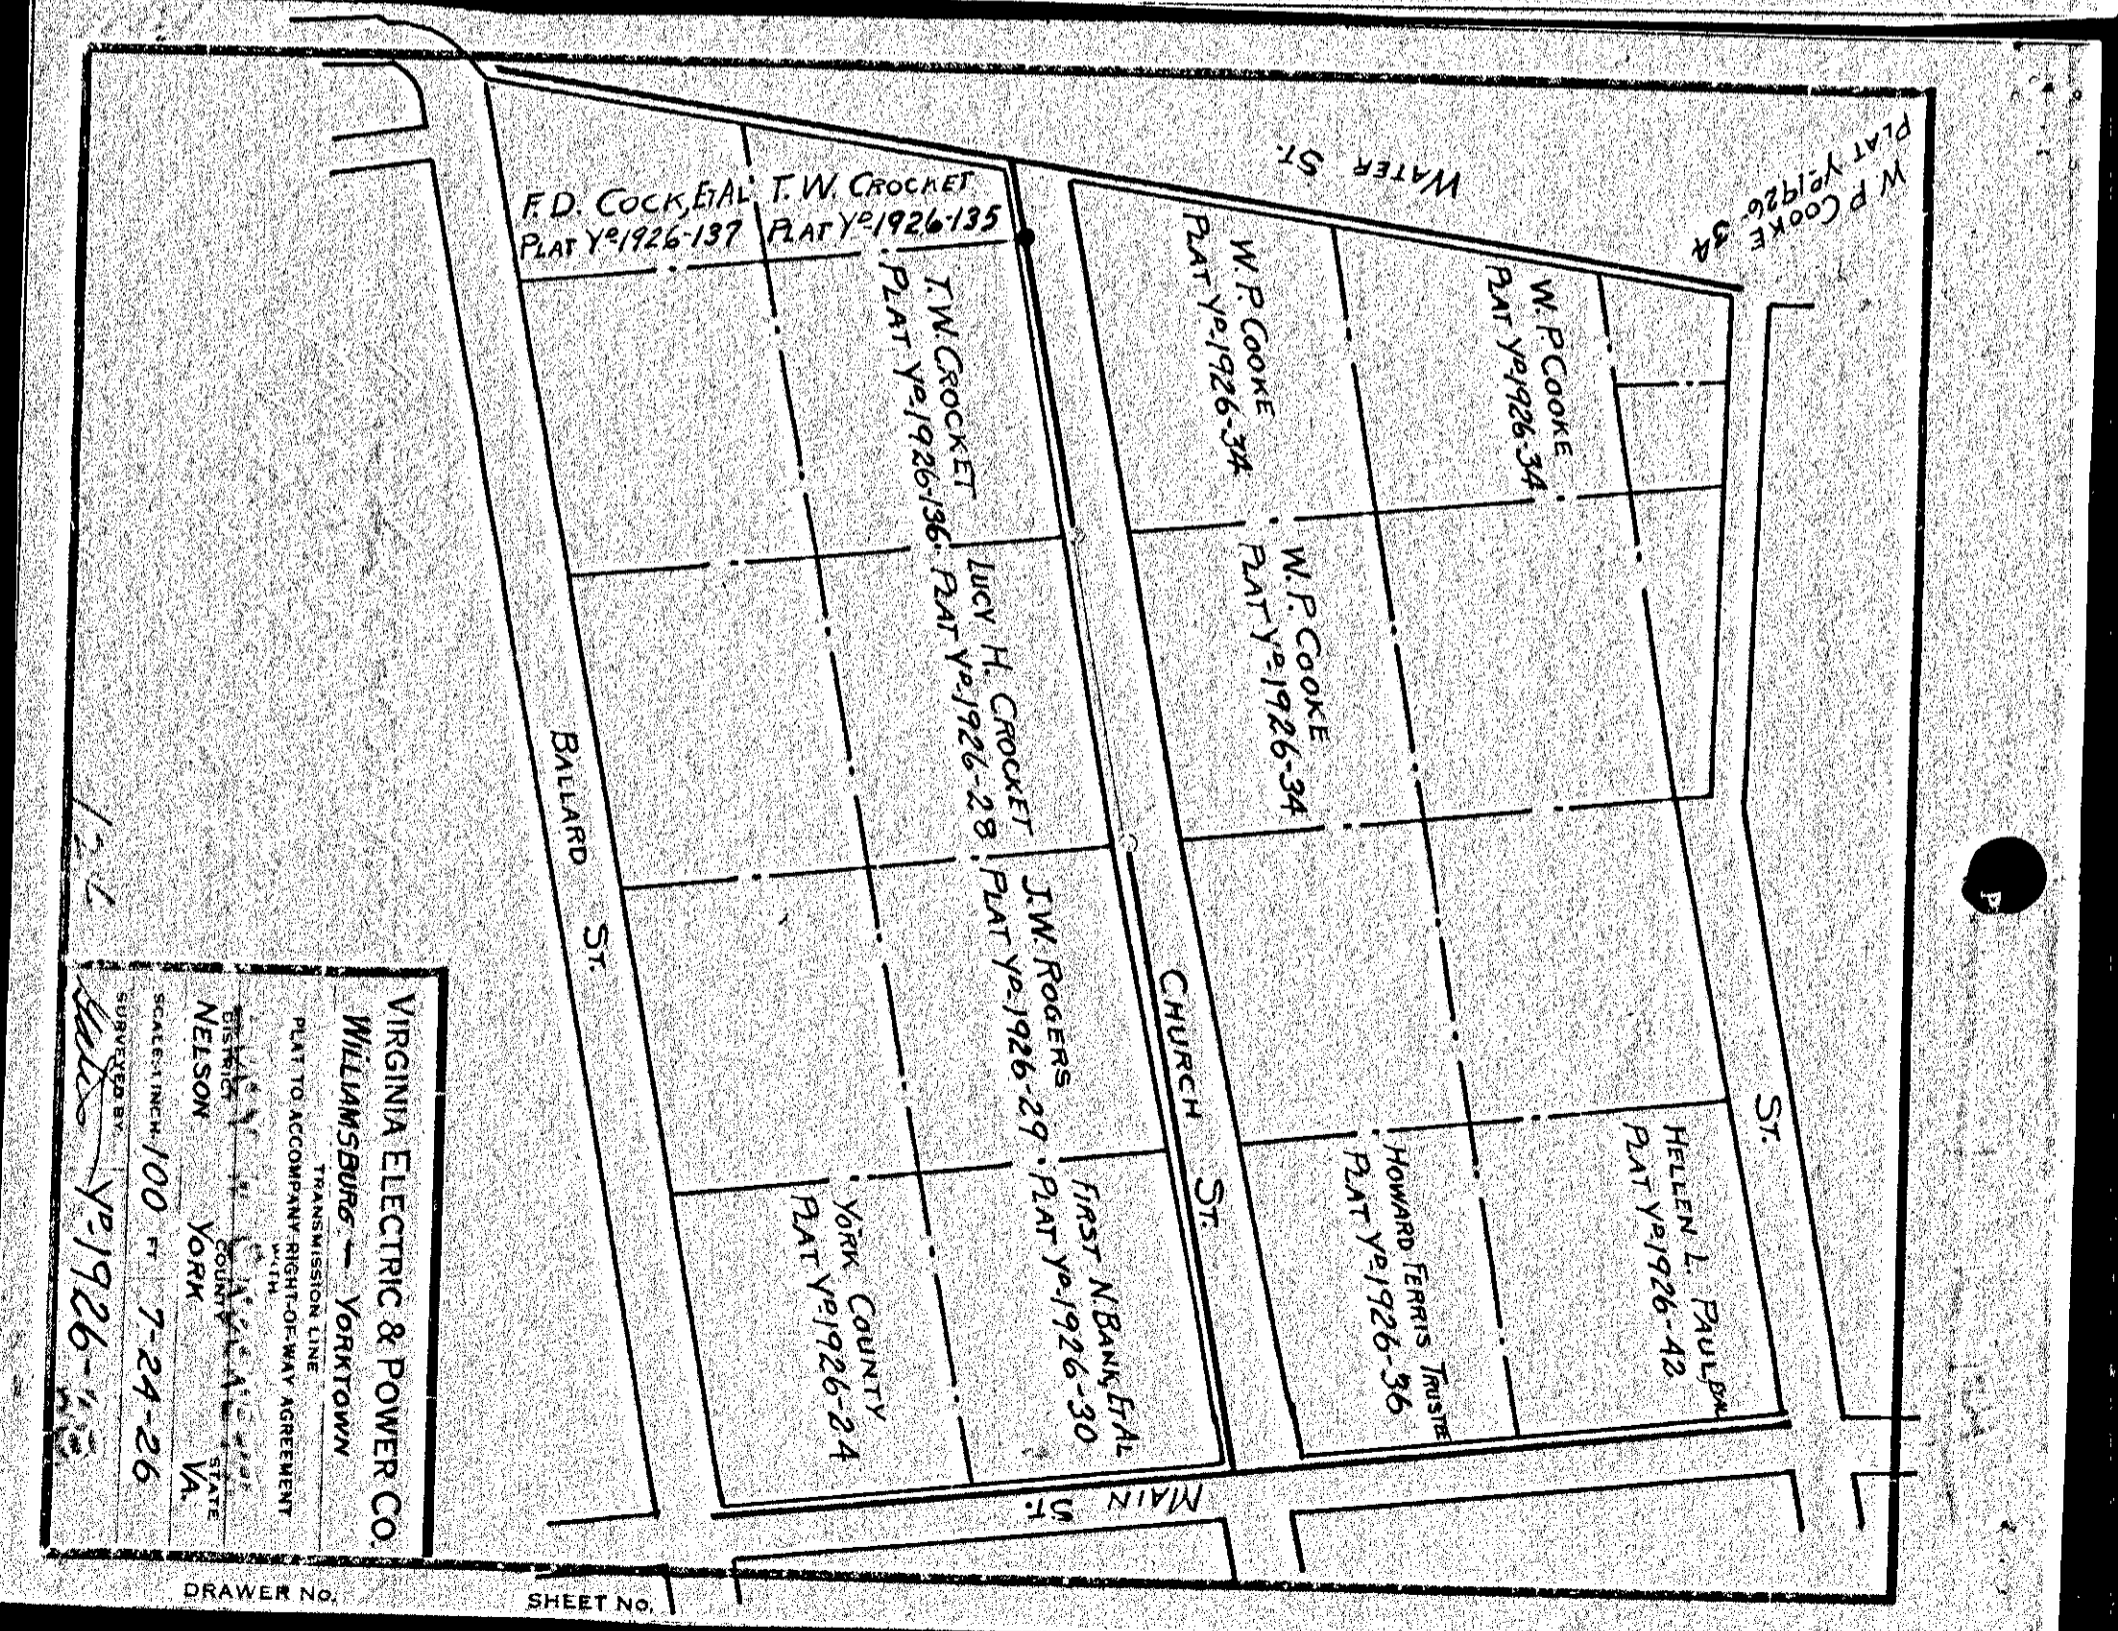


123

125

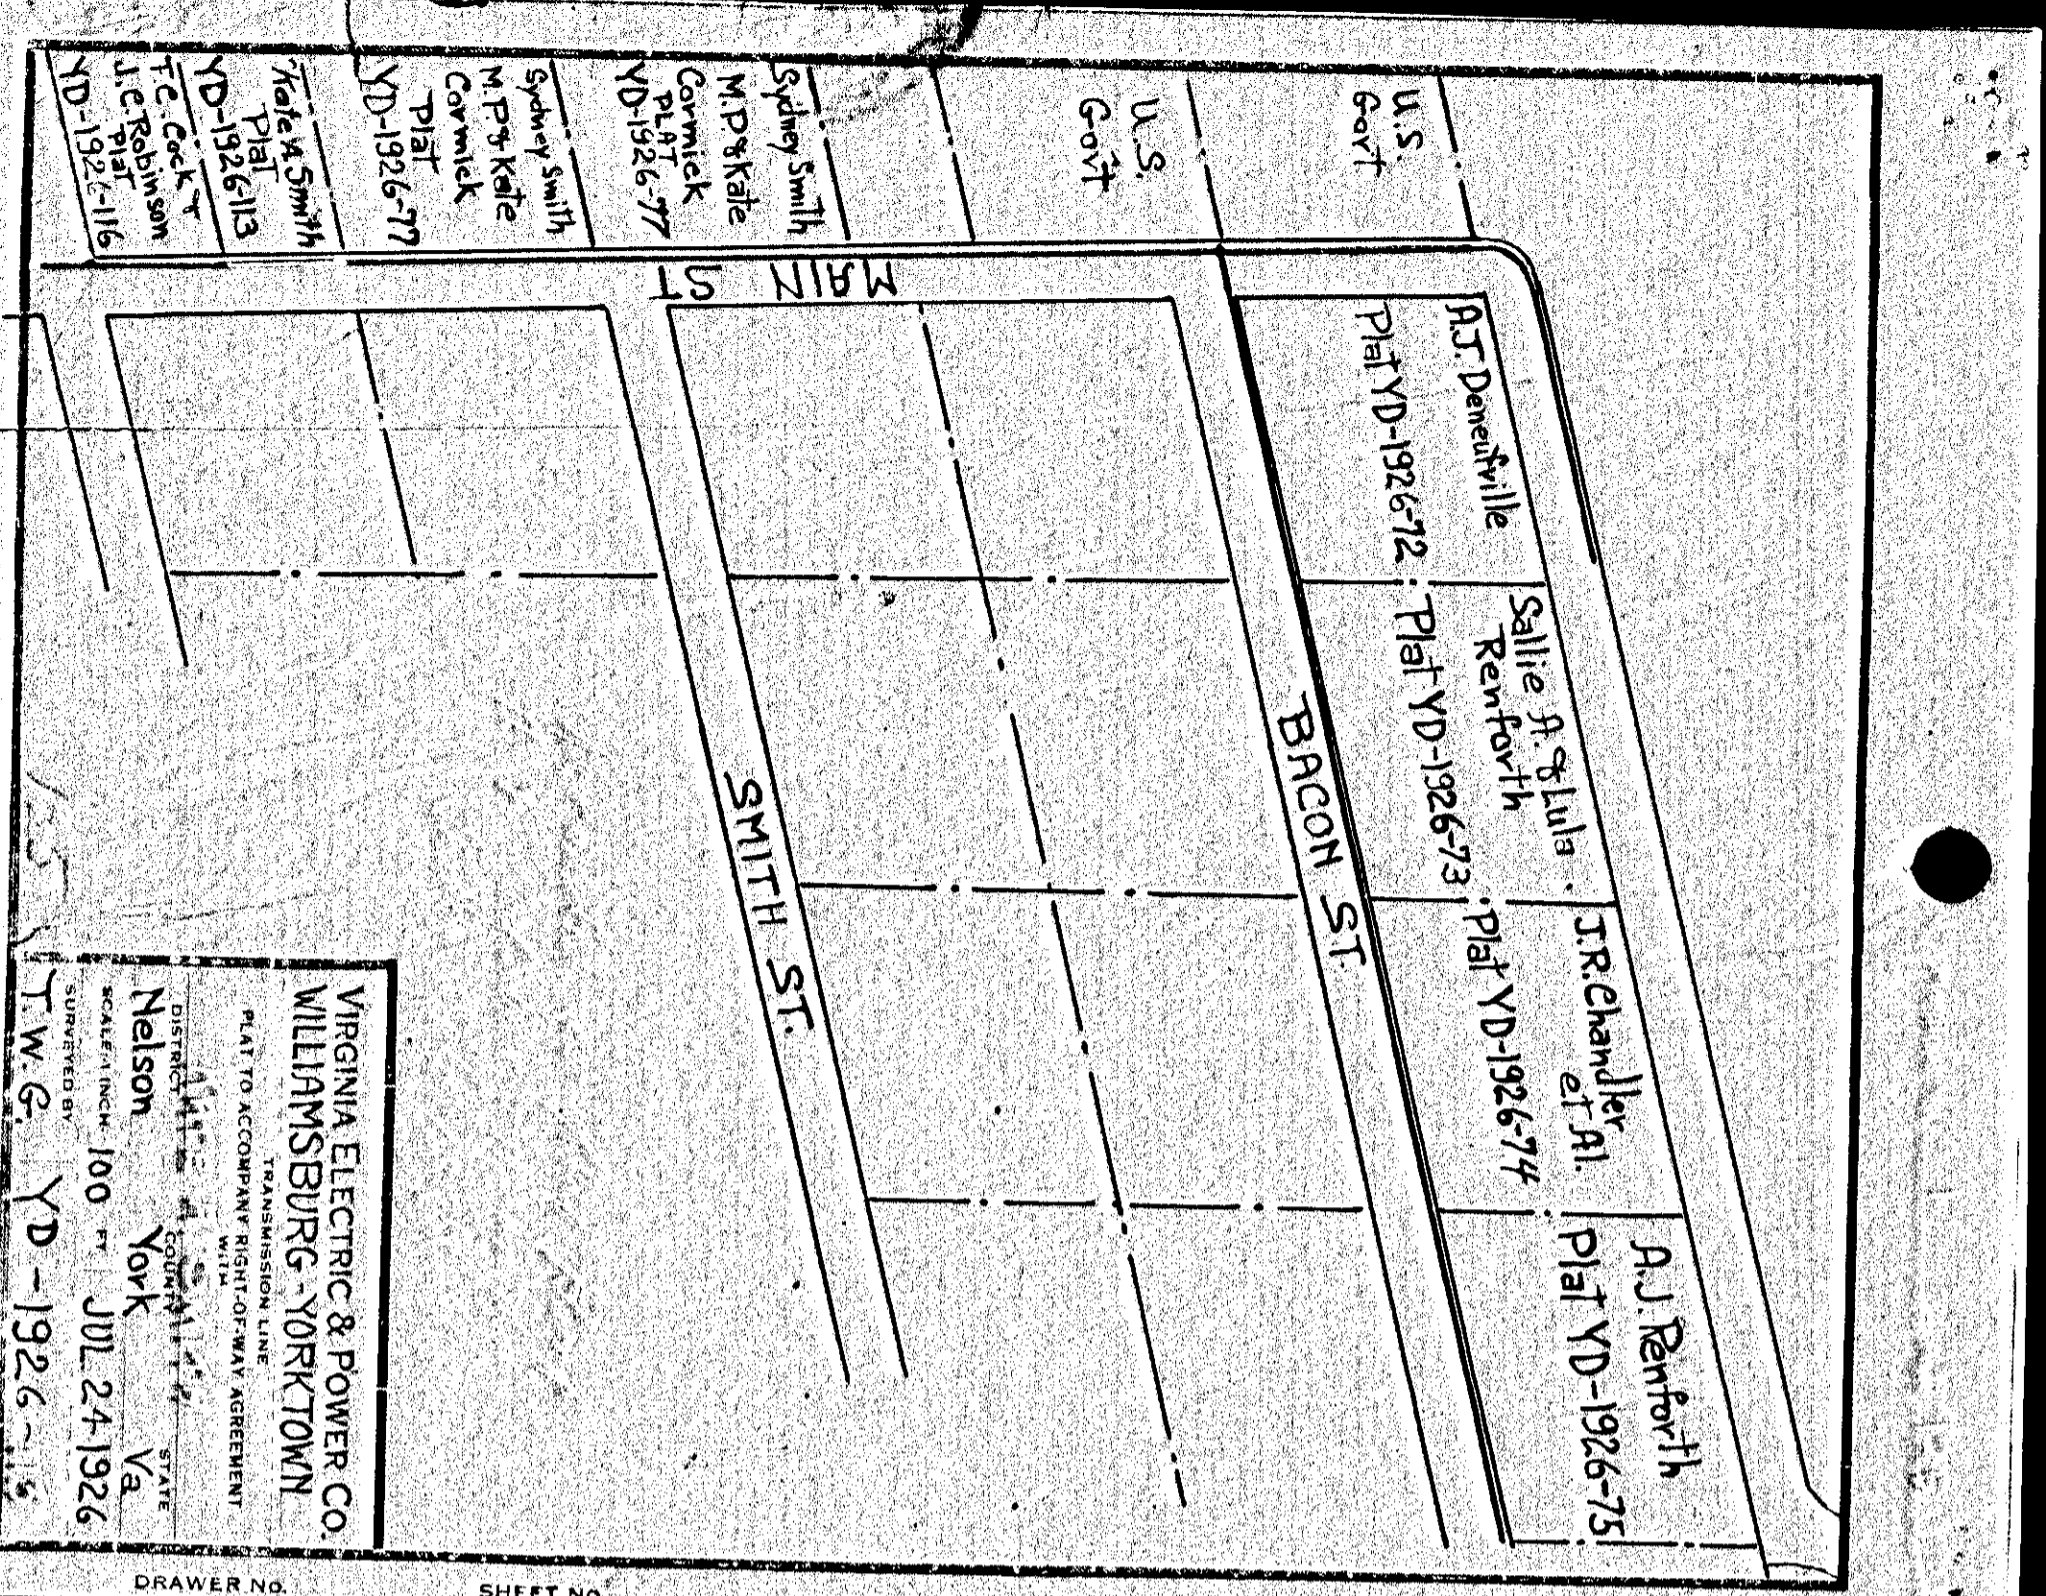

124

VIRGINIA ELECTRIC & POWER CO.  
 WILLIAMSBURG - YORKTOWN  
 PLAT TO ACCOMPANY TRANSMISSION LINE  
 TRANSMISSION LINE  
 PLAT TO ACCOMPANY RIGHT-OF-WAY AGREEMENT  
 DISTRICT ENGINEER  
 NELSON YORK  
 SCALE: 1" = 100 FT.  
 JUL 24 1926  
 VA  
 SUBMITTED BY  
 T.W.G. YD-1926-116

VIRGINIA ELECTRIC & POWER CO.  
 WILLIAMSBURG - YORKTOWN  
 PLAT TO ACCOMPANY TRANSMISSION LINE  
 TRANSMISSION LINE  
 PLAT TO ACCOMPANY RIGHT-OF-WAY AGREEMENT  
 DISTRICT ENGINEER  
 NELSON YORK  
 SCALE: 1" = 100 FT.  
 7-24-26  
 VA  
 SUBMITTED BY  
 T.W.G. YD-1926-116

DRAWER NO. SHEET NO.

DRAWER NO. SHEET NO.