


VIRGINIA ELECTRIC & POWER CO.
 DISTRIBUTION ENGINEERING DEPT.
 Proposed light and power
 line in Surrender Field, York
 Co. Va. Block "B"

CHECKED: [Signature]
 April 16, 1926 V.O.H. 4691

136

138

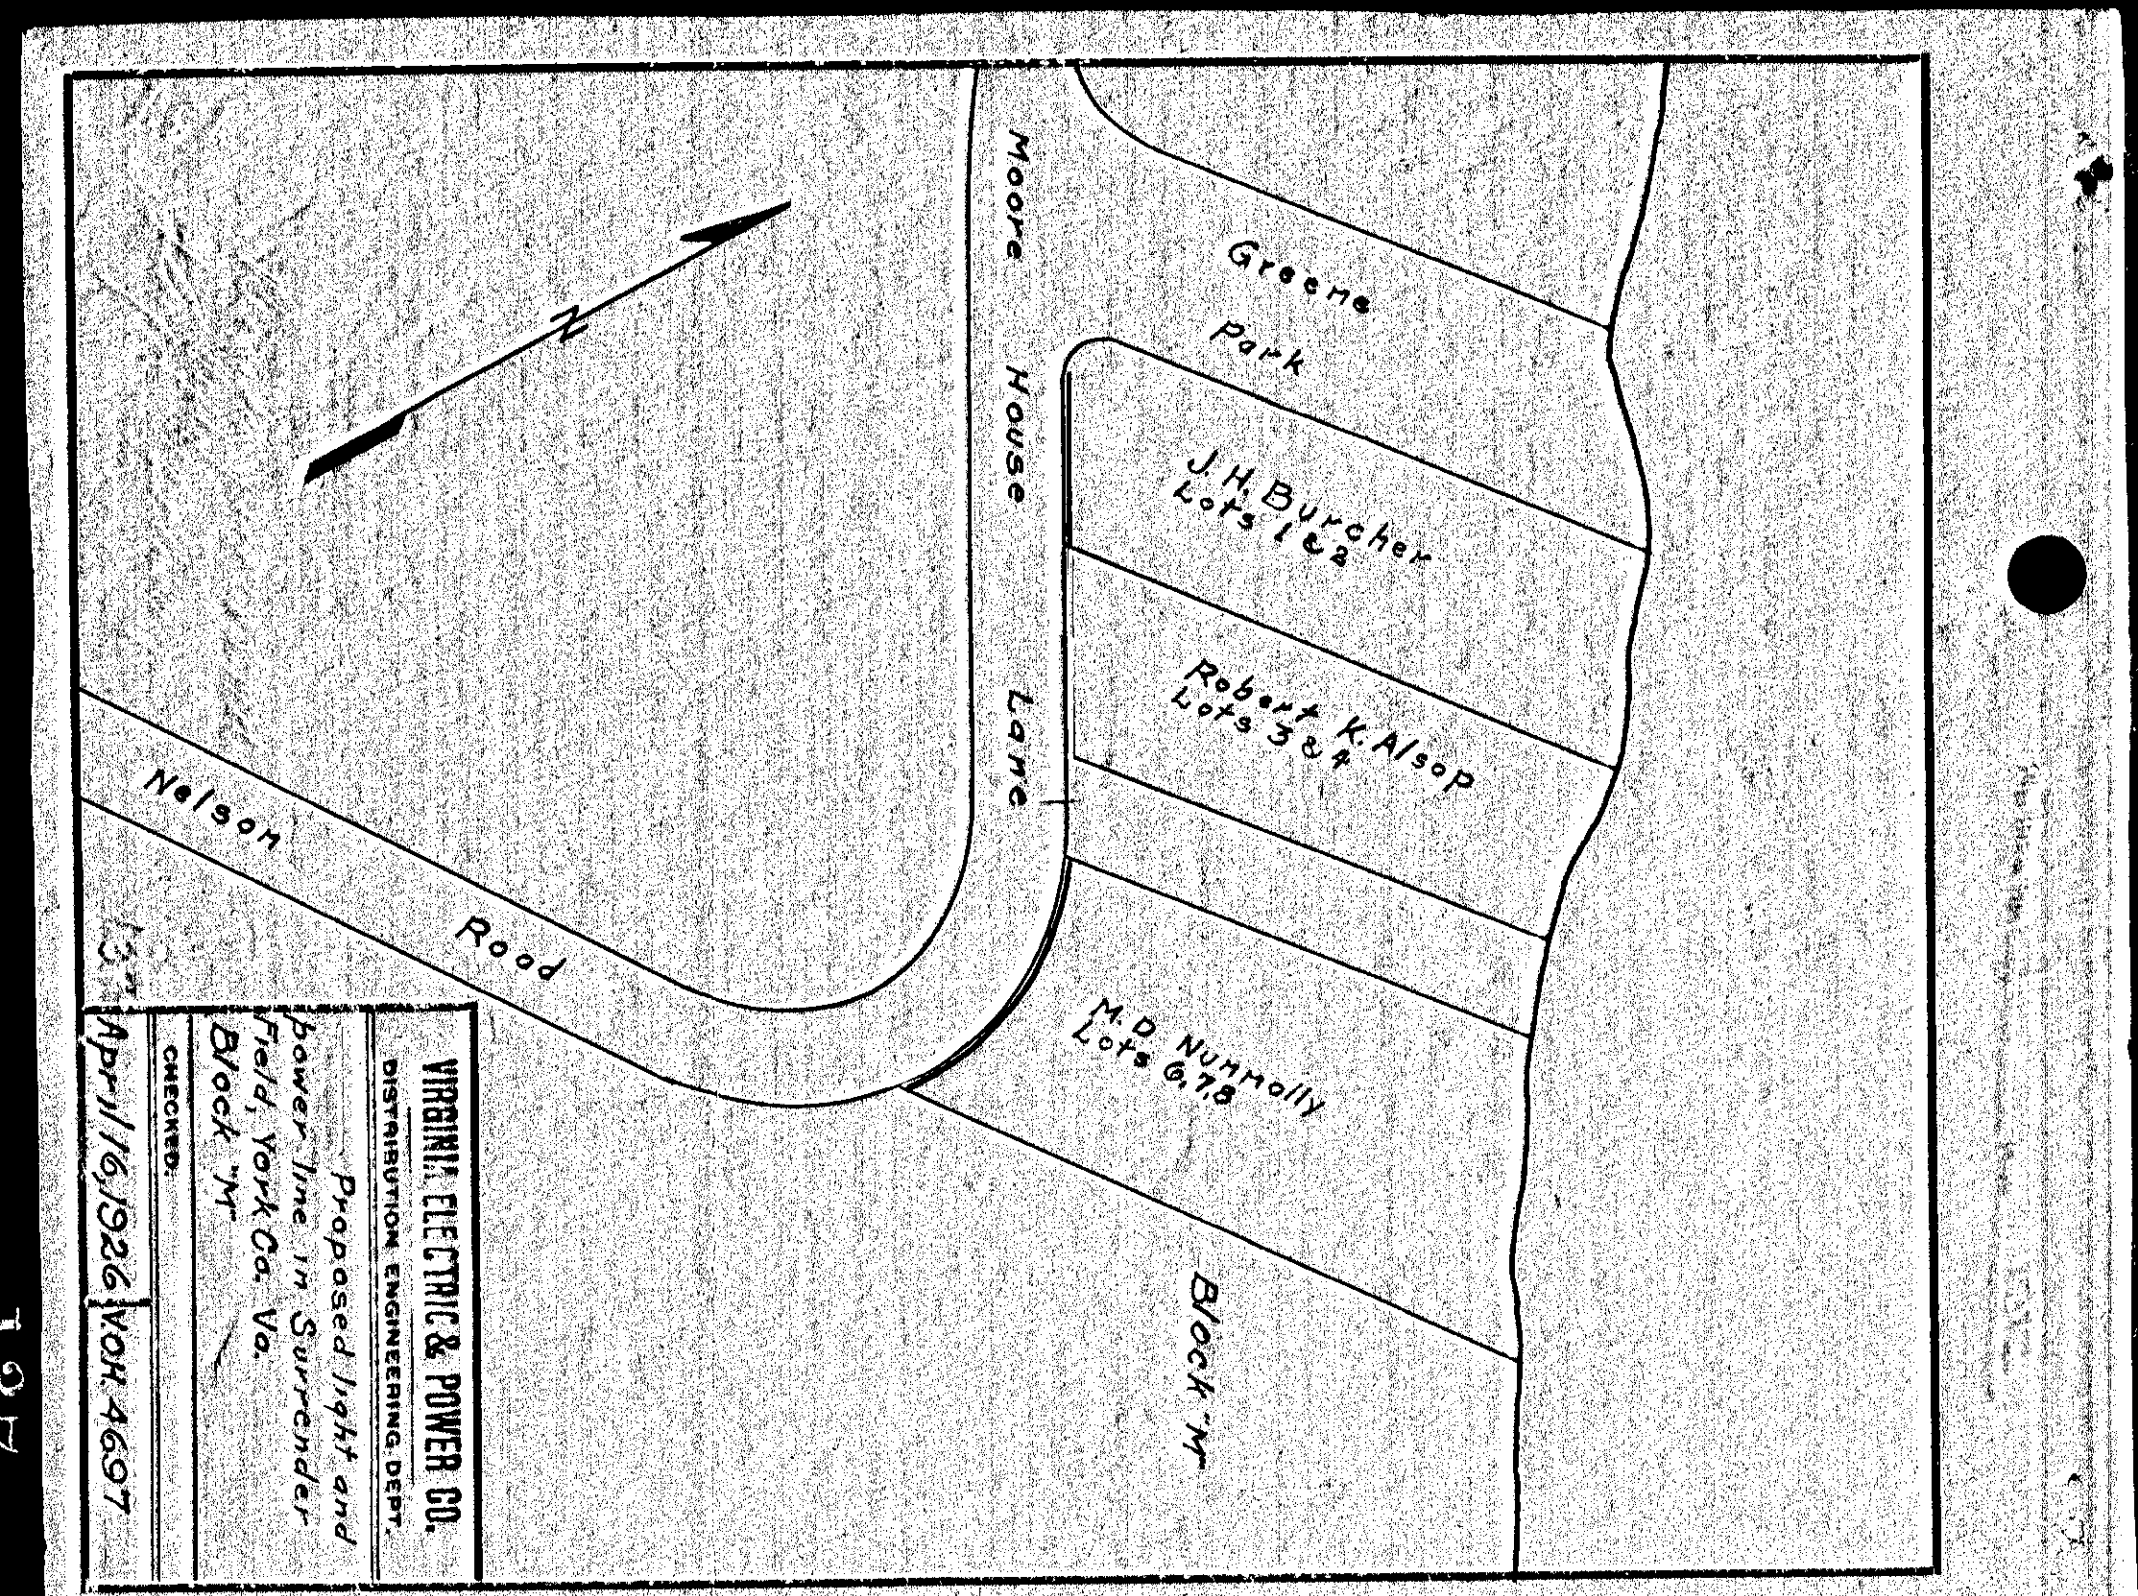


VIRGINIA ELECTRIC & POWER CO.
 DISTRIBUTION ENGINEERING DEPT.
 Proposed light and
 power line in Surrender
 Field, York Co. Va.
 Block "M"

CHECKED: [Signature]
 April 16, 1926 V.O.H. 4697


137

139

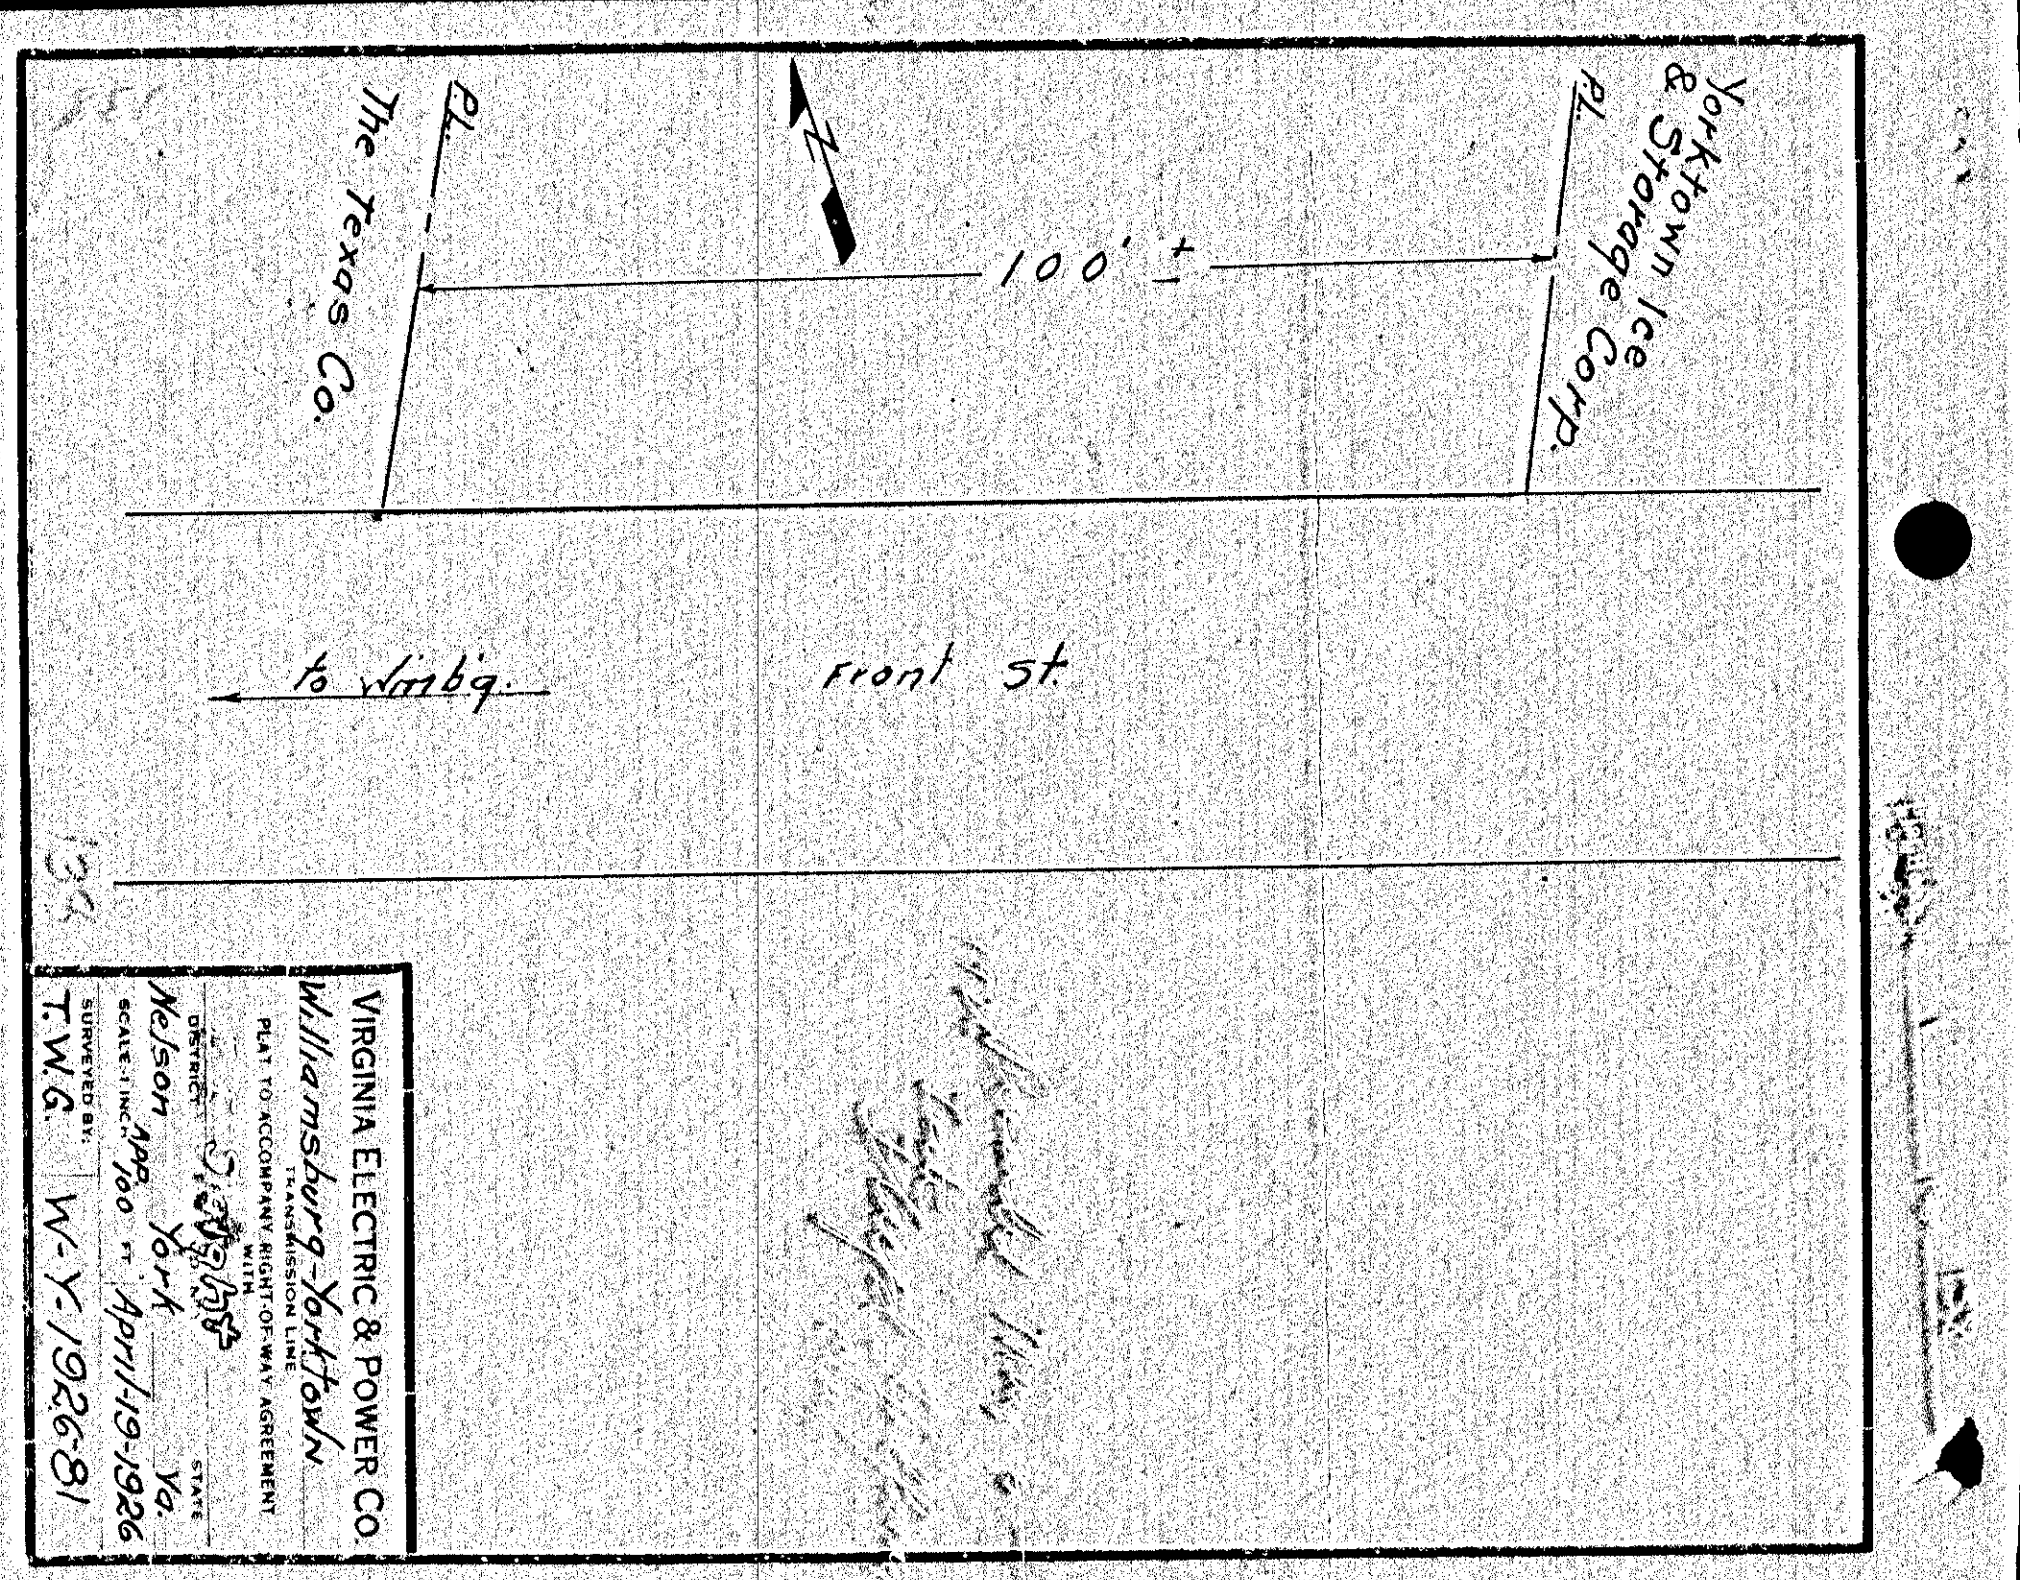

VIRGINIA ELECTRIC & POWER CO.
 Williamsburg, Yorktown
 PLAT TO ACCOMPANY RIGHT-OF-WAY AGREEMENT
 WITH
 DISTRICT: [Signature]
 Nelson Apr. 1926 York Va.
 SCALE: 1"=100' April 19-1926
 SUBMITTED BY: T.W.G. W-Y-1926-81

DRAWER NO. SHEET NO.

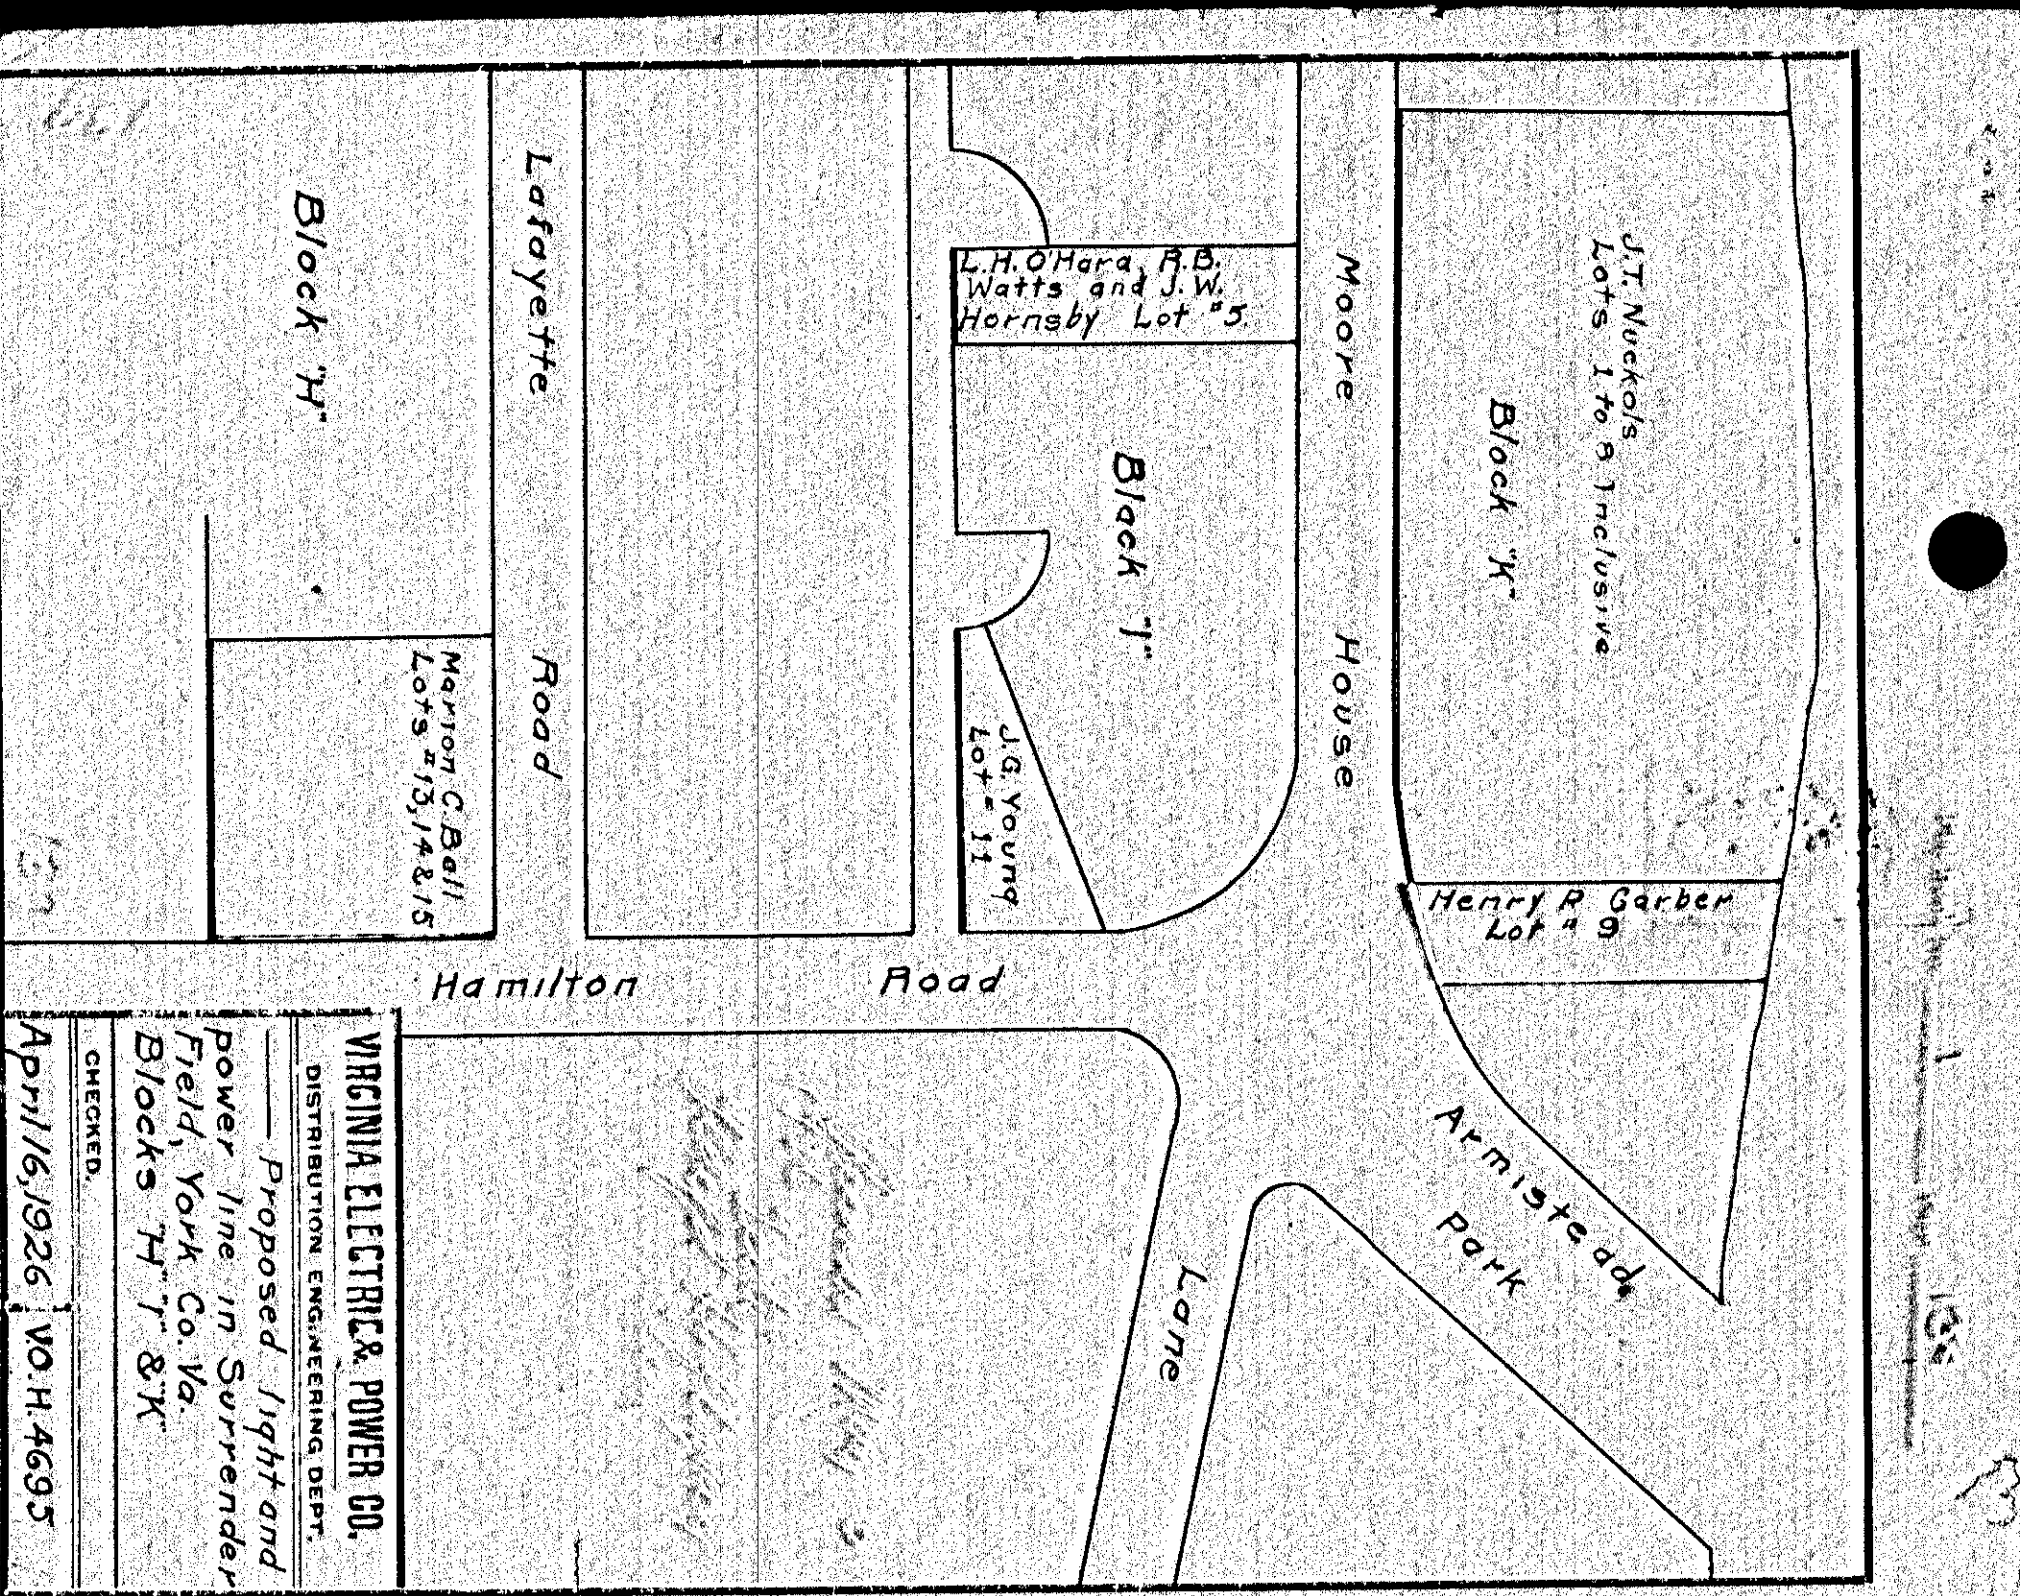

VIRGINIA ELECTRIC & POWER CO.
 DISTRIBUTION ENGINEERING DEPT.
 Proposed light and
 power line in Surrender
 Field, York Co. Va.
 Blocks "T", "Y" & "X"

CHECKED: [Signature]
 April 16, 1926 V.O.H. 4695

135