


VIRGINIA ELECTRIC & POWER CO.
 DISTRIBUTION ENGINEERING DEPT.
 Proposed light and power
 line in Surrender Field, York
 Co. Va. Block "B".
 CHECKED: April 16, 1926 V.O.H. 4691


138

136

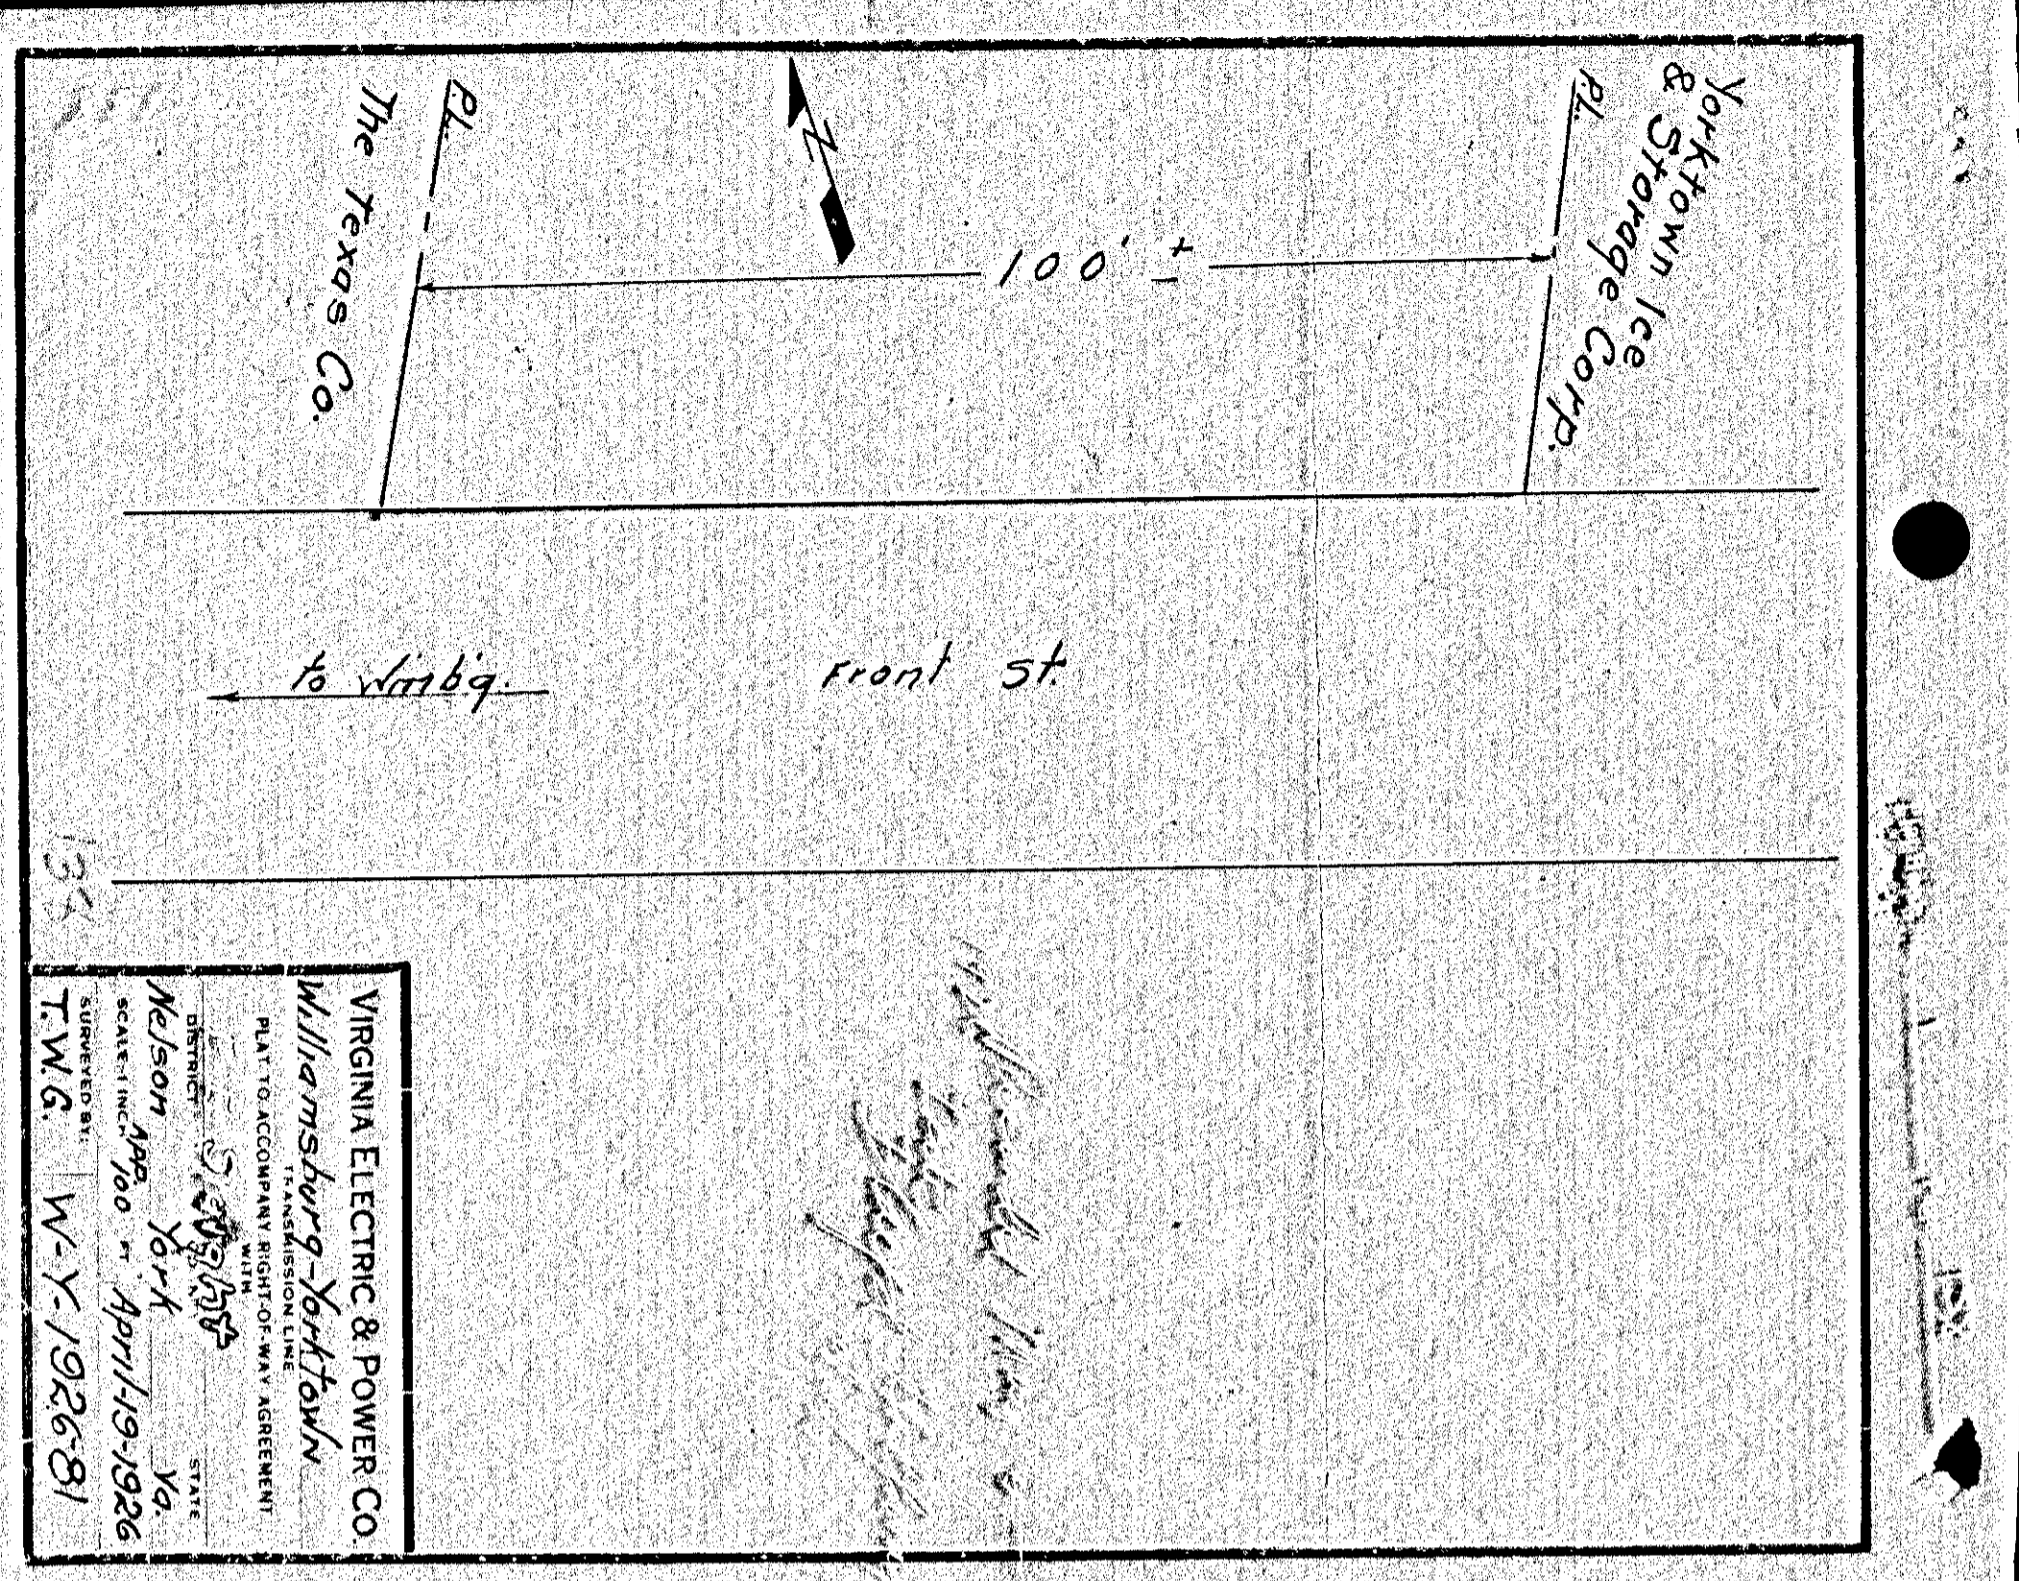

VIRGINIA ELECTRIC & POWER CO.
 WILLIAMSBURG-YORKTOWN
 PLAT TO ACCOMPANY TRANSMISSION LINE
 AGREEMENT WITH
 DISTRICT: YORK
 Nelson App. York Va.
 SCALE: 1" = 100' April 19, 1926
 CHECKED BY: T.W.G. W-Y-1926-81


DRAWER NO. SHEET NO.

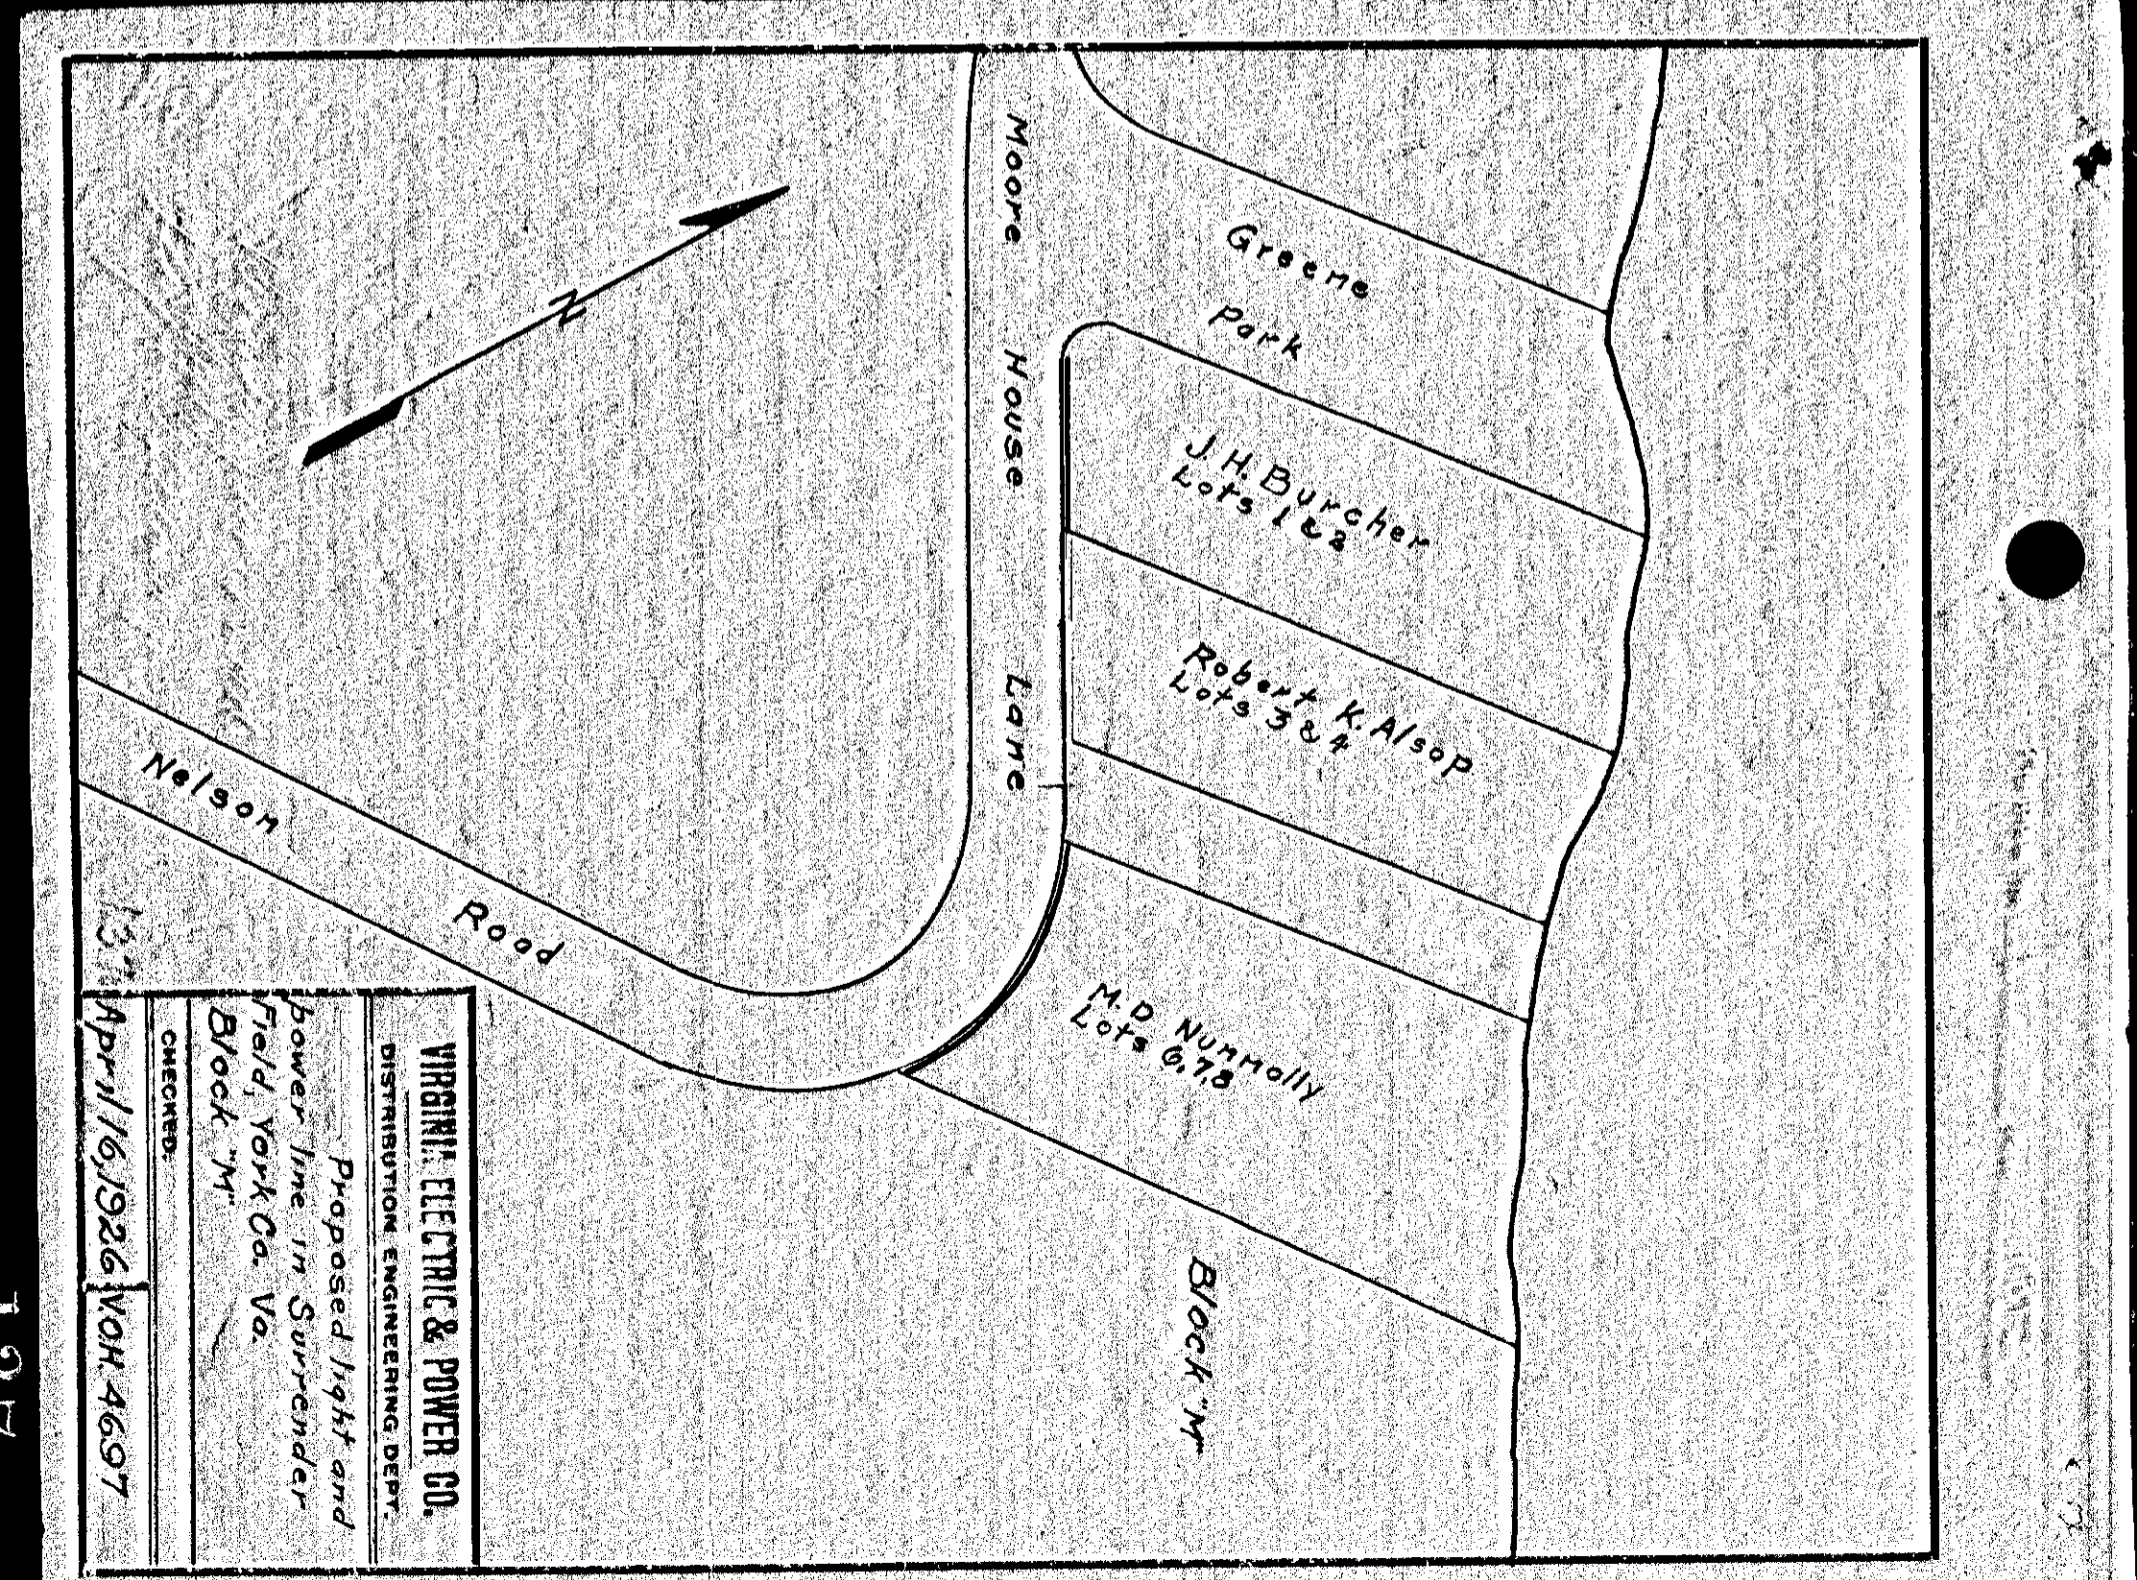

VIRGINIA ELECTRIC & POWER CO.
 DISTRIBUTION ENGINEERING DEPT.
 Proposed light and
 power line in Surrender
 Field, York Co. Va.
 Block "M".
 CHECKED: April 16, 1926 V.O.H. 4697

139

137

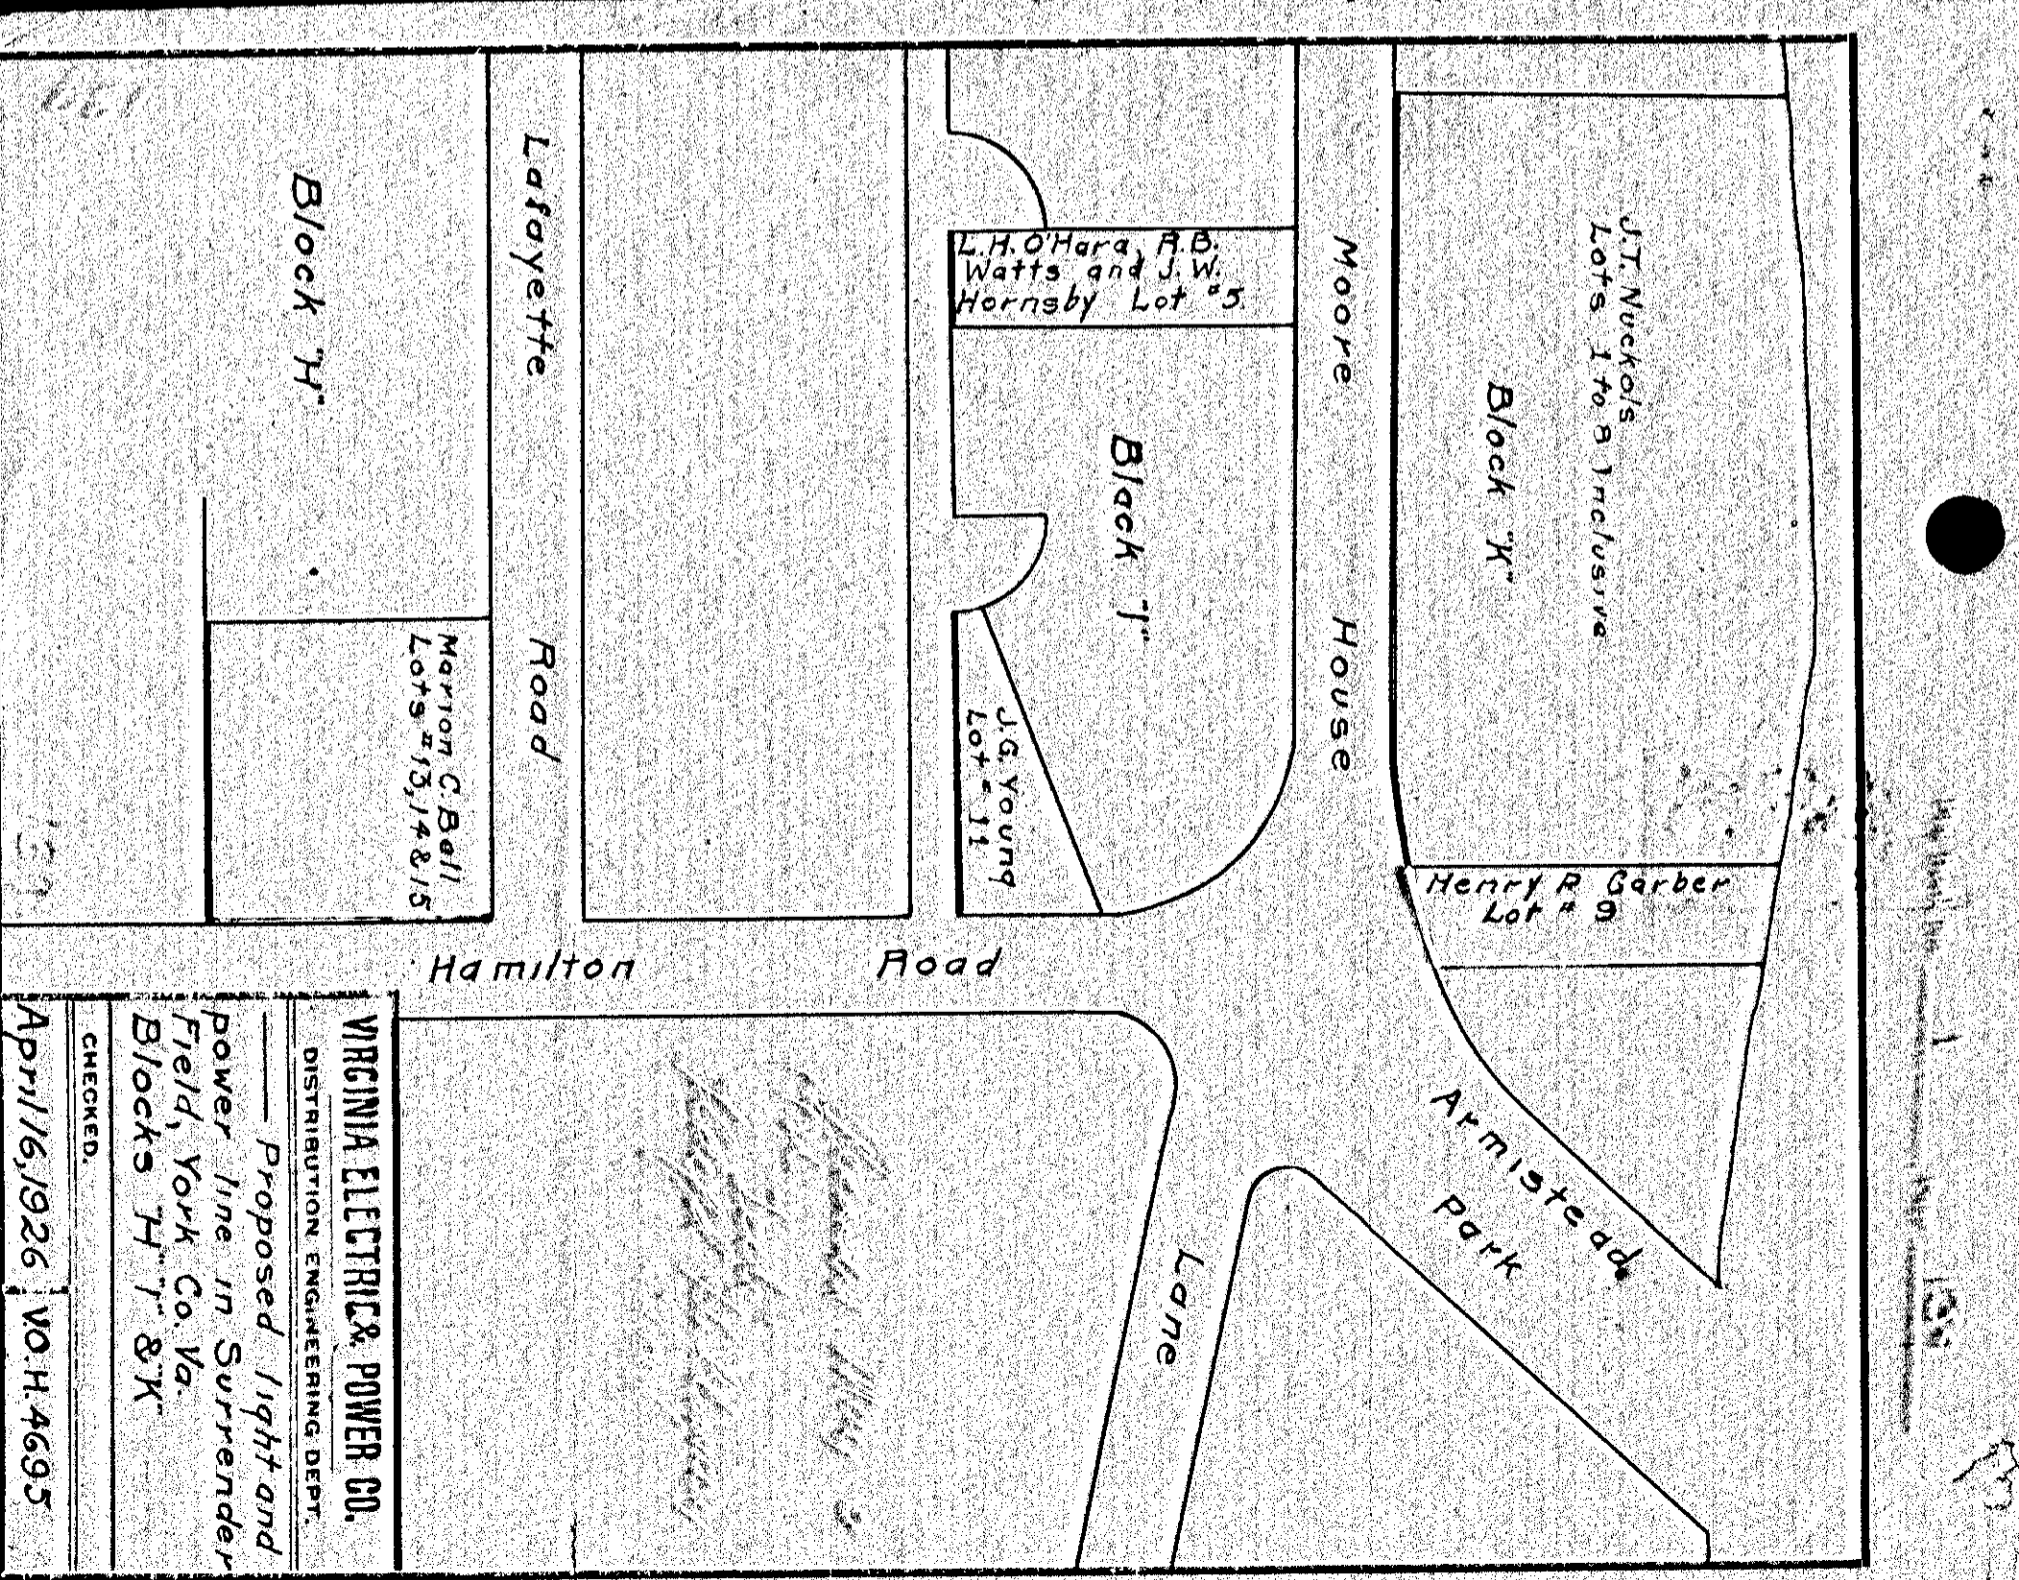

VIRGINIA ELECTRIC & POWER CO.
 DISTRIBUTION ENGINEERING DEPT.
 Proposed light and
 power line in Surrender
 Field, York Co. Va.
 Blocks "Y" & "X".
 CHECKED: April 16, 1926 V.O.H. 4695

DRAWER NO. SHEET NO.