


VIRGINIA ELECTRIC & POWER CO.  
 WILLIAMSBURG - YORKTOWN  
 TRANSMISSION LINE  
 PLAT TO ACCOMPANY RIGHT-OF-WAY AGREEMENT  
 WITH  
 DISTRICT OF COLUMBIA  
 Nelson York Va.  
 SCALE: INCH = 100 FT.  
 SURVEYED BY T.W.G. JUL 24, 1926

DRAWER NO. SHEET NO.


148

150

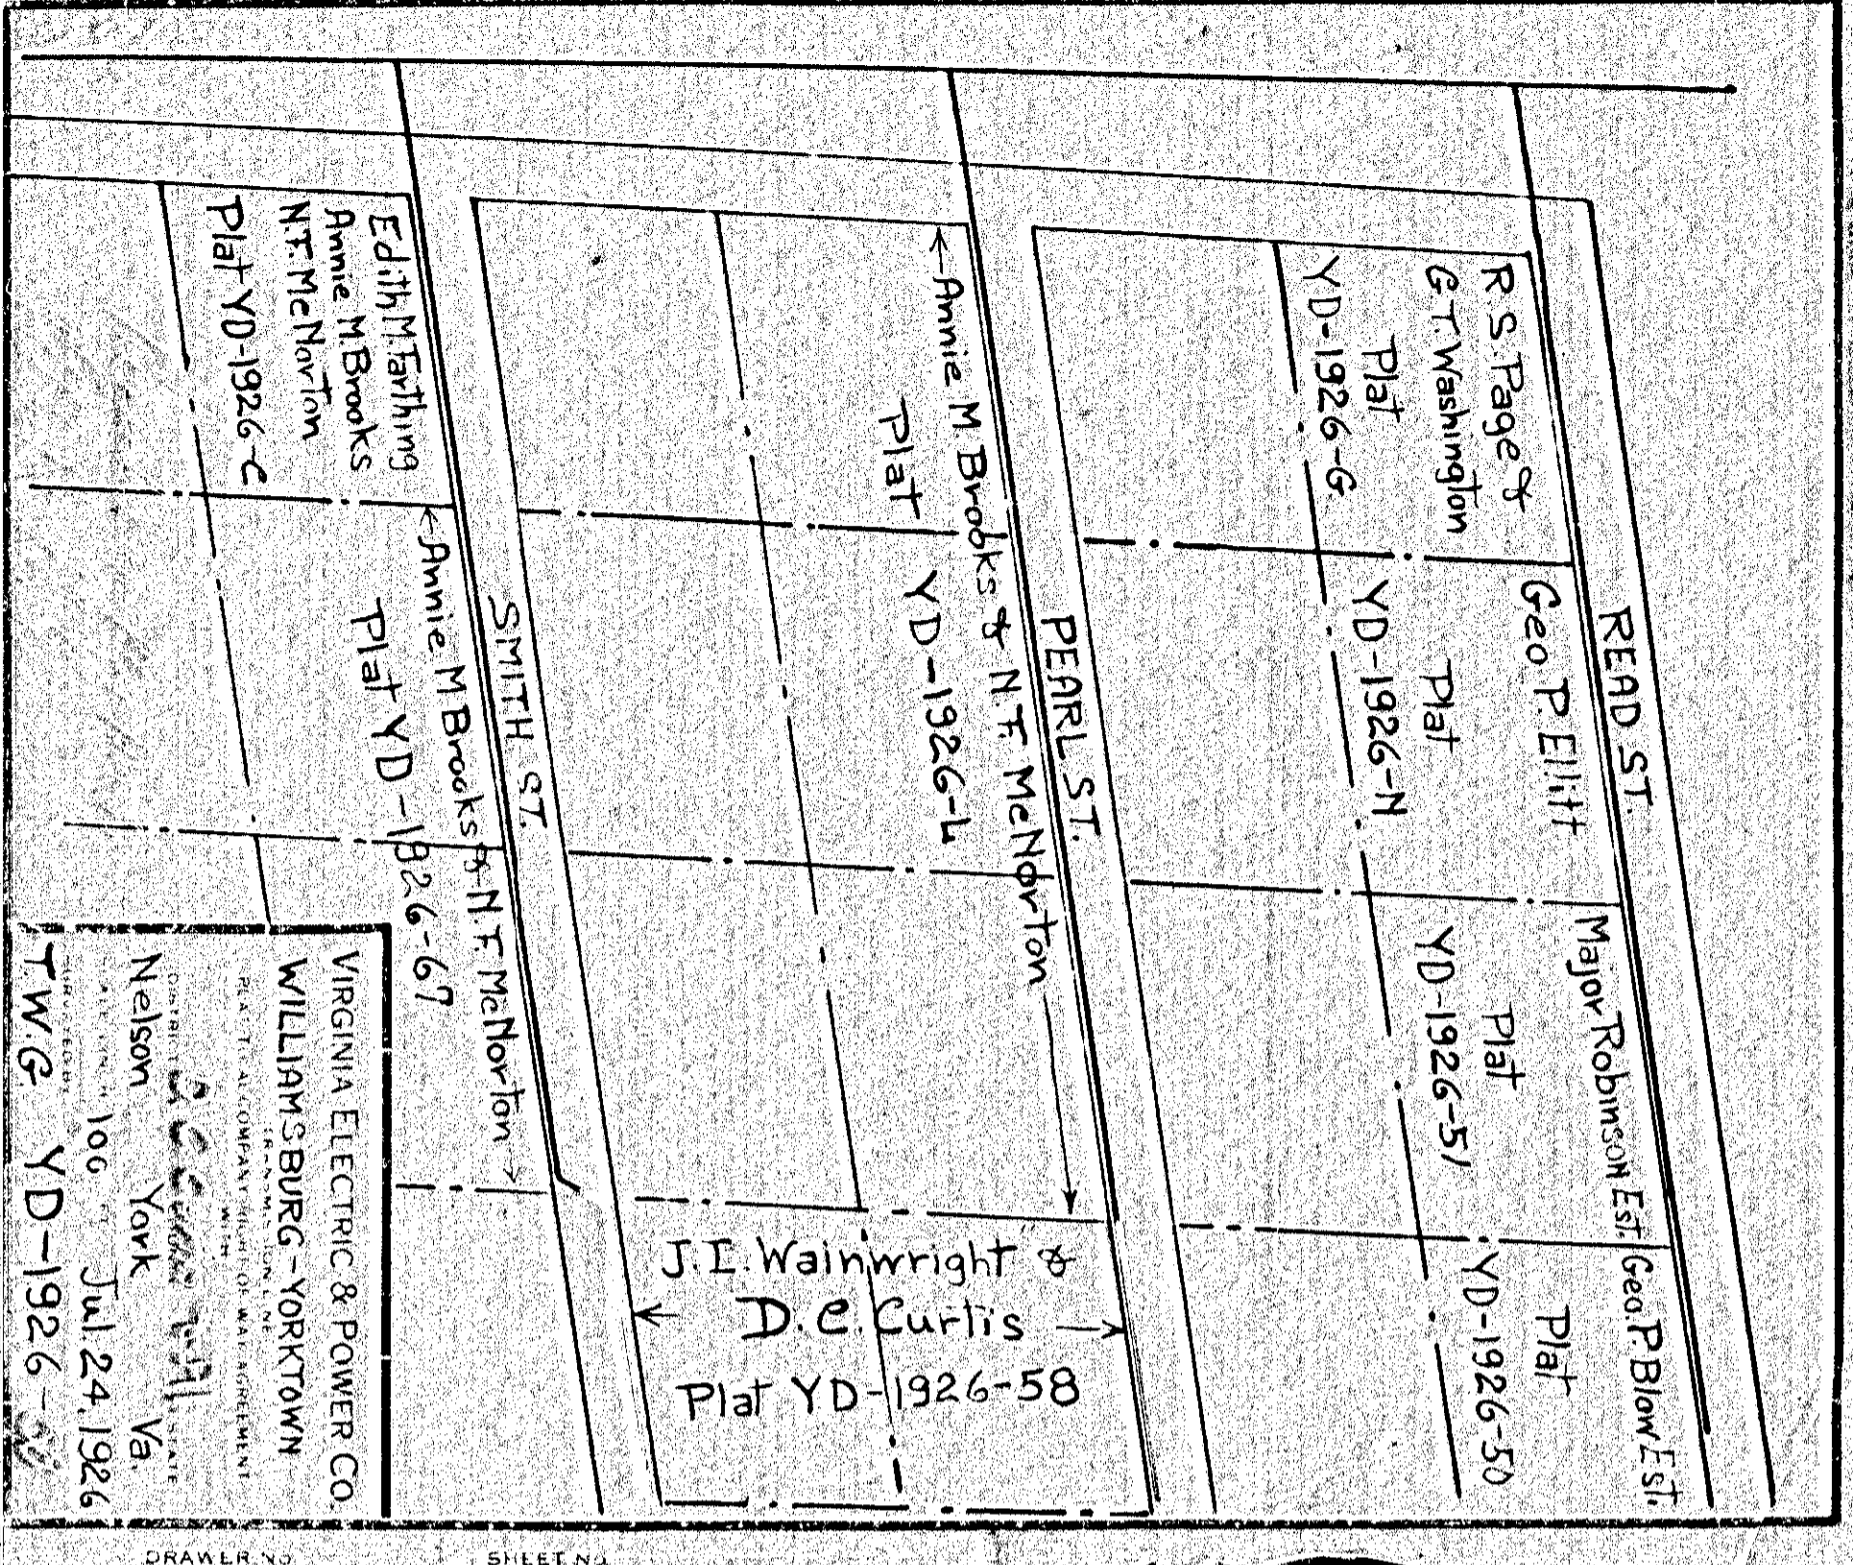

VIRGINIA ELECTRIC & POWER CO.  
 WILLIAMSBURG - YORKTOWN  
 TRANSMISSION LINE  
 PLAT TO ACCOMPANY RIGHT-OF-WAY AGREEMENT  
 WITH  
 DISTRICT OF COLUMBIA  
 Nelson York Va.  
 SCALE: INCH = 100 FT.  
 SURVEYED BY T.W.G. JUL 24, 1926

DRAWER NO. SHEET NO.

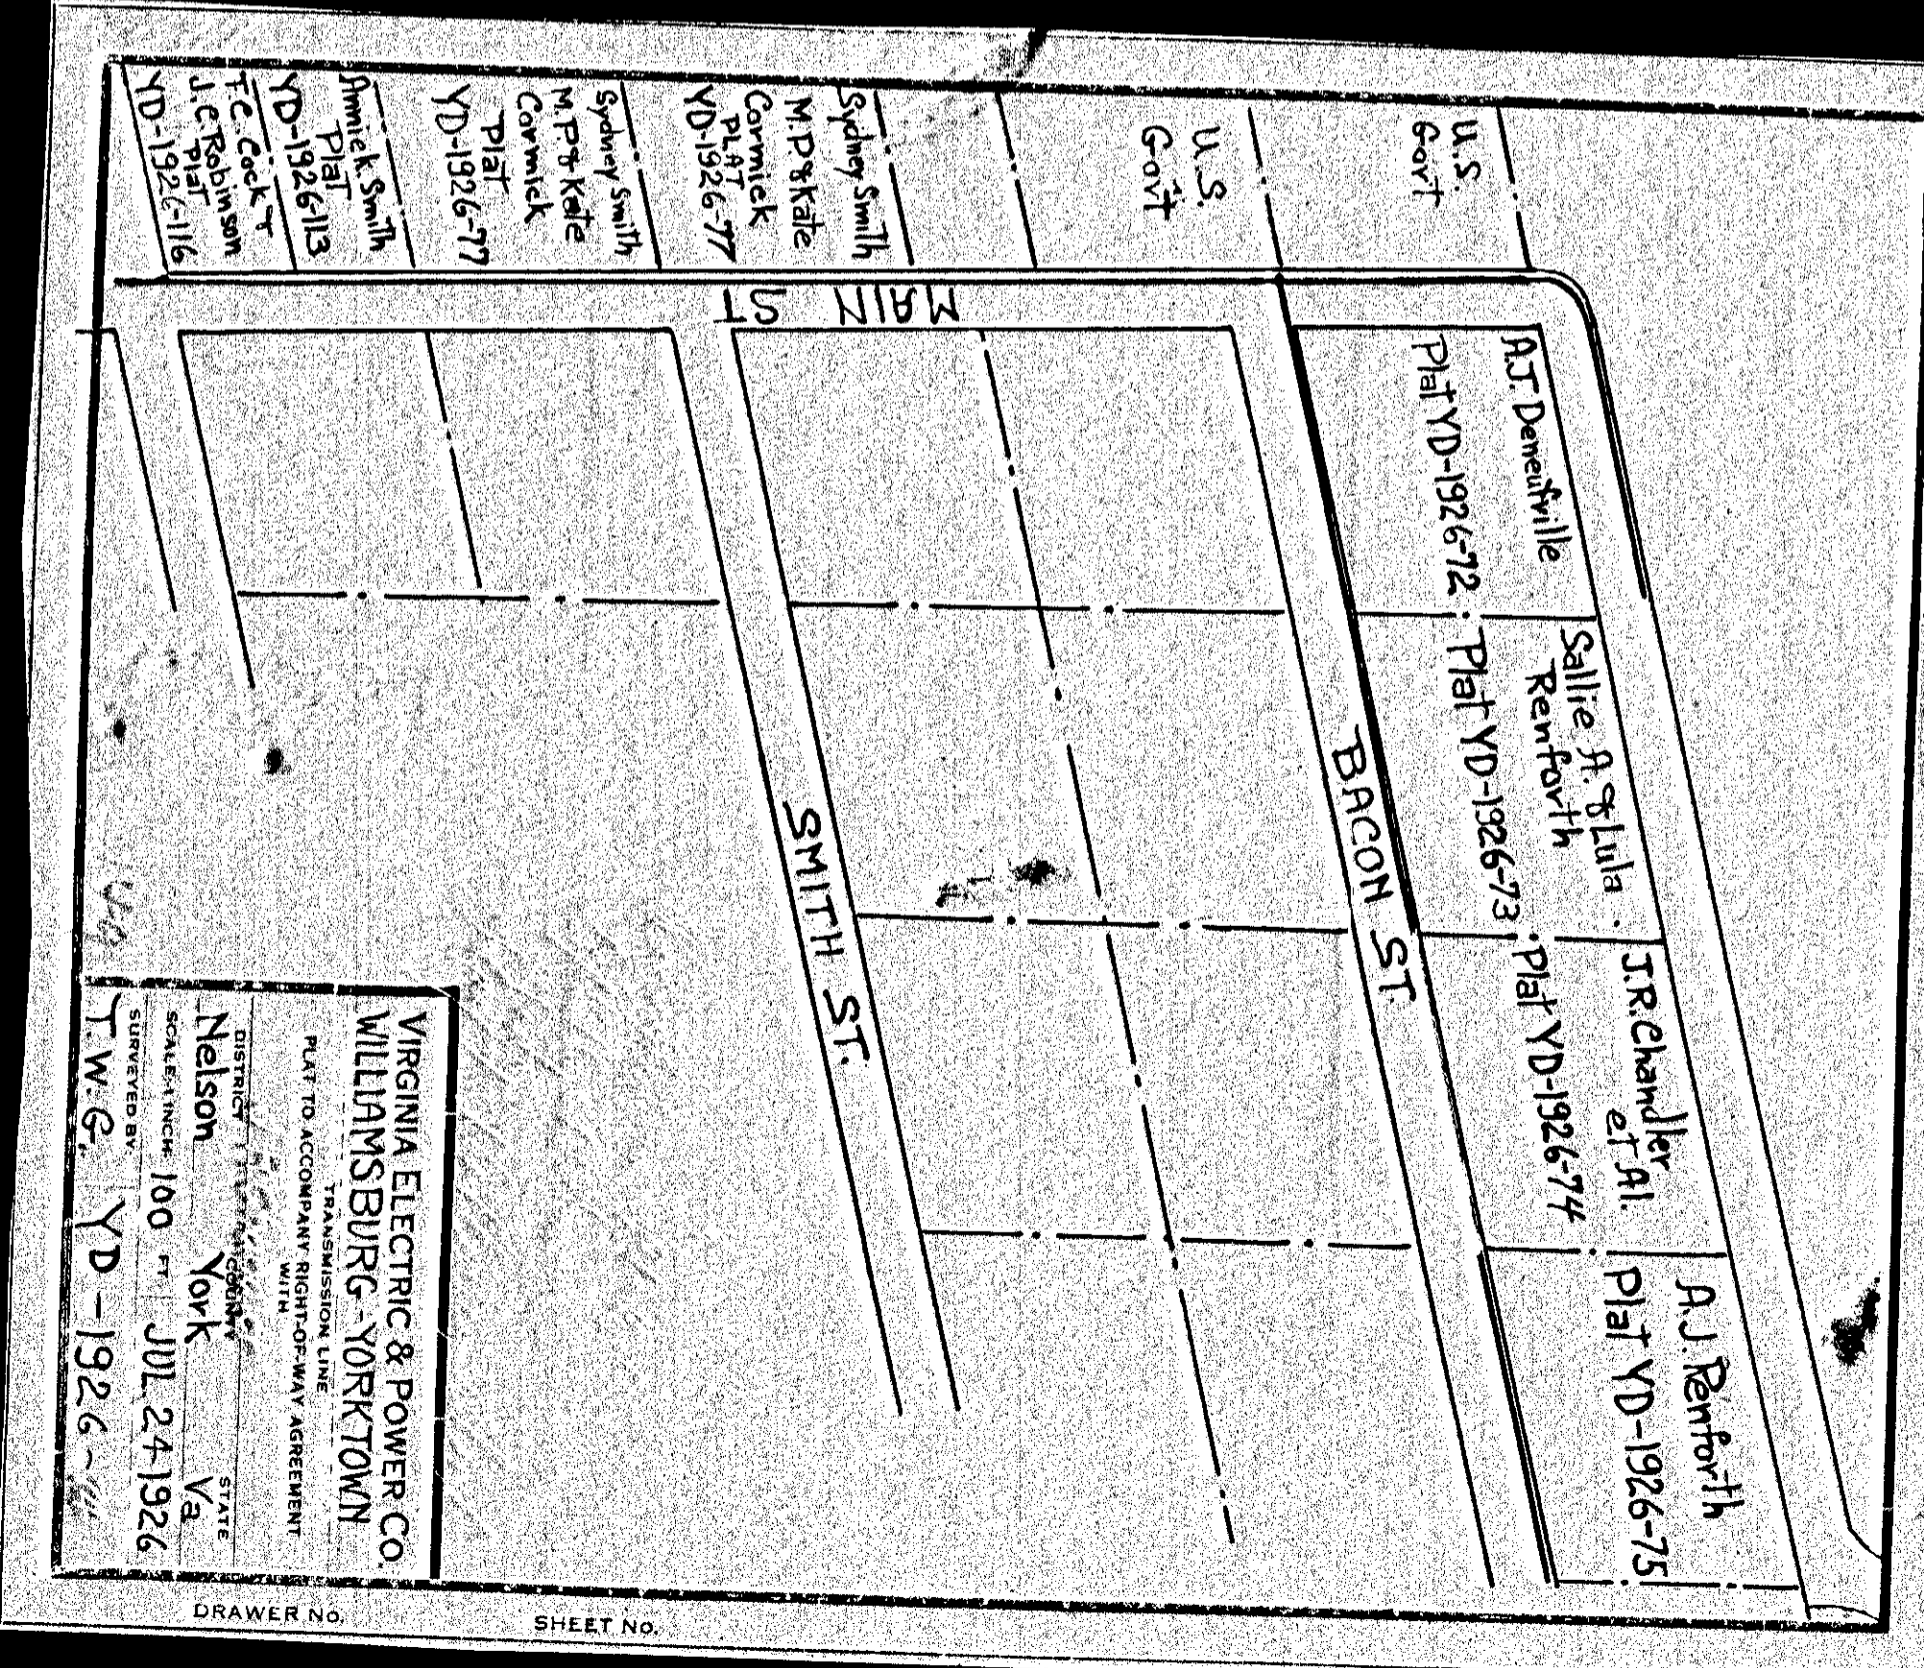


VIRGINIA ELECTRIC & POWER CO.  
 WILLIAMSBURG - YORKTOWN  
 TRANSMISSION LINE  
 PLAT TO ACCOMPANY RIGHT-OF-WAY AGREEMENT  
 WITH  
 DISTRICT OF COLUMBIA  
 Nelson York Va.  
 SCALE: INCH = 100 FT.  
 SURVEYED BY T.W.G. JUL 24, 1926

DRAWER NO. SHEET NO.

149

151

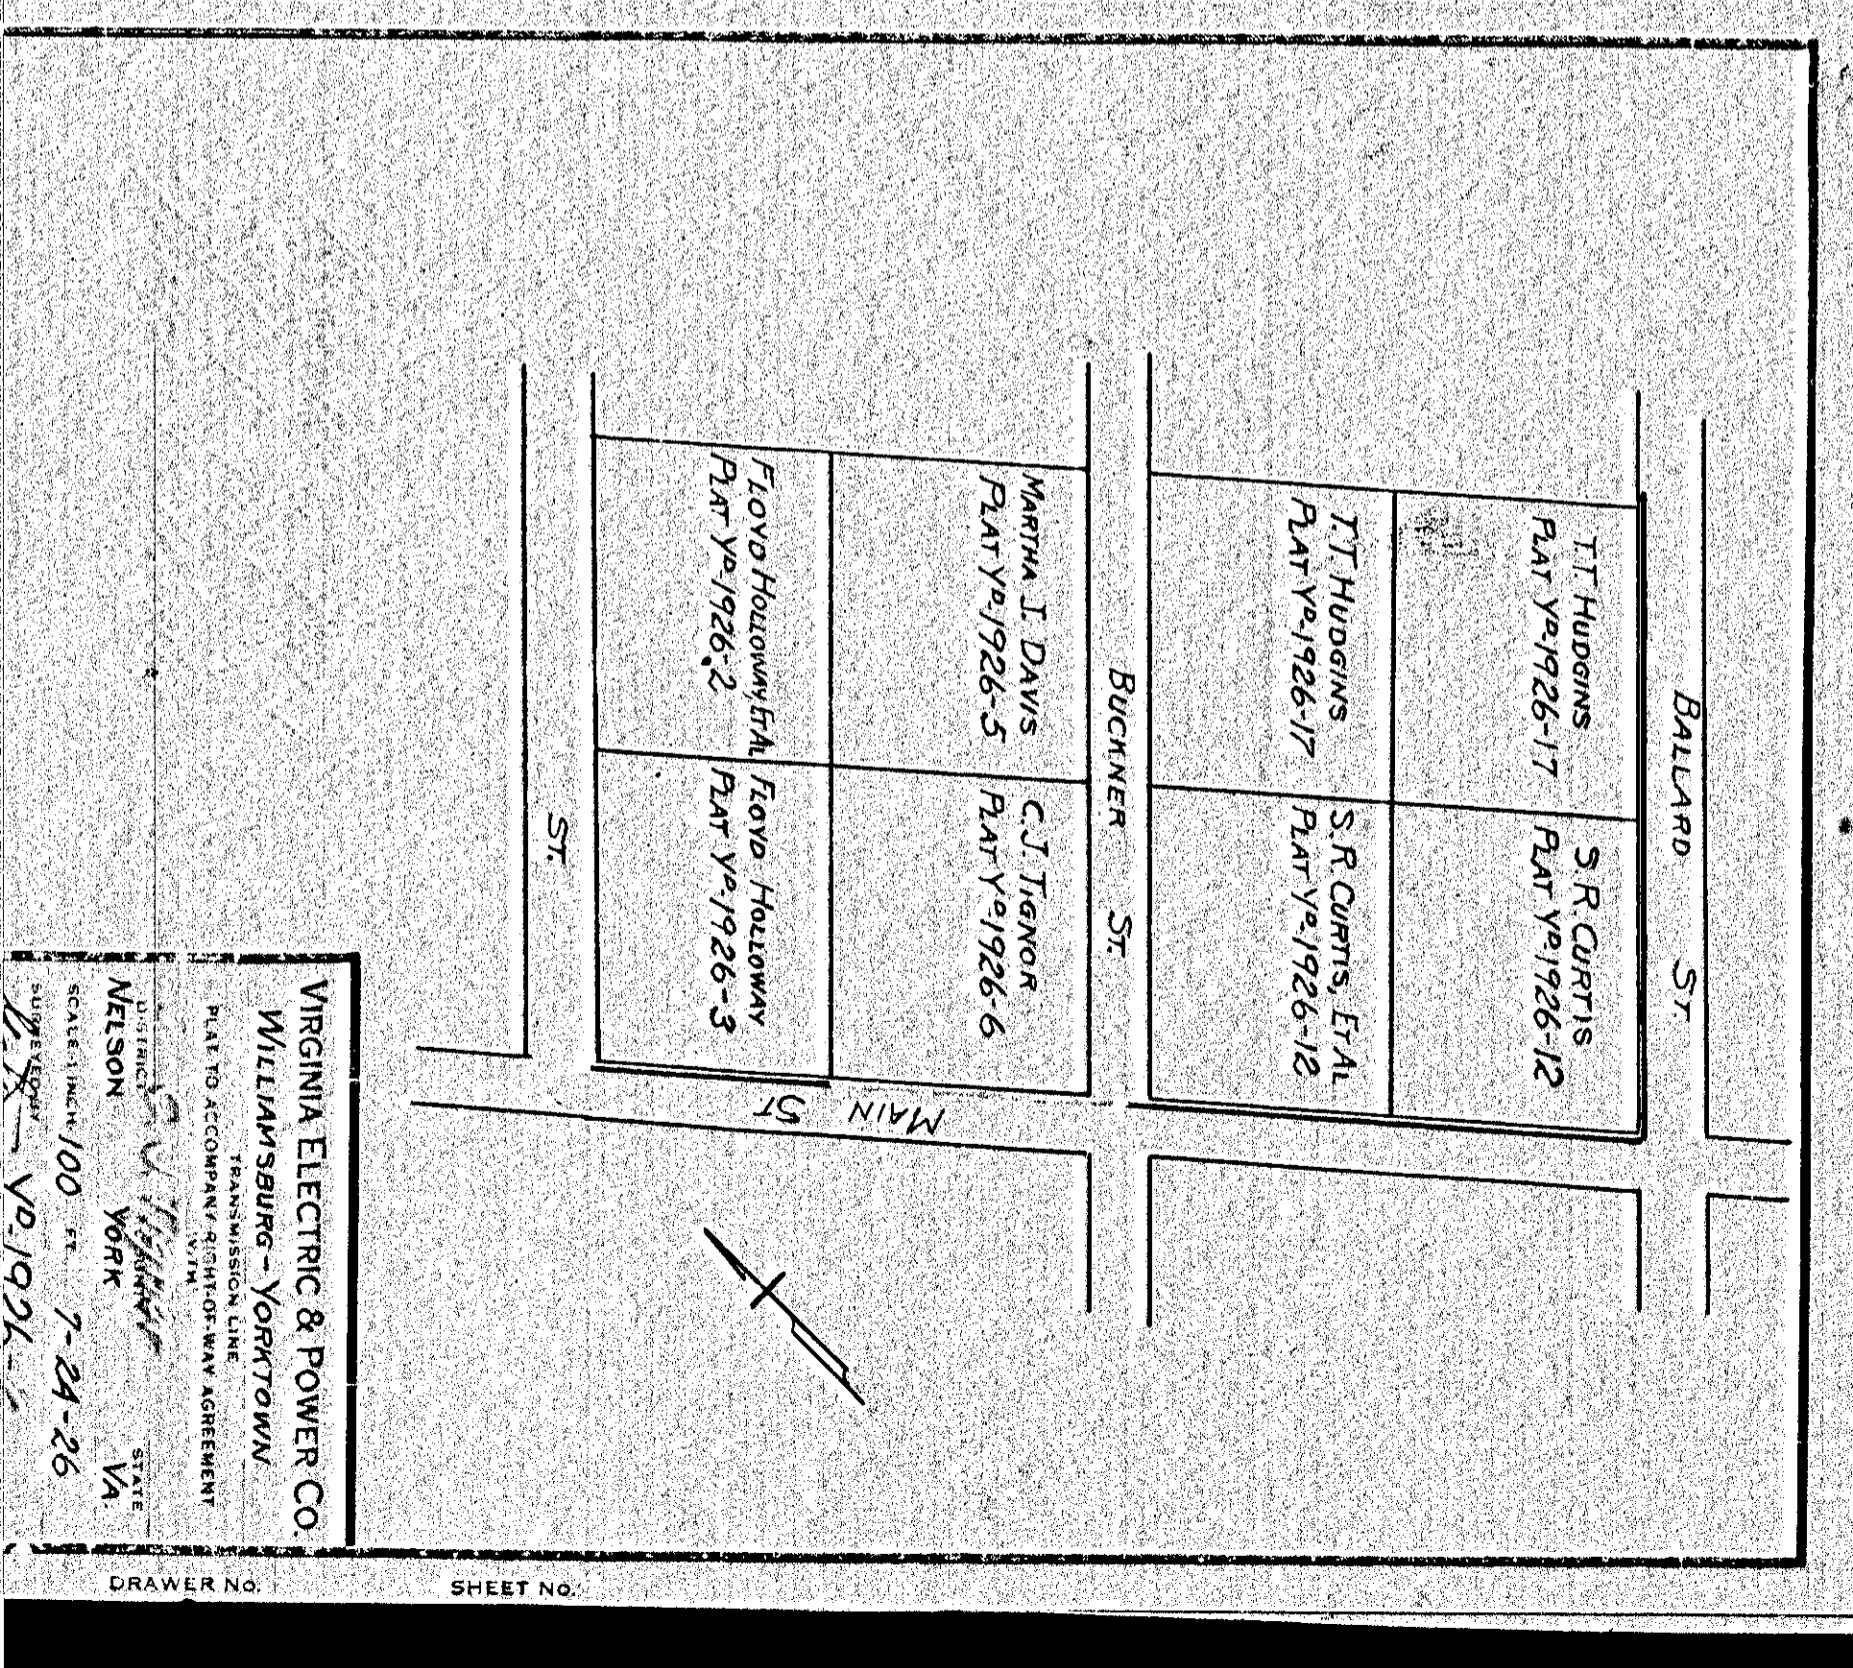

VIRGINIA ELECTRIC & POWER CO.  
 WILLIAMSBURG - YORKTOWN  
 TRANSMISSION LINE  
 PLAT TO ACCOMPANY RIGHT-OF-WAY AGREEMENT  
 WITH  
 DISTRICT OF COLUMBIA  
 Nelson York Va.  
 SCALE: INCH = 100 FT.  
 SURVEYED BY T.W.G. JUL 24, 1926

DRAWER NO. SHEET NO.