



VIRGINIA ELECTRIC & POWER CO.  
 WILLIAMSBURG - YORKTOWN  
 PLAT TO ACCOMPANY RIGHT-OF-WAY AGREEMENT  
 TRANSMISSION LINE  
 DISTRICT OF YORK COUNTY  
 NELSON YORK VA  
 SCALE: 1 INCH = 100 FT  
 SUBMITTED BY: YD-1926-26  
 DATE: 7-24-26

DRAWER NO. SHEET NO.

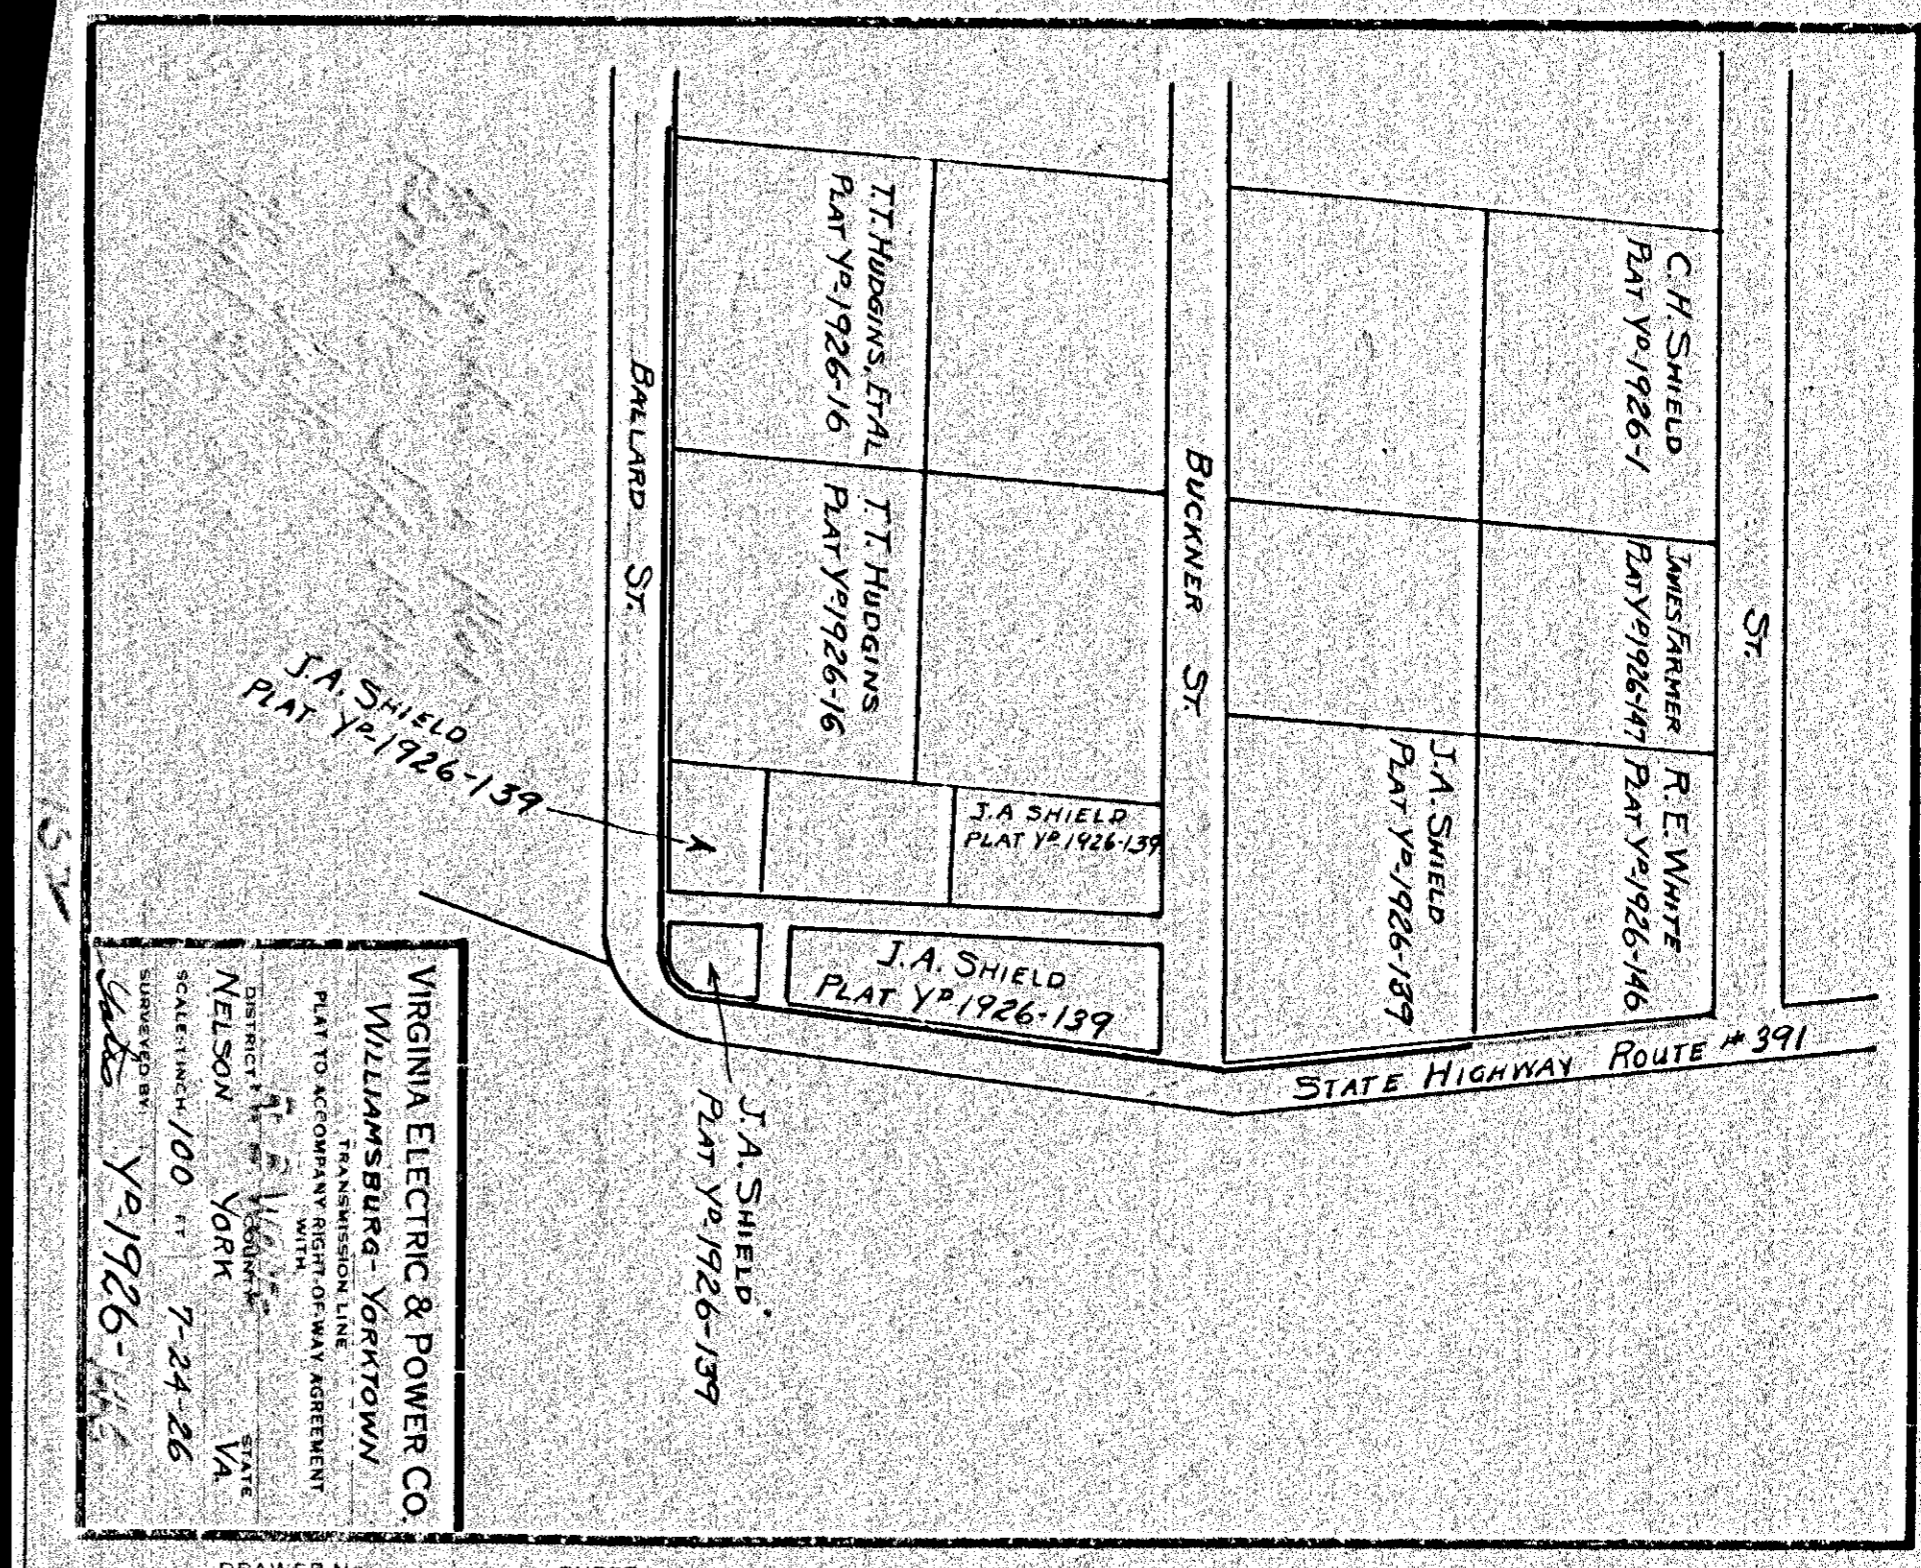


VIRGINIA ELECTRIC & POWER CO.  
 WILLIAMSBURG - YORKTOWN  
 PLAT TO ACCOMPANY RIGHT-OF-WAY AGREEMENT  
 TRANSMISSION LINE  
 DISTRICT OF YORK COUNTY  
 NELSON YORK VA  
 SCALE: 1 INCH = 100 FT  
 SUBMITTED BY: YD-1926-146  
 DATE: 7-24-26

DRAWER NO. SHEET NO.

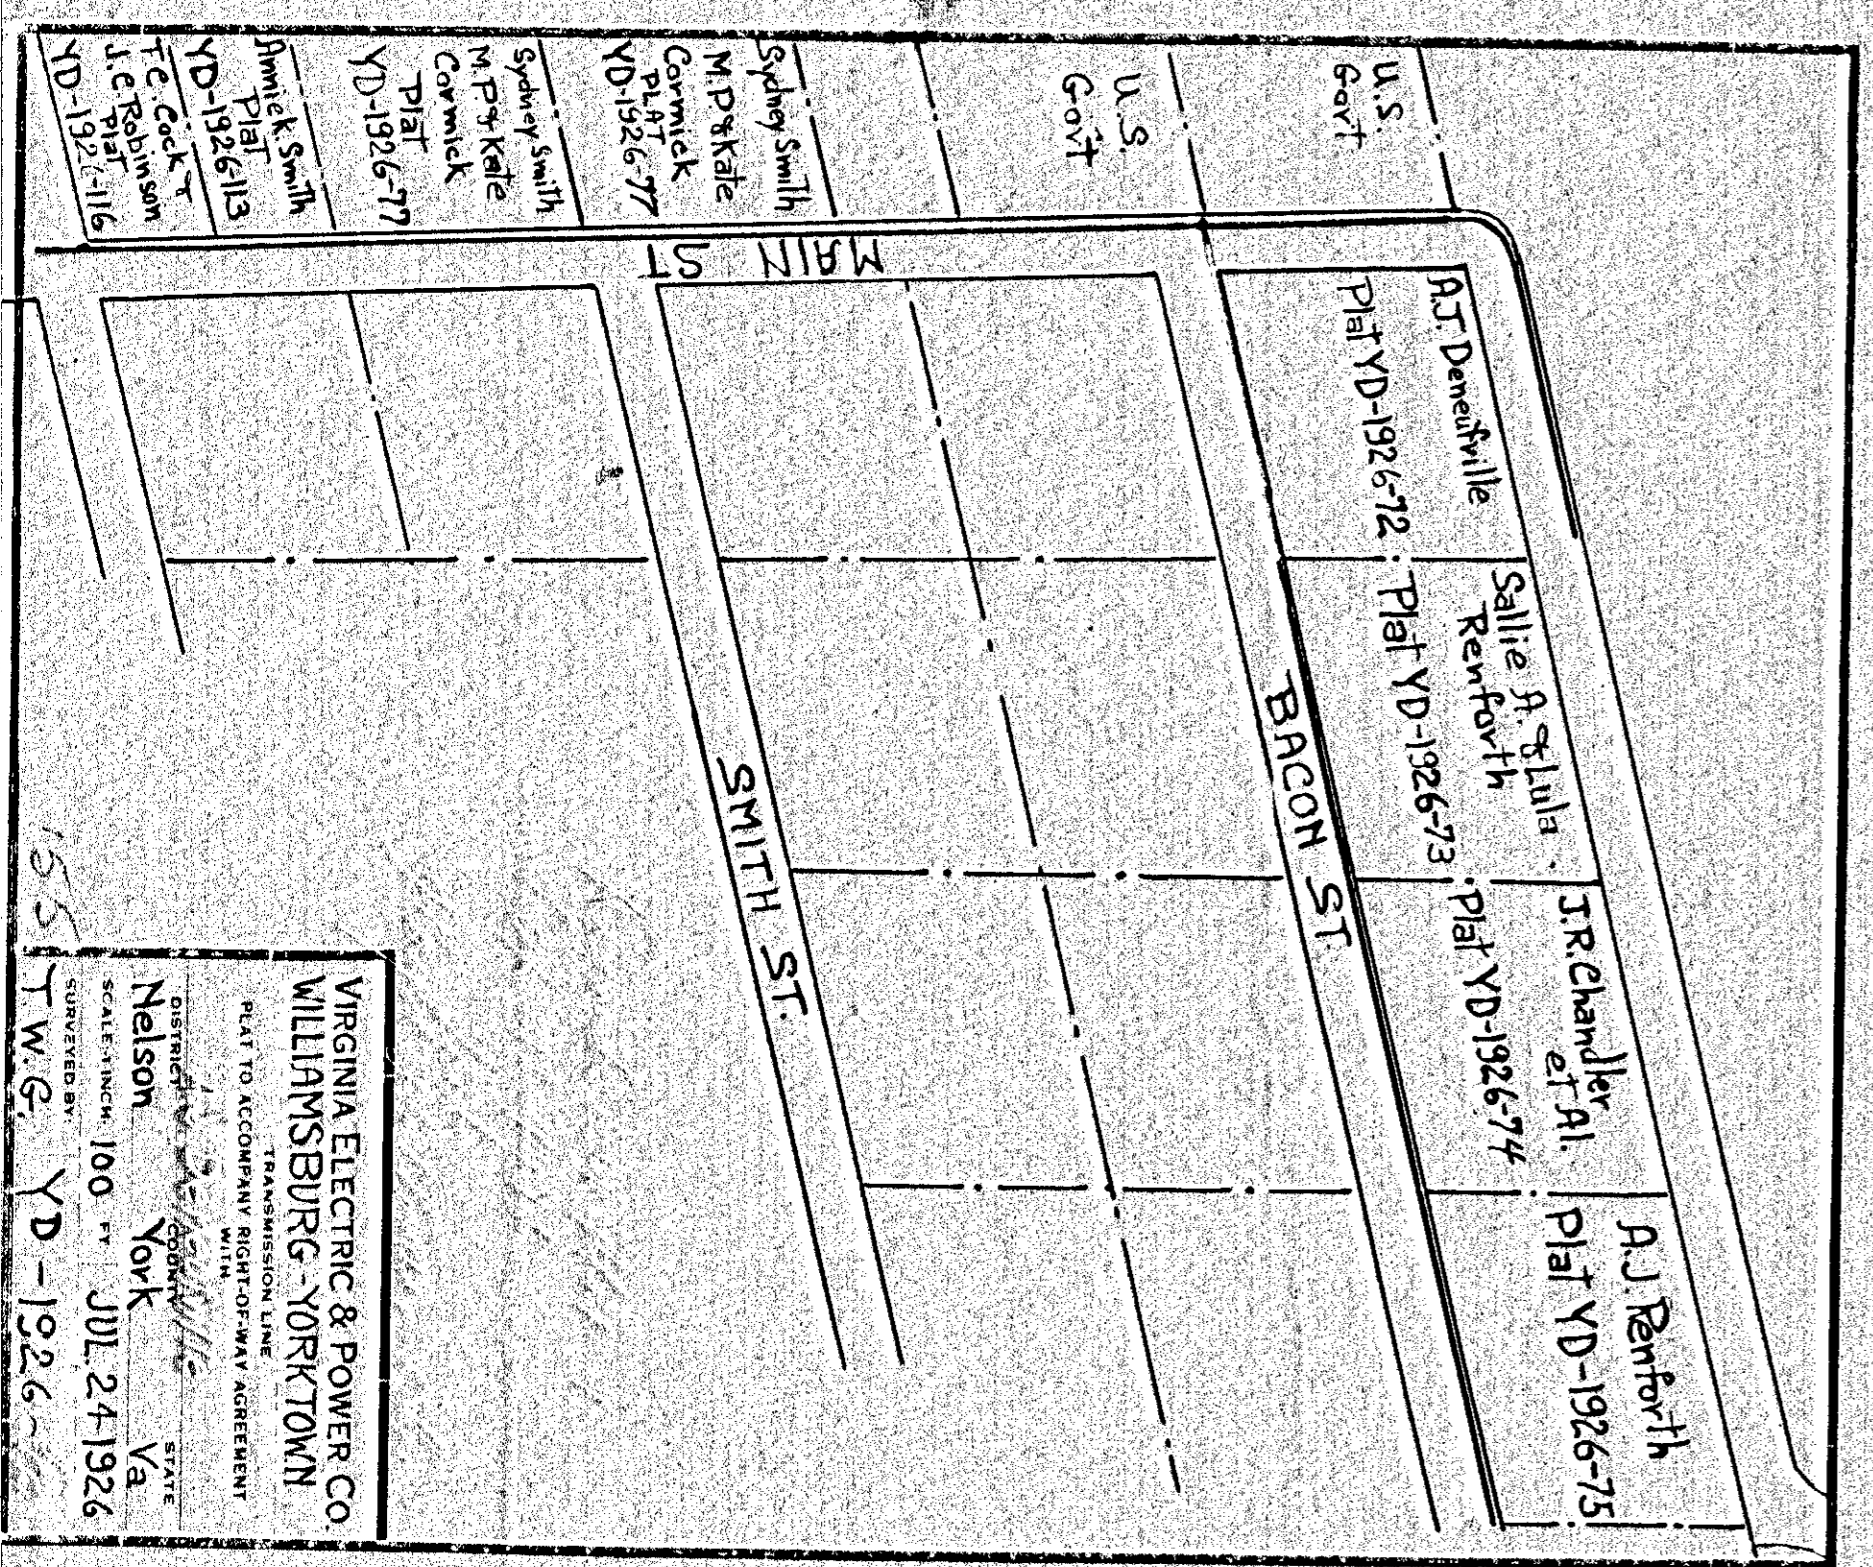

VIRGINIA ELECTRIC & POWER CO.  
 WILLIAMSBURG - YORKTOWN  
 PLAT TO ACCOMPANY RIGHT-OF-WAY AGREEMENT  
 TRANSMISSION LINE  
 DISTRICT OF YORK COUNTY  
 NELSON YORK VA  
 SCALE: 1 INCH = 100 FT  
 SUBMITTED BY: YD-1926-77  
 DATE: JUL 24 1926

DRAWER NO. SHEET NO.

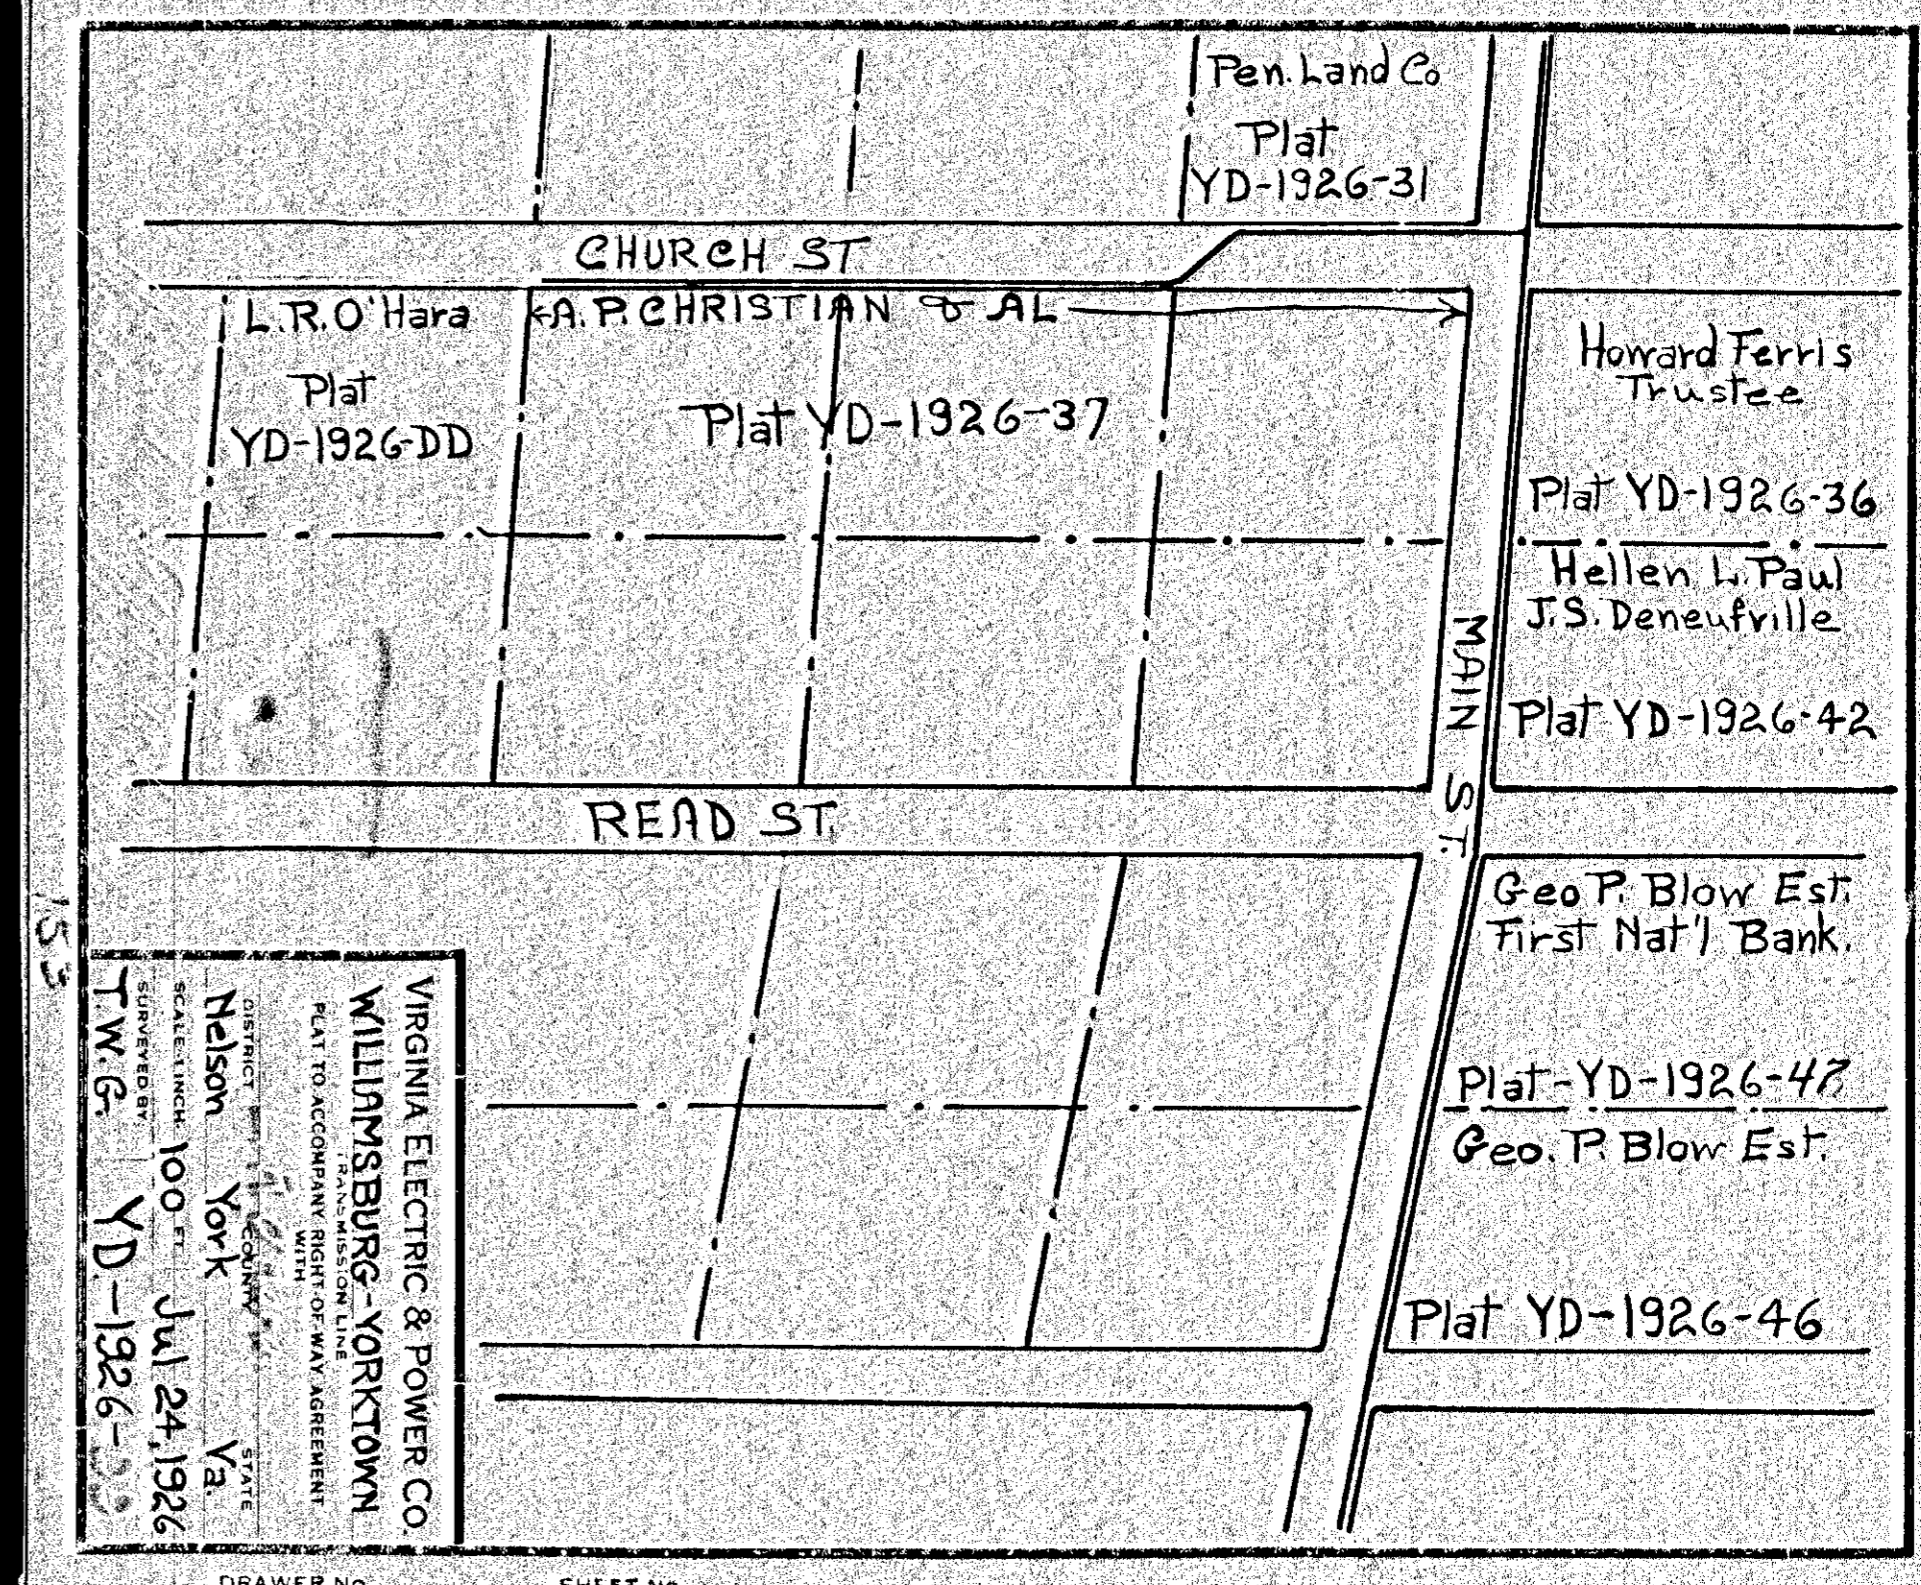

VIRGINIA ELECTRIC & POWER CO.  
 WILLIAMSBURG - YORKTOWN  
 PLAT TO ACCOMPANY RIGHT-OF-WAY AGREEMENT  
 TRANSMISSION LINE  
 DISTRICT OF YORK COUNTY  
 NELSON YORK VA  
 SCALE: 1 INCH = 100 FT  
 SUBMITTED BY: YD-1926-37  
 DATE: JUL 24 1926

DRAWER NO. SHEET NO.

154

152

155

153