



VIRGINIA ELECTRIC & POWER CO.  
 WILLIAMSBURG, YORKTOWN  
 TRANSMISSION LINE  
 PLAT TO ACCOMPANY RIGHT-OF-WAY AGREEMENT  
 WITH  
 DISTRICT  
 SQUANTY  
 STATE  
 APRIL 18, 1926  
 SCALE 1" = 100 FT.  
 DRAWN BY  
 T.W.G.

DRAWER NO. SHEET NO.

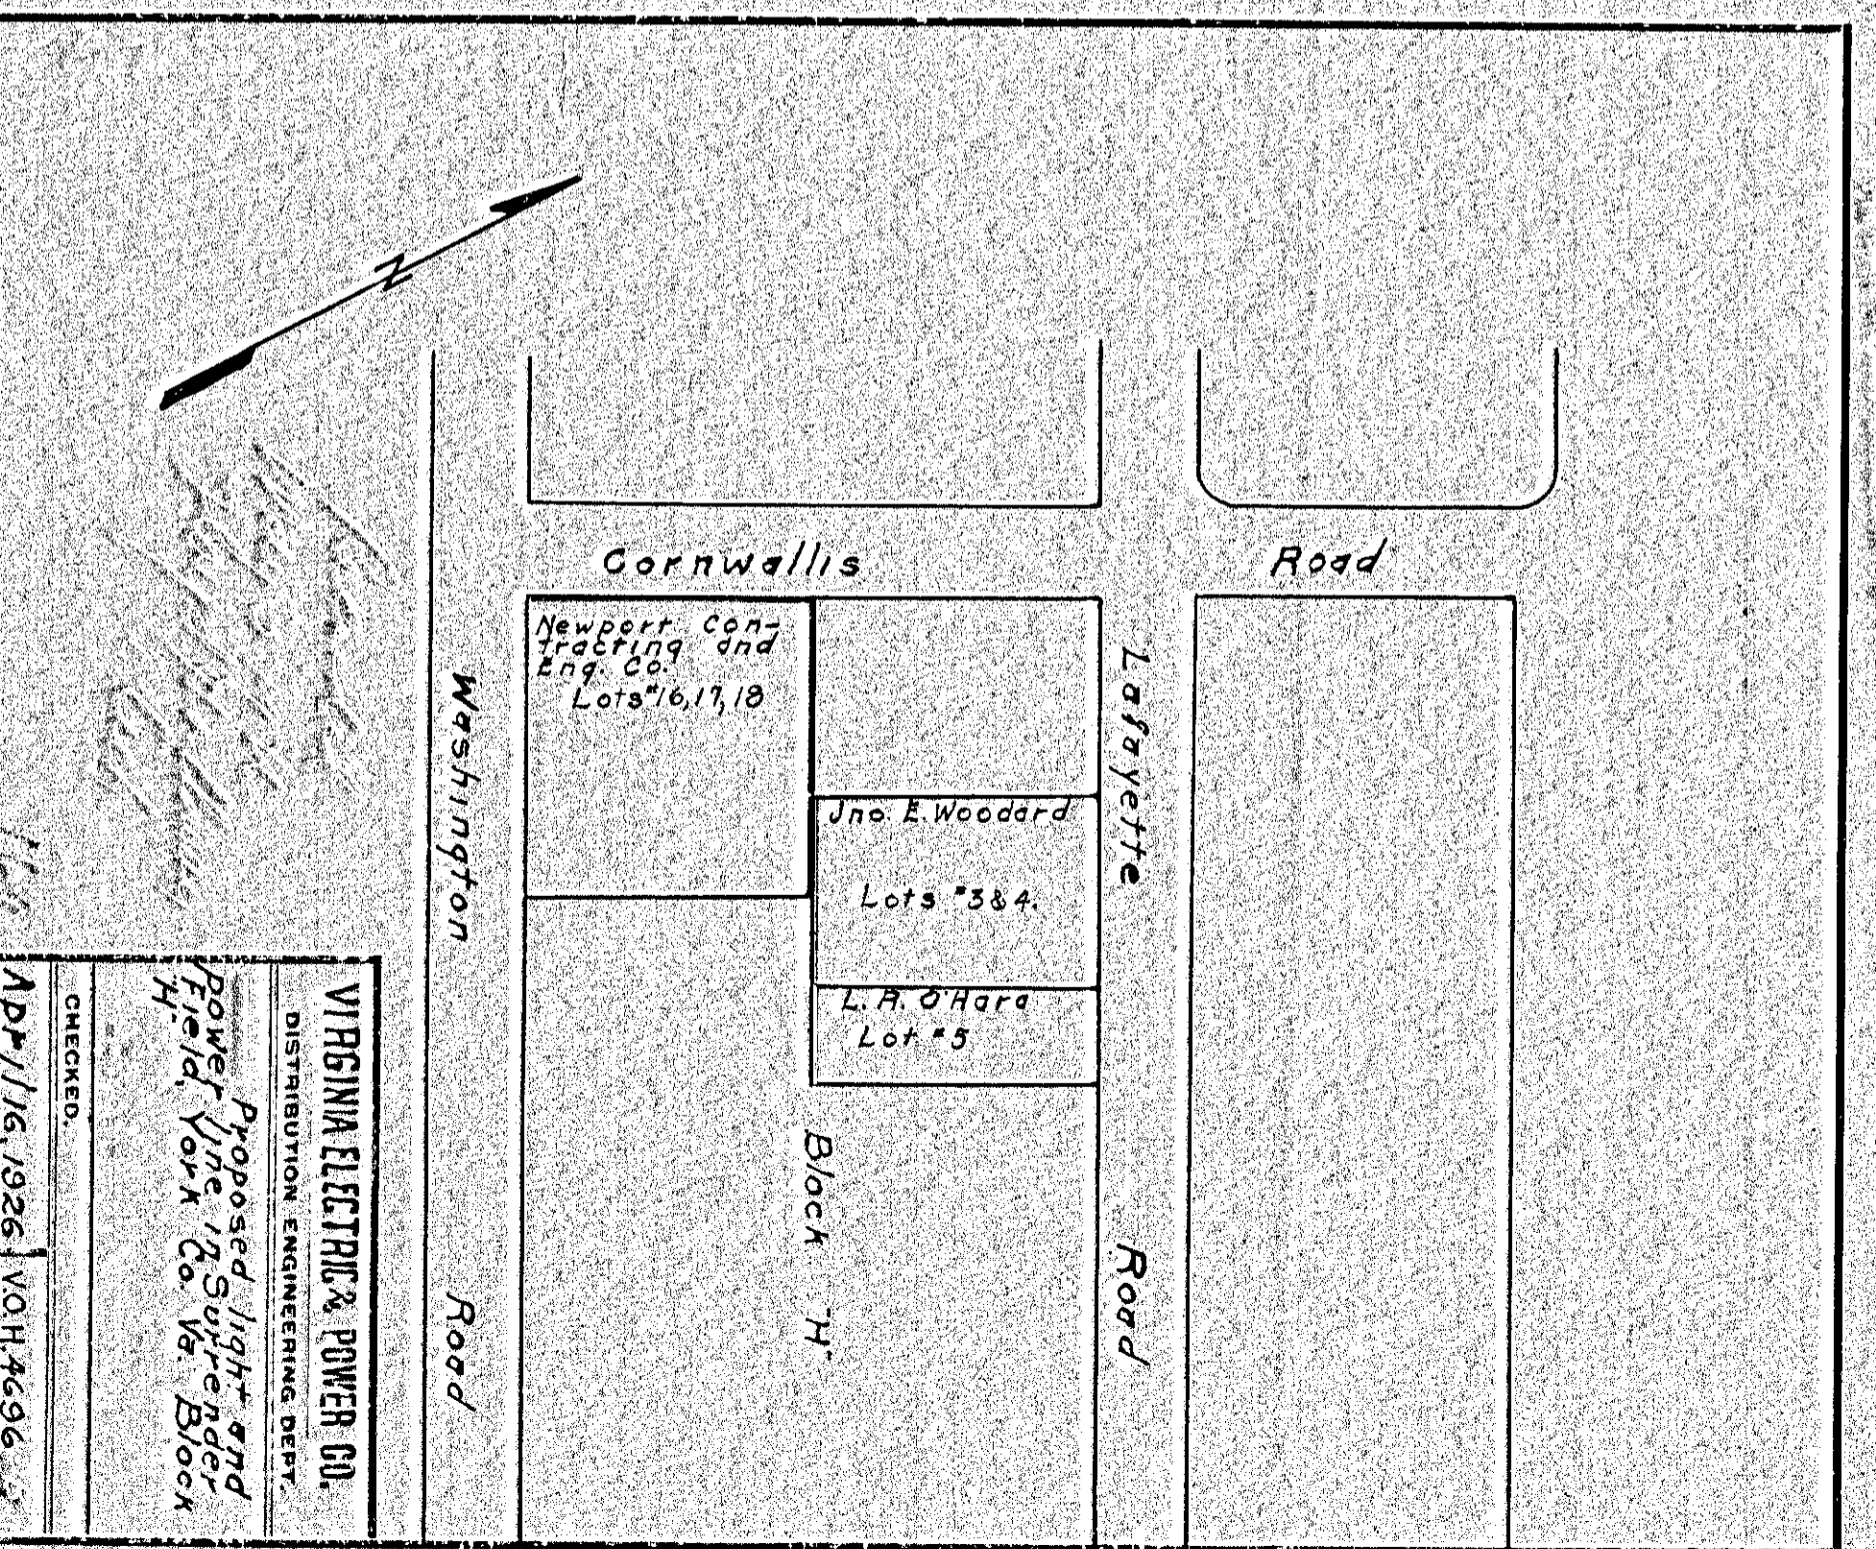


VIRGINIA ELECTRIC & POWER CO.  
 DISTRIBUTION - ENGINEERING DEPT.  
 Proposed light and  
 power line to supply Block  
 H, Field, York Co. Va.  
 APRIL 16, 1926  
 CHECKED  
 W.O.H. 4696

DRAWER NO. SHEET NO.

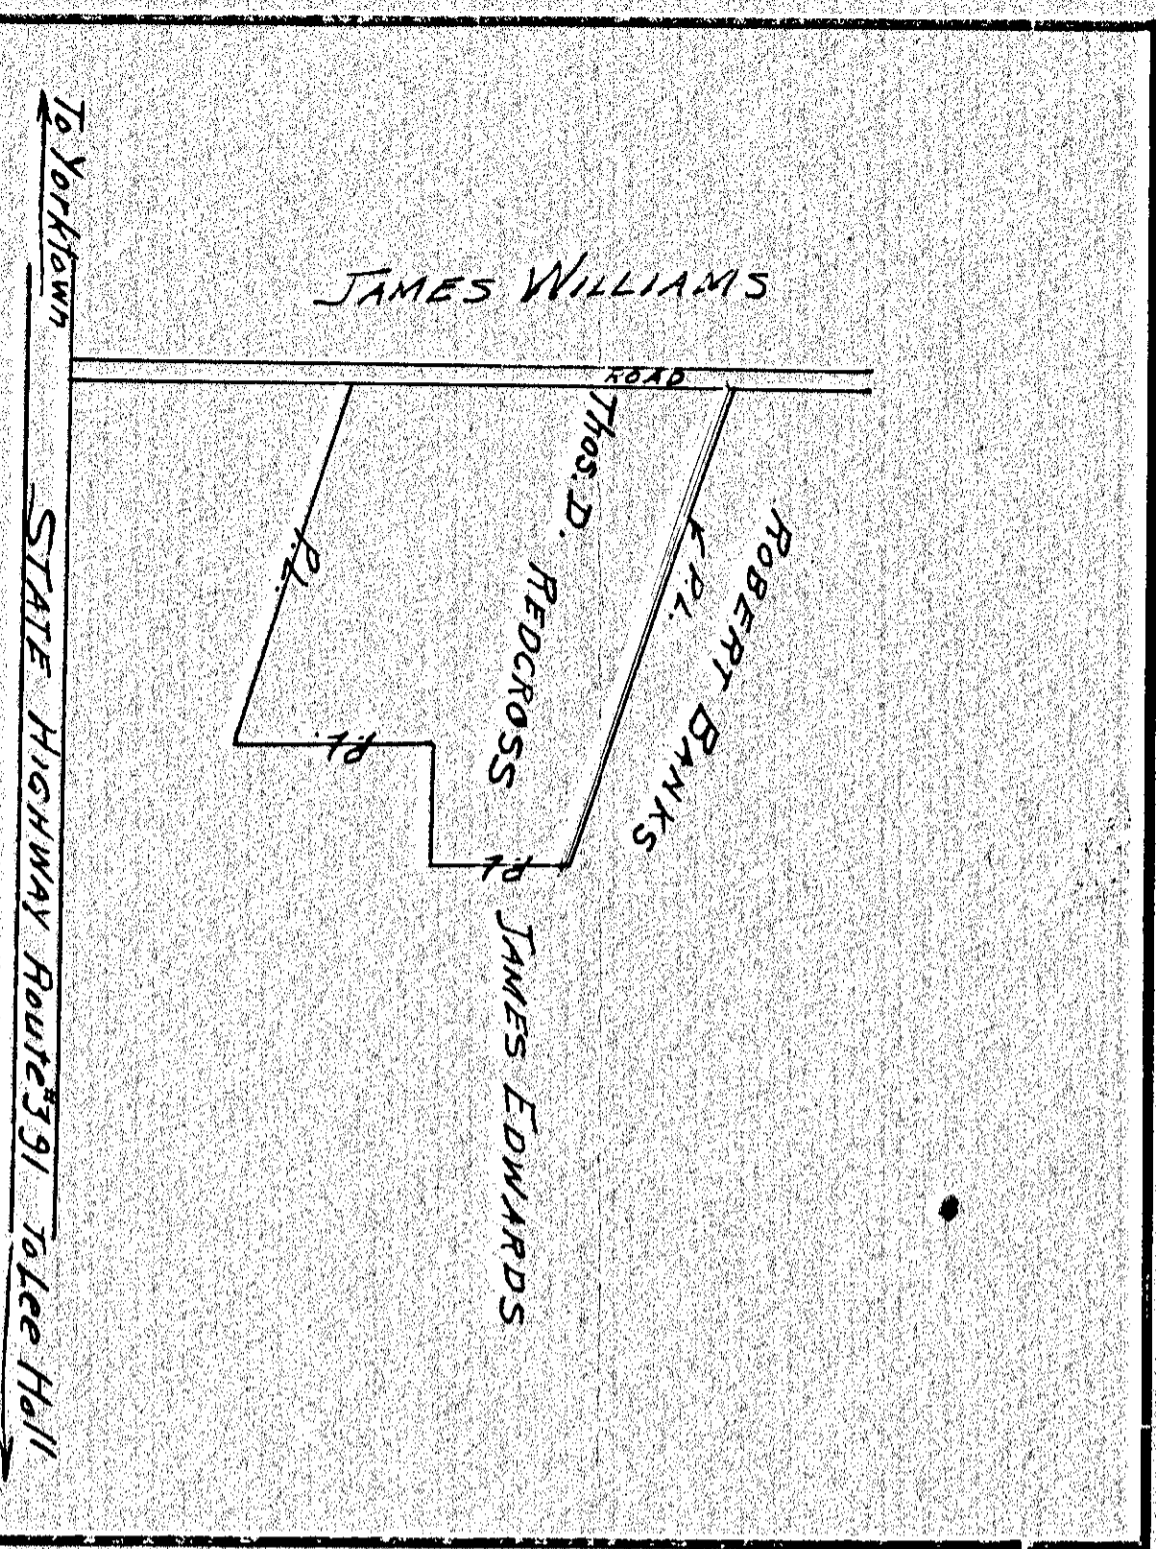

VIRGINIA ELECTRIC & POWER CO.  
 WILLIAMSBURG - YORKTOWN  
 TRANSMISSION LINE  
 PLAT TO ACCOMPANY RIGHT-OF-WAY AGREEMENT  
 WITH  
 DISTRICT  
 SQUANTY  
 STATE  
 APRIL 22, 1926  
 SCALE 1" = 100 FT.  
 DRAWN BY  
 T.W.G.

DRAWER NO. SHEET NO.

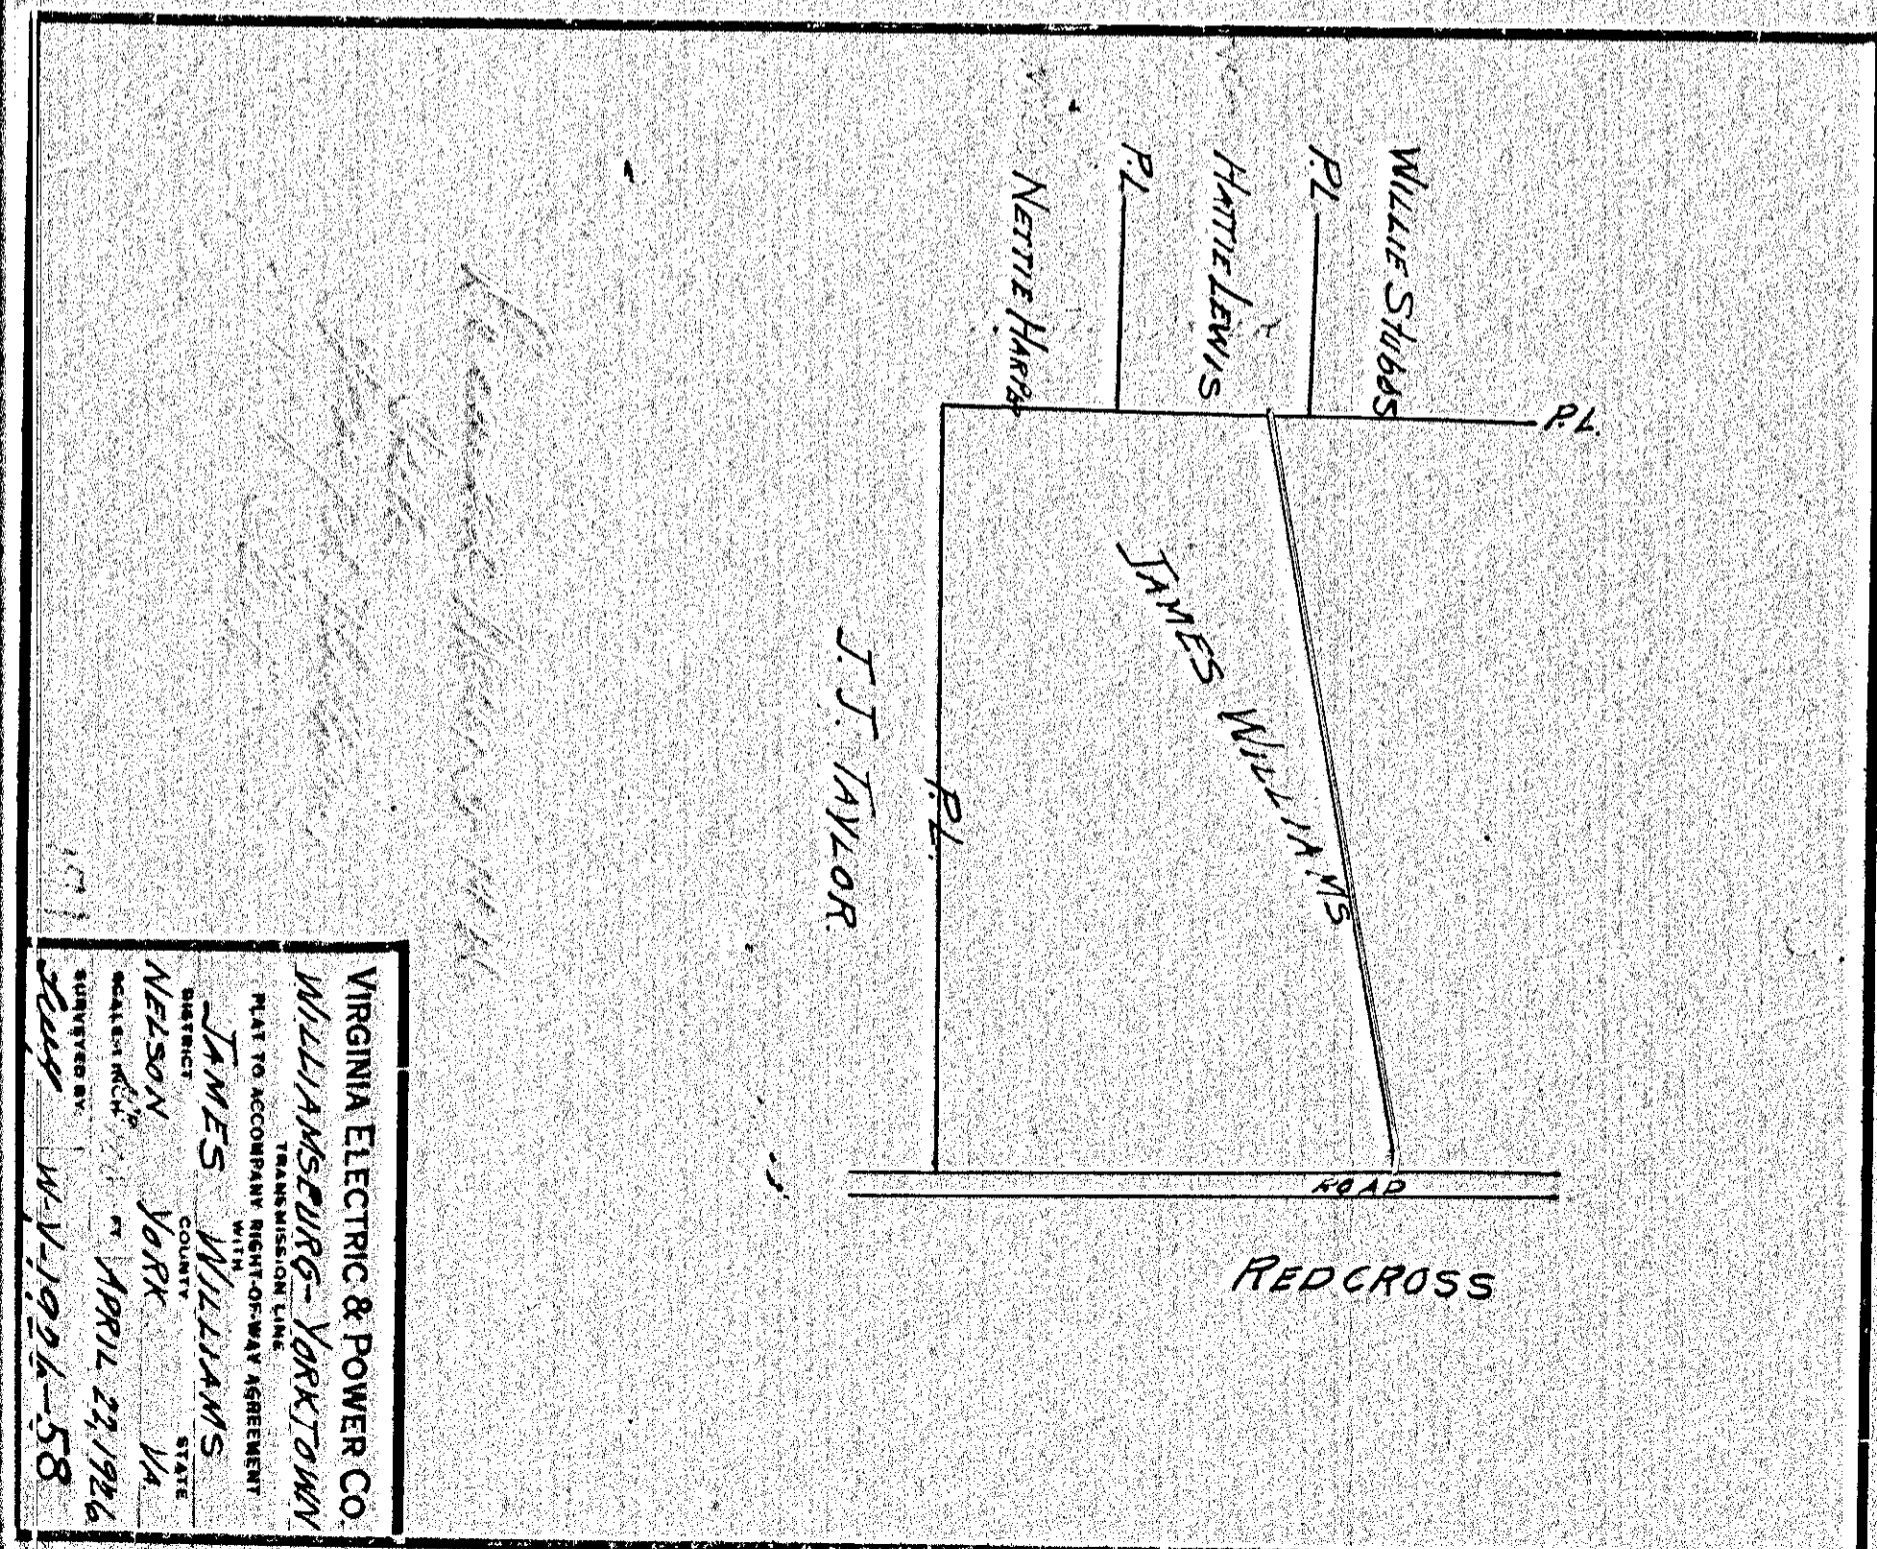

VIRGINIA ELECTRIC & POWER CO.  
 WILLIAMSBURG - YORKTOWN  
 TRANSMISSION LINE  
 PLAT TO ACCOMPANY RIGHT-OF-WAY AGREEMENT  
 WITH  
 DISTRICT  
 SQUANTY  
 STATE  
 APRIL 22, 1926  
 SCALE 1" = 100 FT.  
 DRAWN BY  
 T.W.G.

DRAWER NO. SHEET NO.

170

168

171

169