



VIRGINIA ELECTRIC & POWER CO.
 DISTRIBUTION ENGINEERING DEPT.
 Proposed light and power line in Surrender Field, York Co., Va.
 Block "M"
 CHECKED:
 214 Apr 11/6, 1926, VON 4607

214

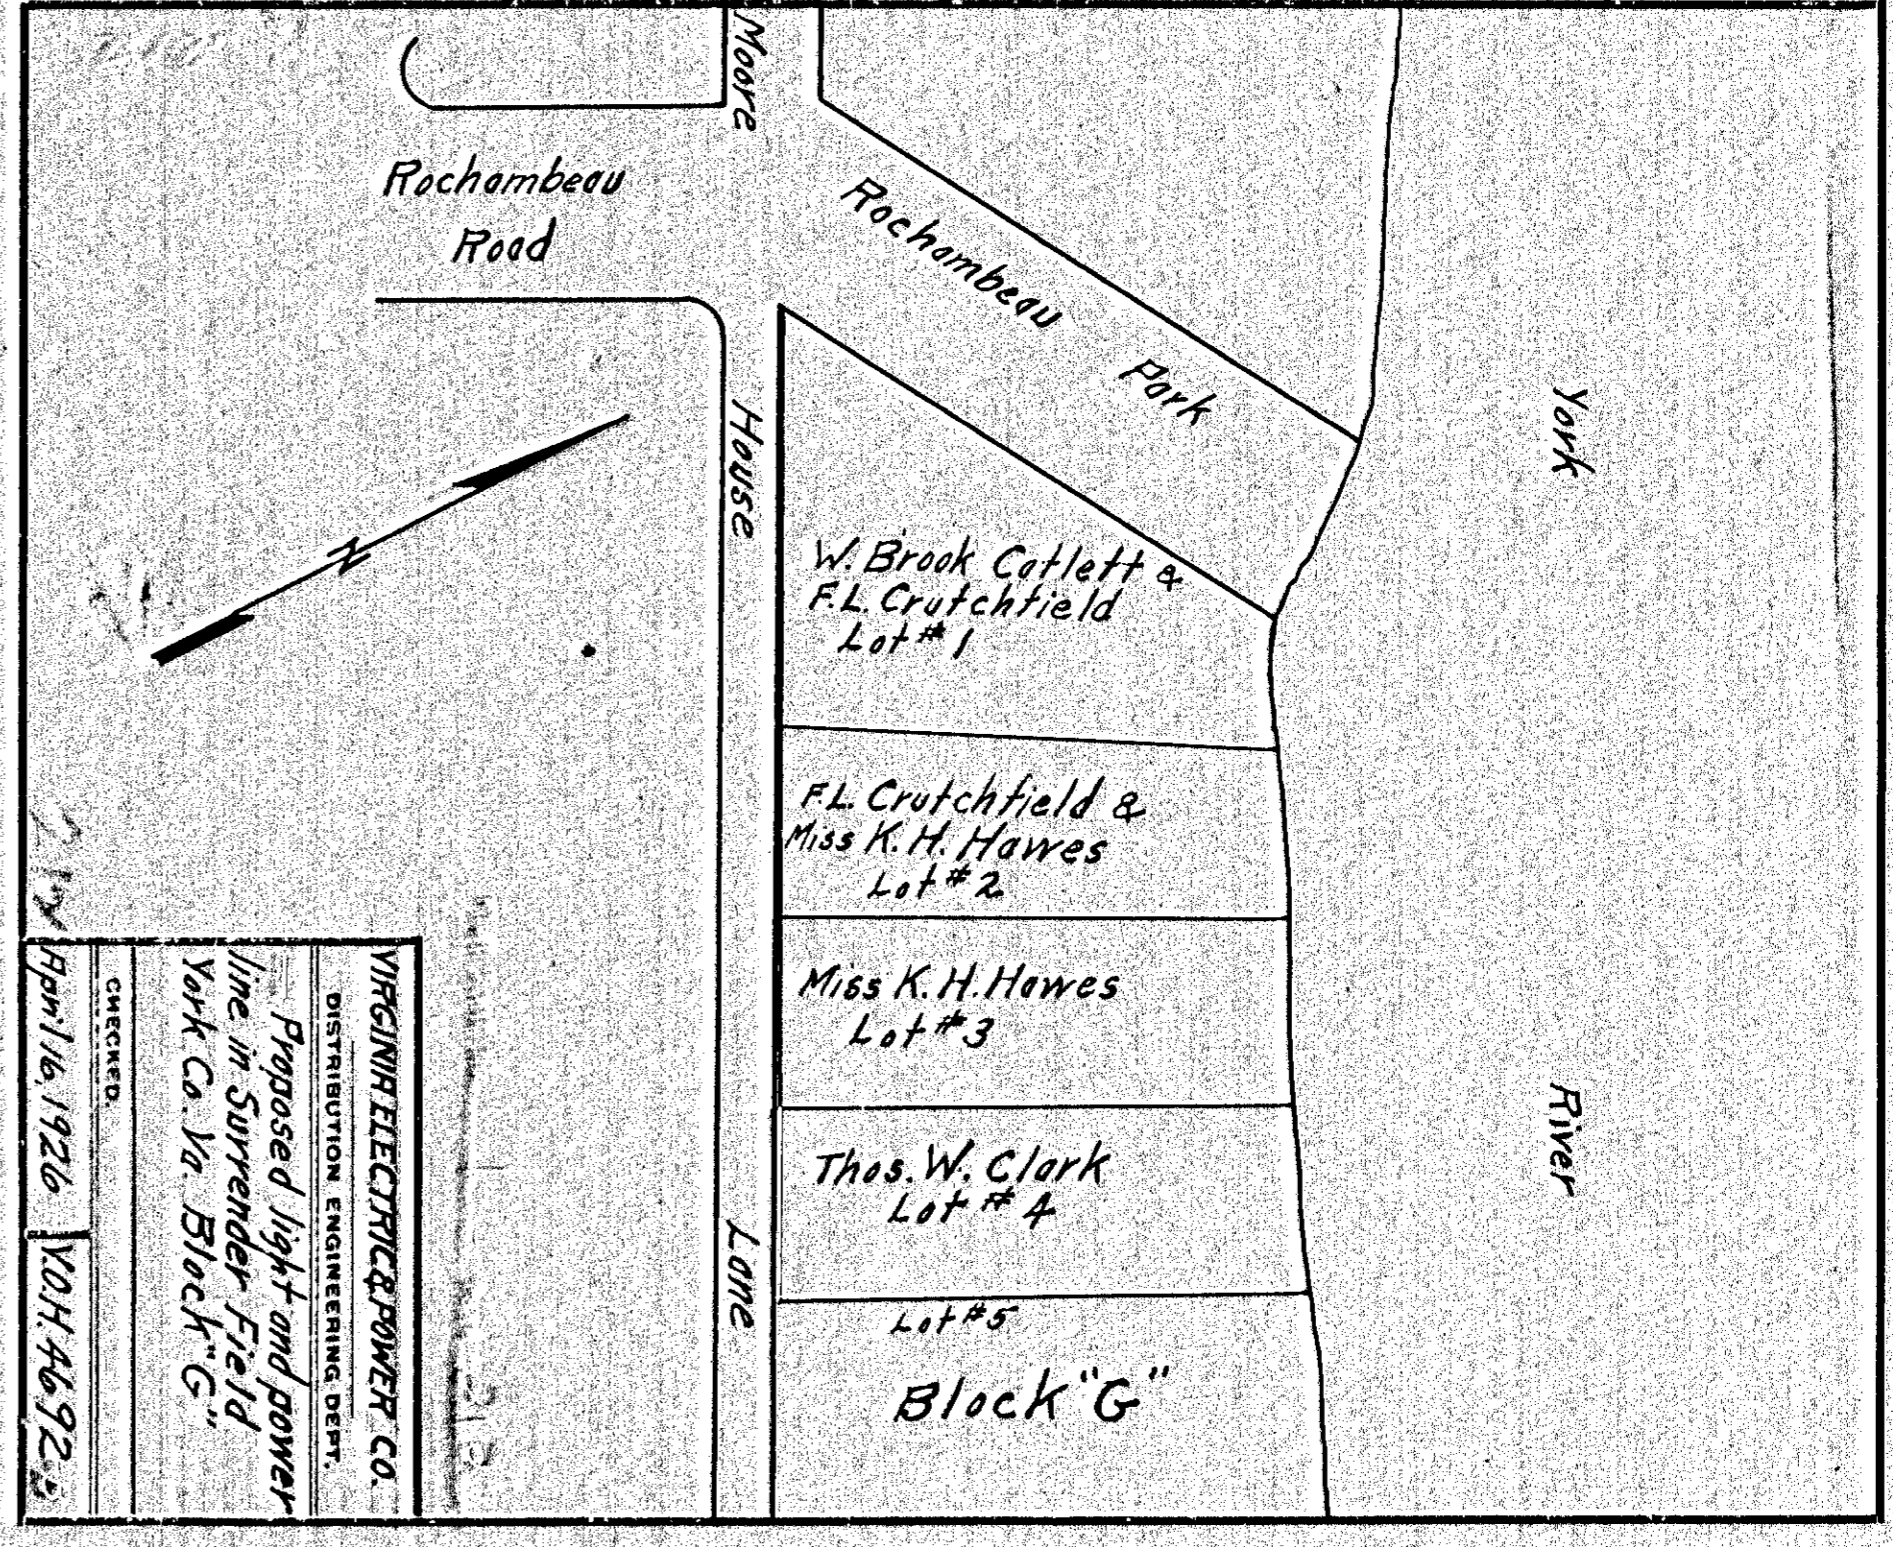


VIRGINIA ELECTRIC & POWER CO.
 DISTRIBUTION ENGINEERING DEPT.
 Proposed light and power line in Surrender Field York Co. Va. Block "G"
 CHECKED:
 214 Apr 11/6, 1926, VON 4692

212

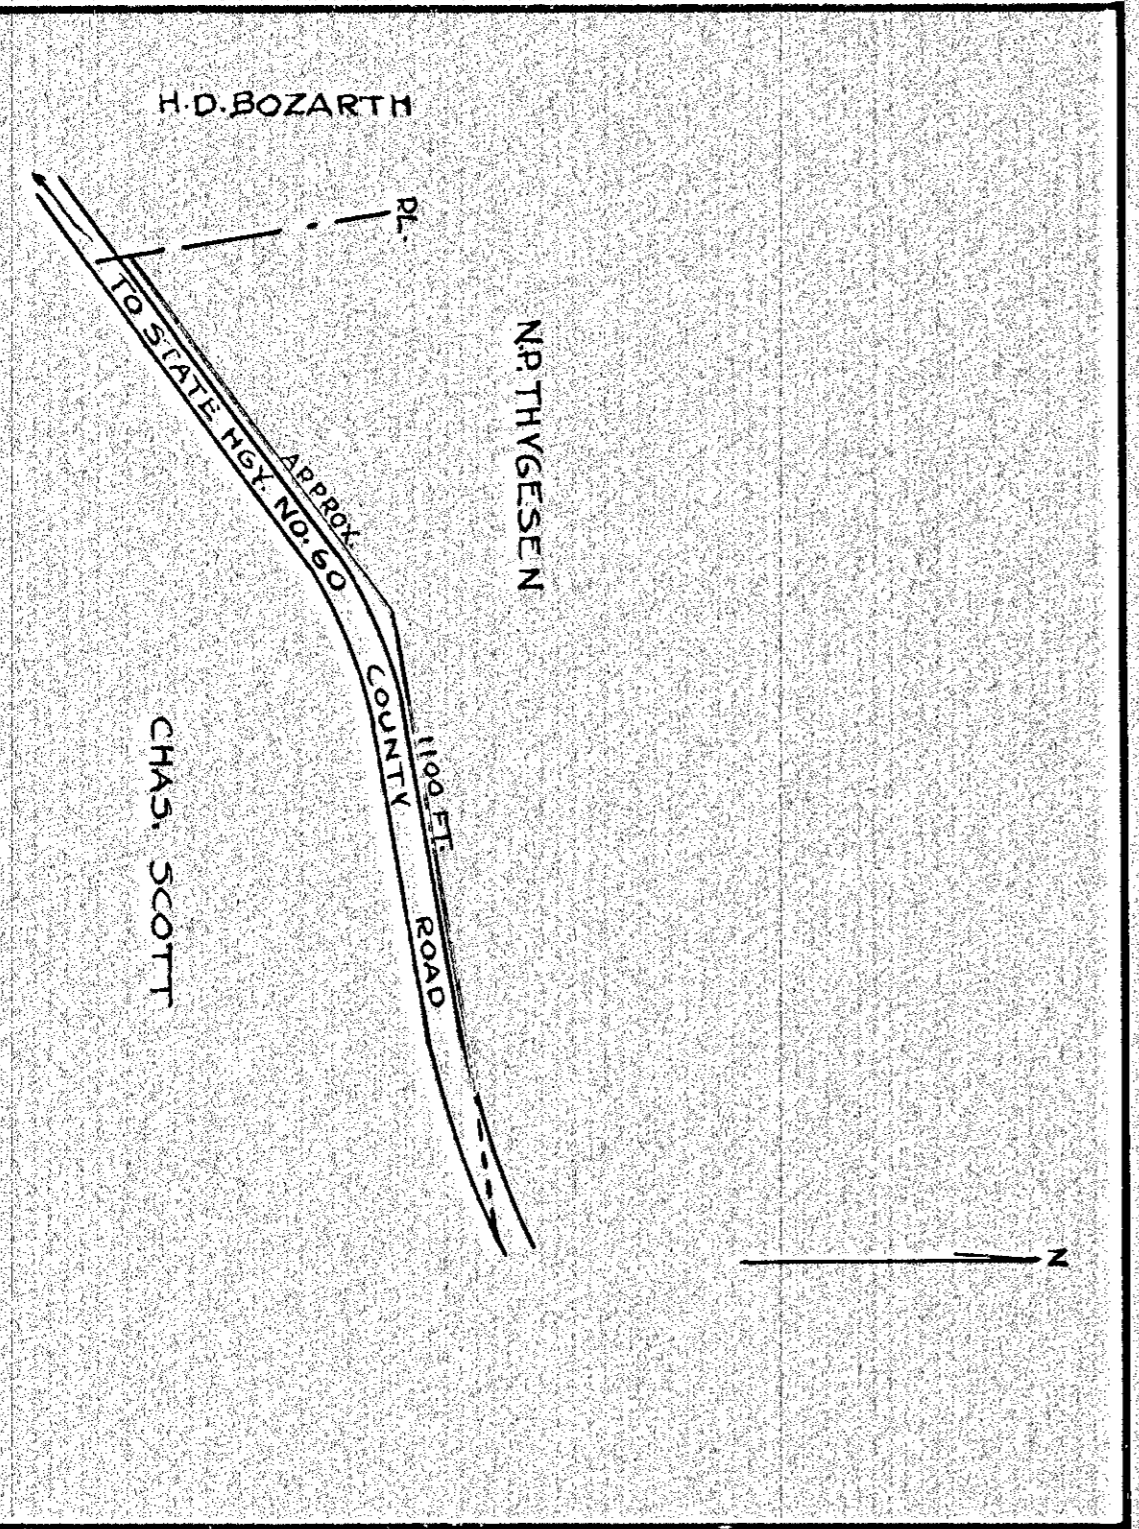

VIRGINIA ELECTRIC & POWER CO.
 TRANSMISSION LINE
 PROPOSED LINE
 PLAT TO ACCOMPANY CONTRACT AGREEMENT
 N.P. THYGESSEN
 DISTRICT BRUDON COUNTY YORK STATE VA.
 SCALE: 1 INCH = 2-6-31
 SUBMITTED BY: W.G. OTT, NO. 7

215

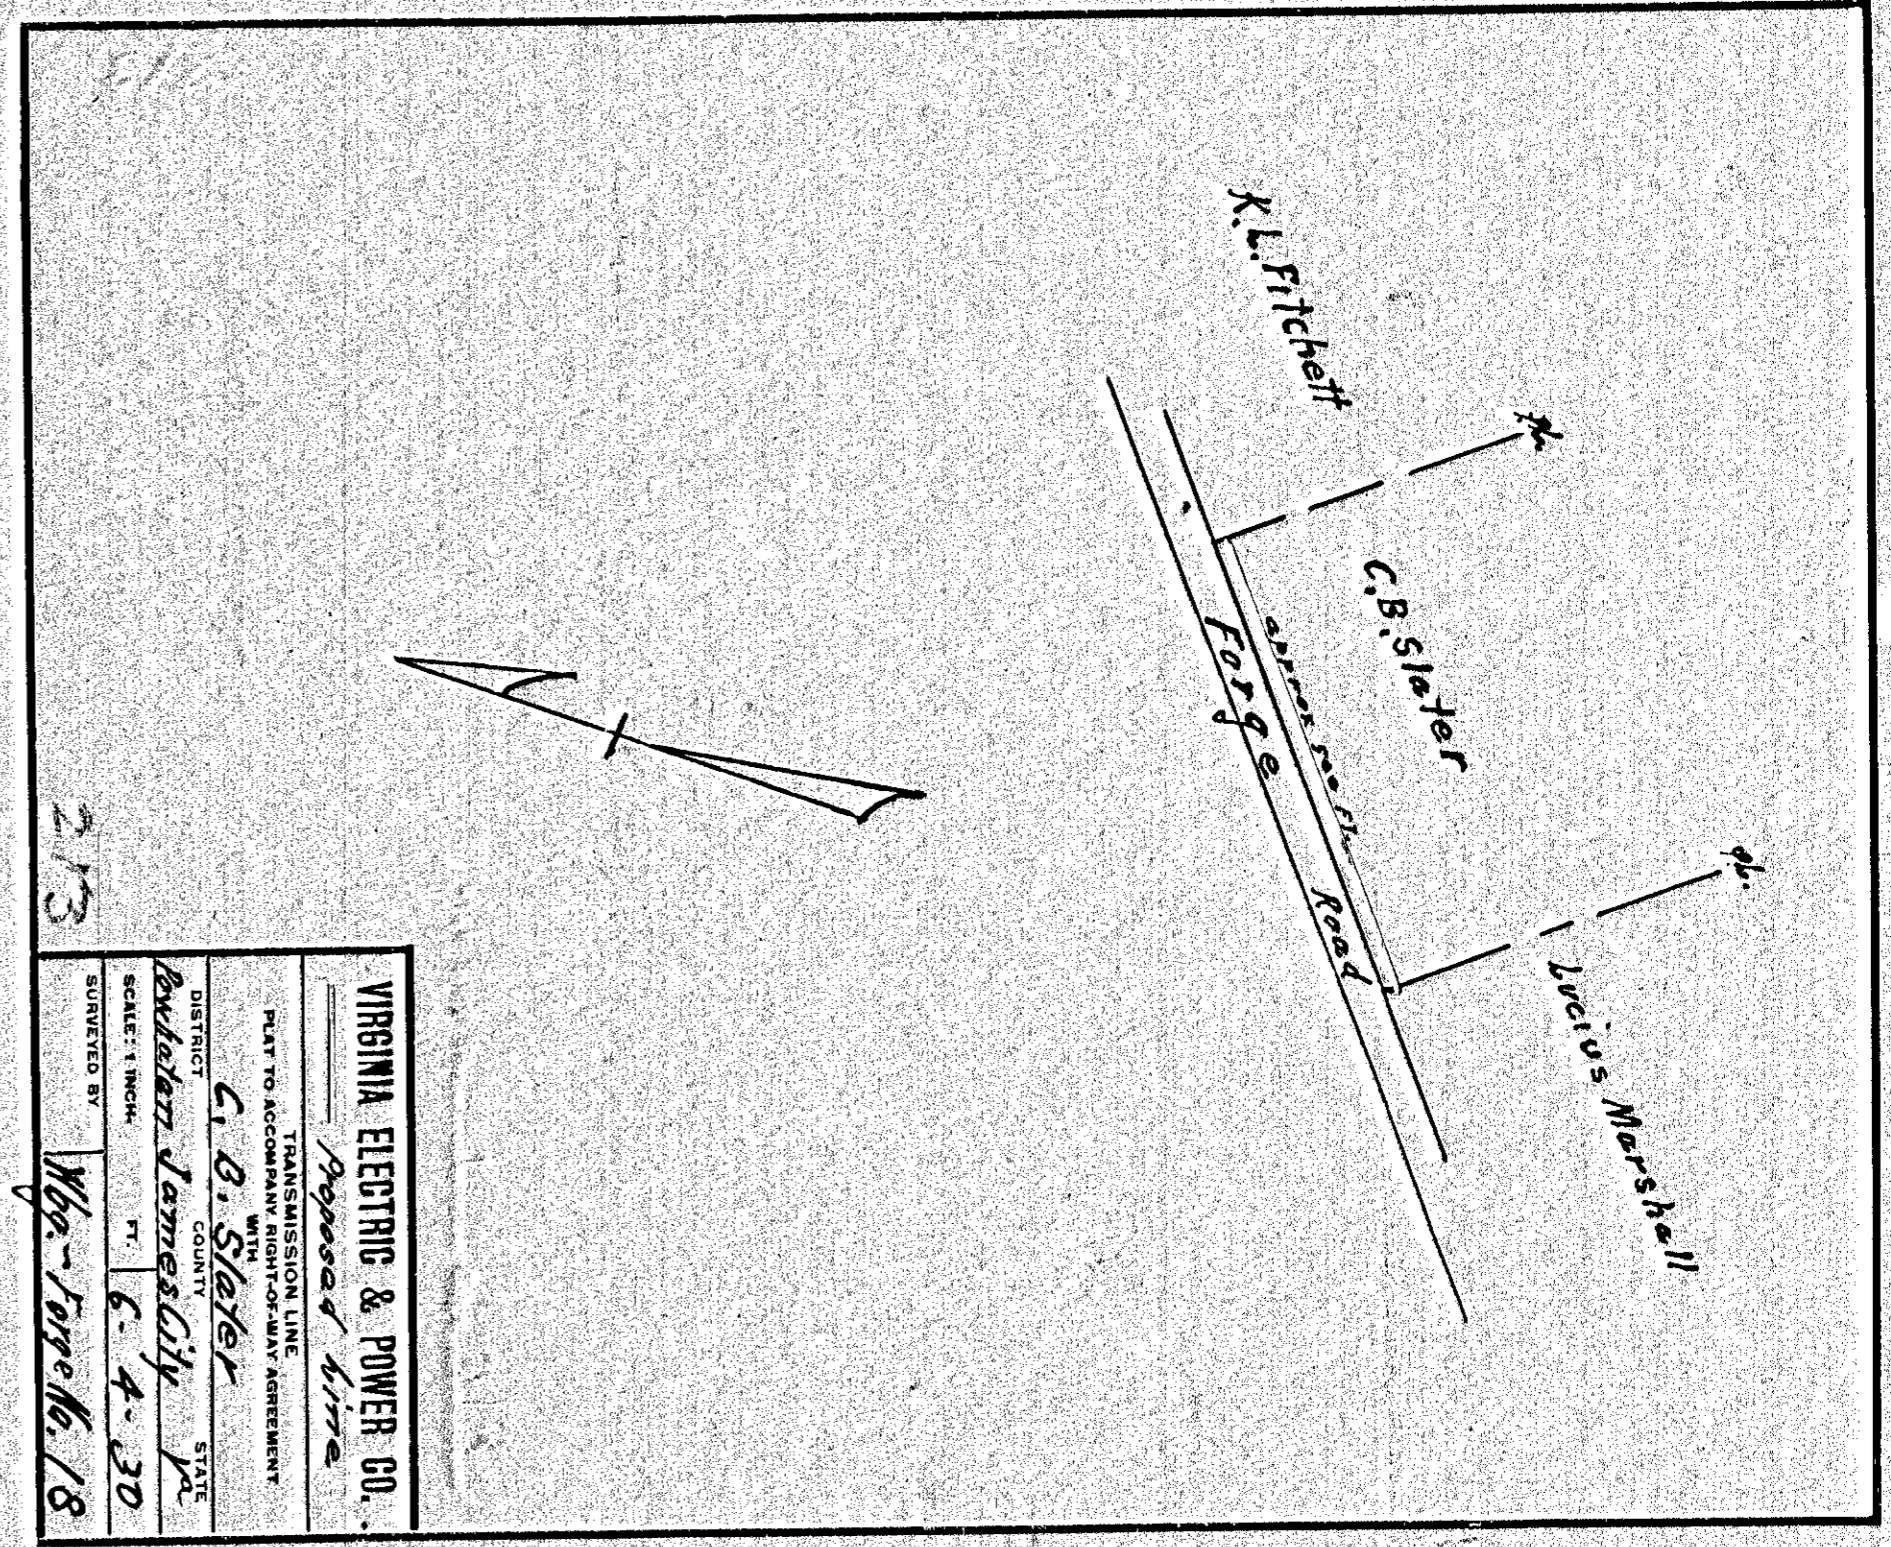

VIRGINIA ELECTRIC & POWER CO.
 TRANSMISSION LINE
 PROPOSED LINE
 PLAT TO ACCOMPANY CONTRACT AGREEMENT
 C.B. Slater
 DISTRICT BRUDON COUNTY YORK STATE VA.
 SCALE: 1 INCH = 6-4-30
 SUBMITTED BY: W.G. - Fore No. 18

213