



VIRGINIA ELECTRIC & POWER CO.
 DISTRIBUTION ENGINEERING DEPT.
 Proposed light and power line in Surrender Field, York Co. Va. Block "M"
 CHECKED: April 16, 1926 WNU 4697 A

214

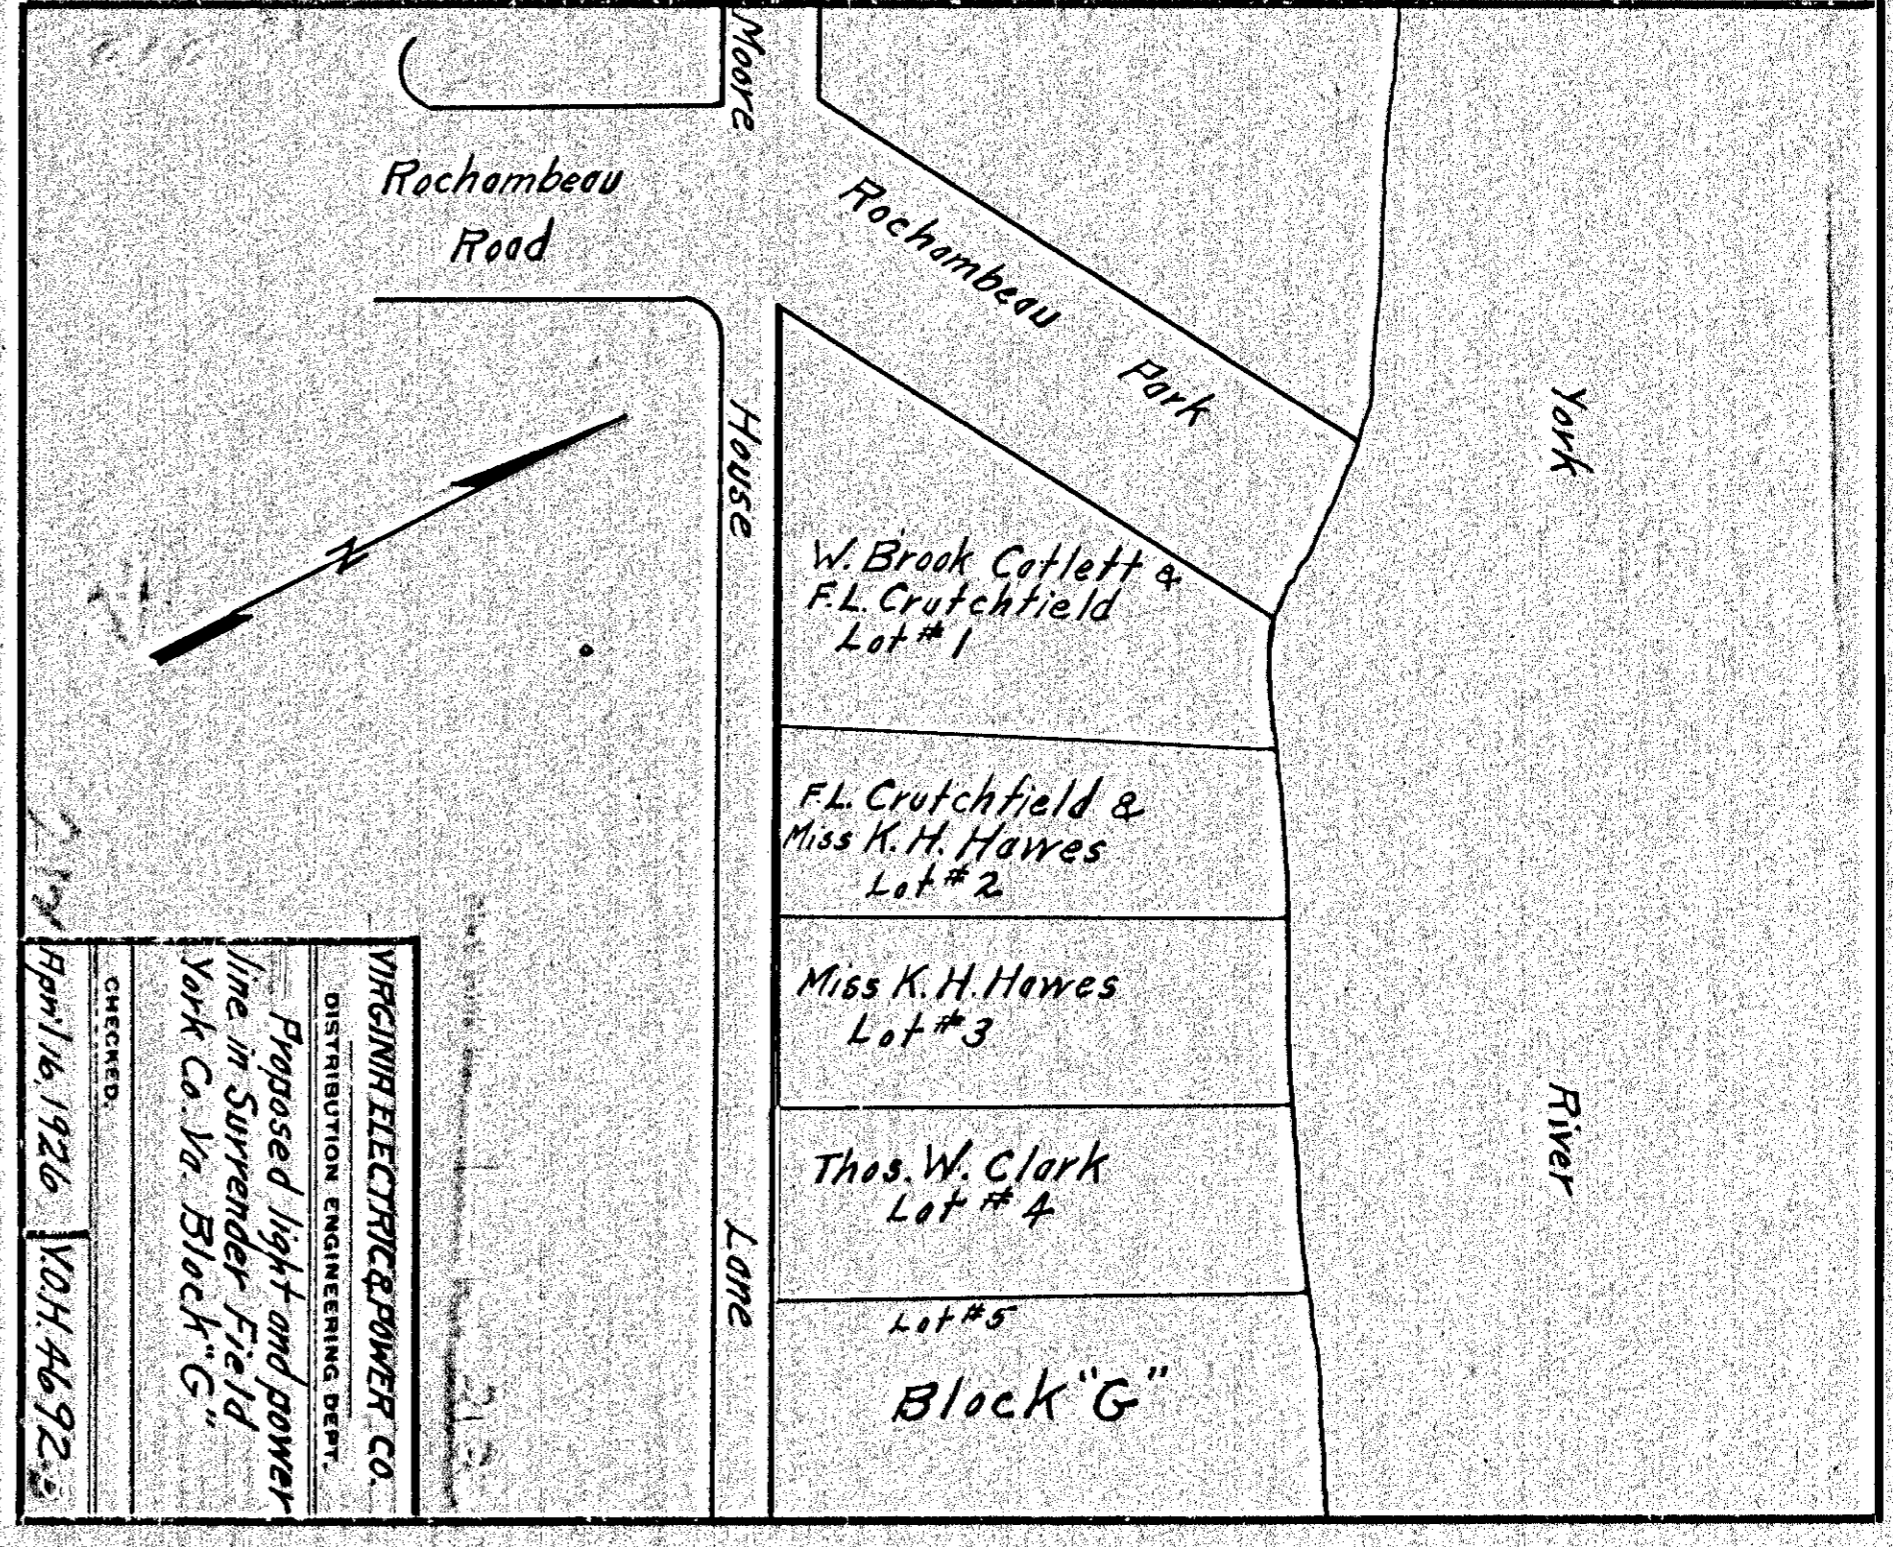


VIRGINIA ELECTRIC & POWER CO.
 DISTRIBUTION ENGINEERING DEPT.
 Proposed light and power line in Surrender Field York Co. Va. Block "G"
 CHECKED: April 16, 1926 YOH 4692 B

212

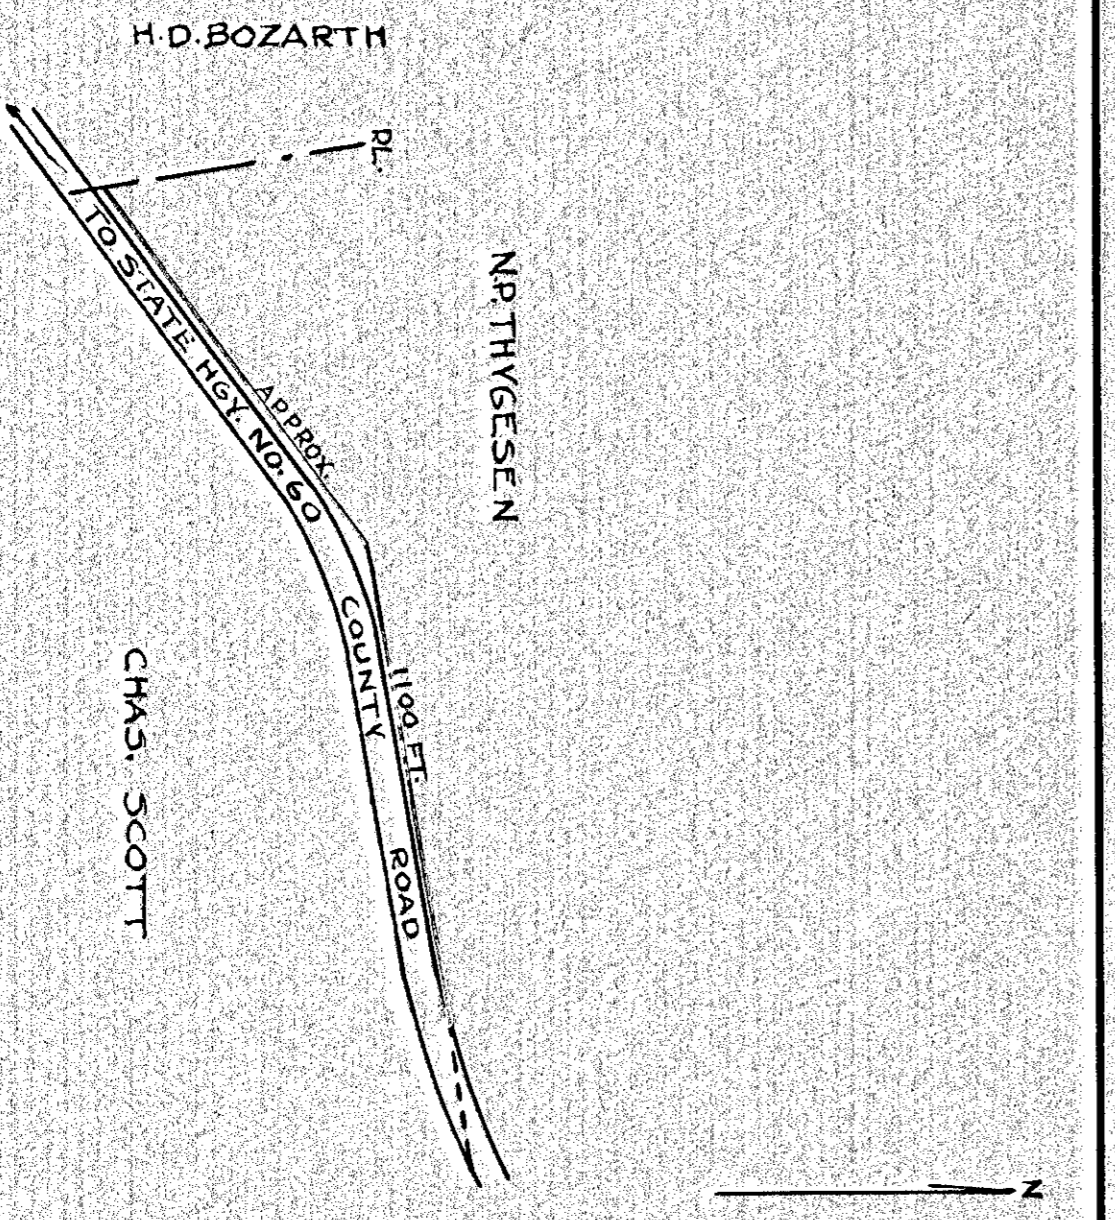

VIRGINIA ELECTRIC & POWER CO.
 TRANSMISSION LINE
 PROPOSED LINE
 PLAN TO ACCOMPANY RIGHT-OF-WAY AGREEMENT
 DISTRICT: N.P. THYGESSEN
 COUNTY: YORK
 STATE: VA.
 SCALE: 1 INCH = 2-6-31
 SUBMITTED BY: W.B. GOTR. NO. 7

215

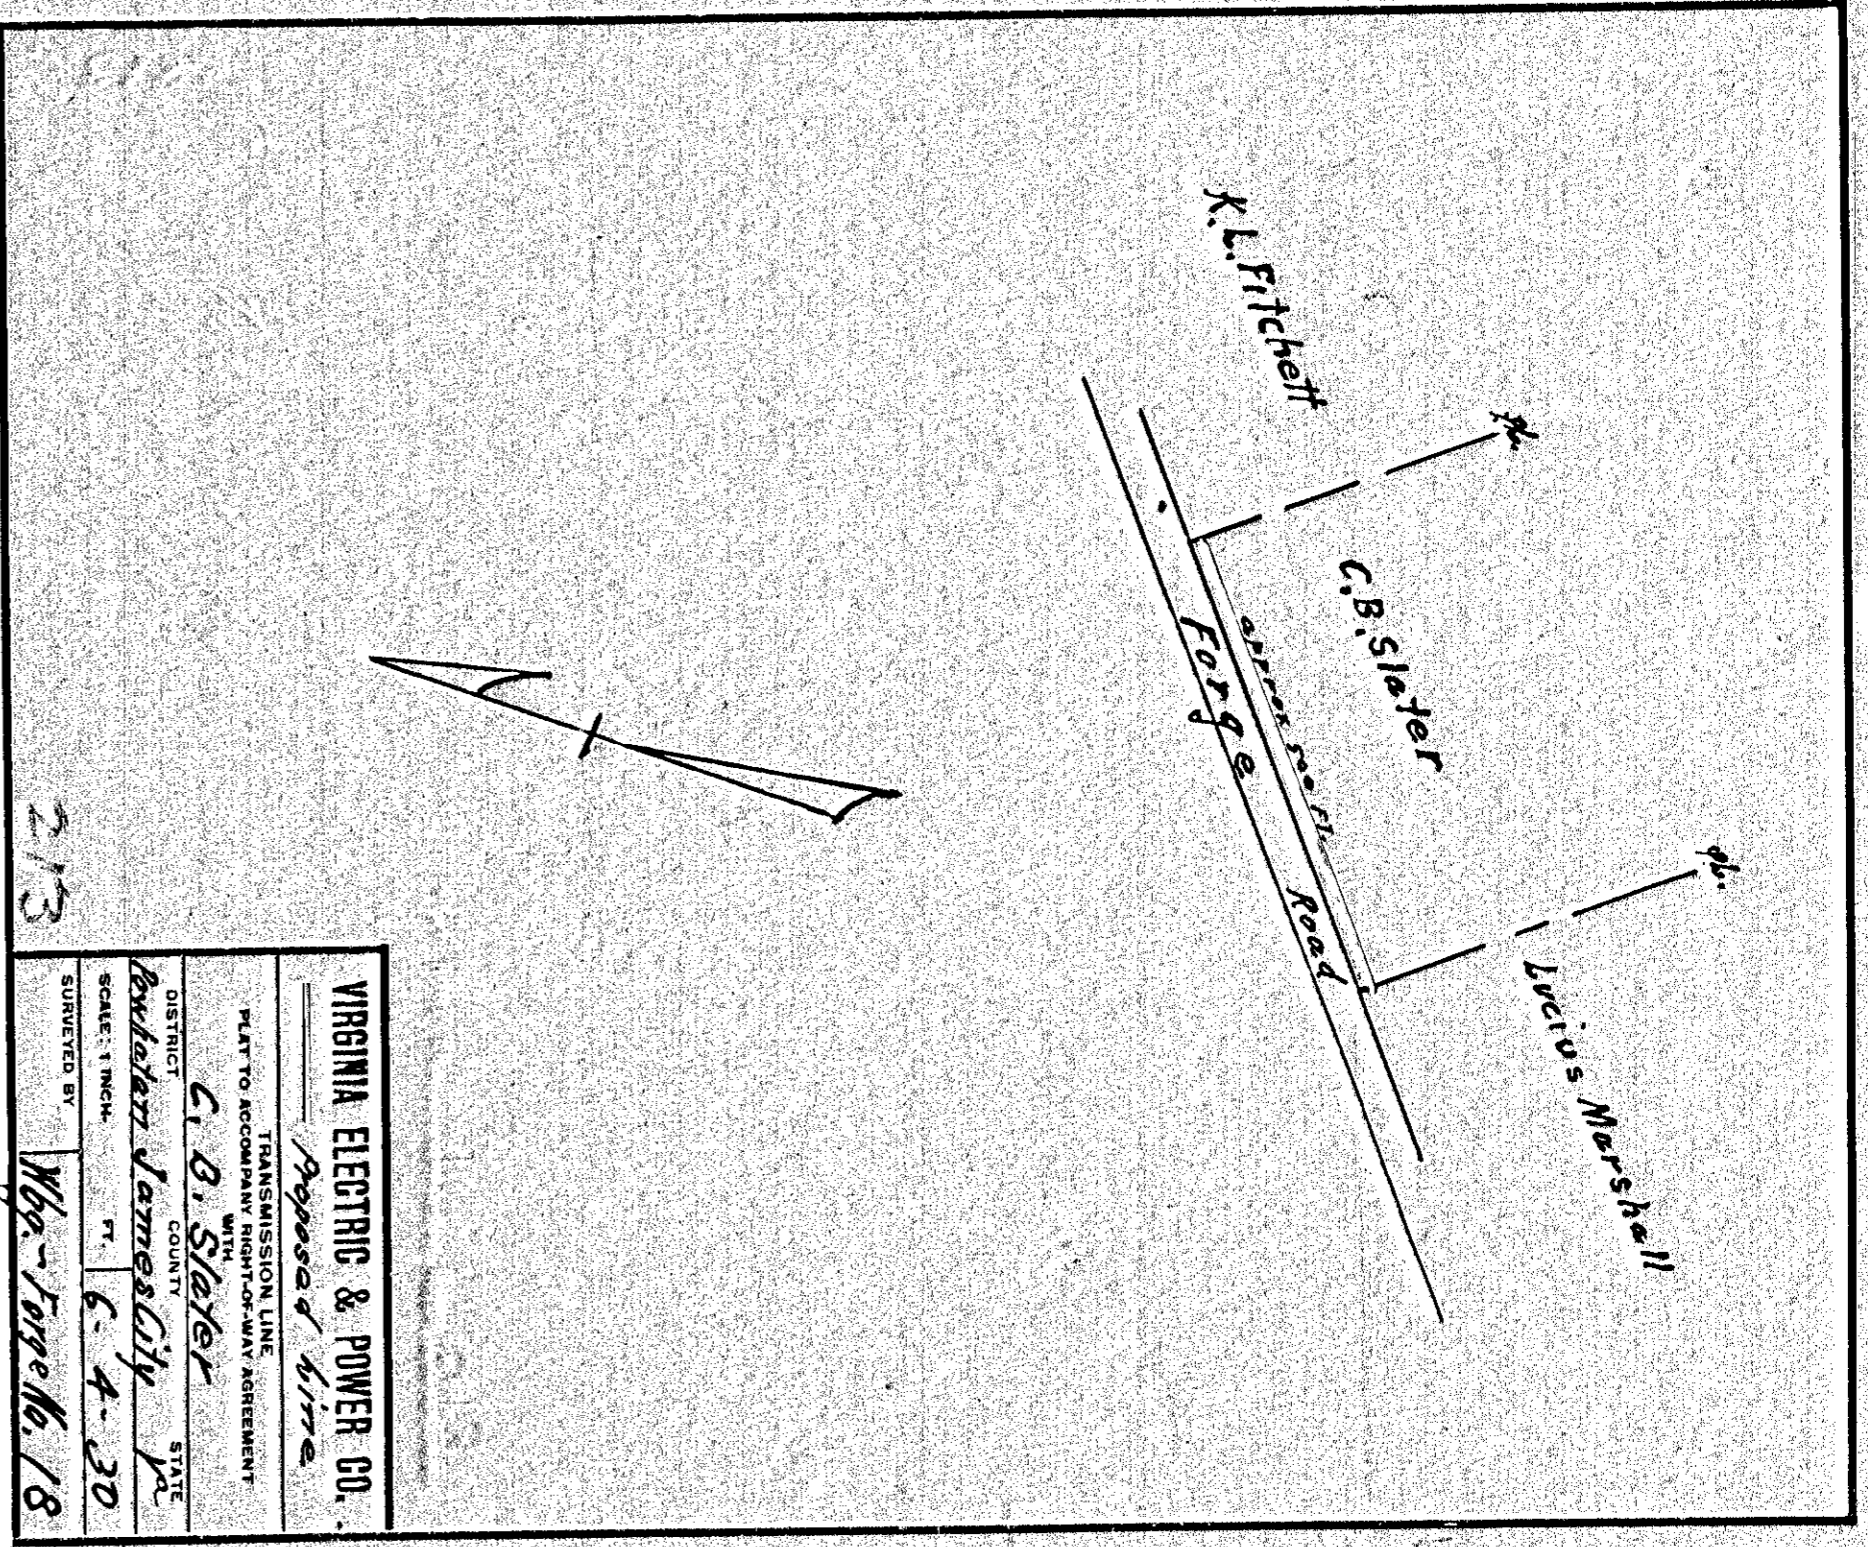

VIRGINIA ELECTRIC & POWER CO.
 TRANSMISSION LINE
 Proposed line
 PLAN TO ACCOMPANY RIGHT-OF-WAY AGREEMENT
 DISTRICT: C. B. Slater
 COUNTY: York
 STATE: Va.
 SCALE: 1 INCH = 6-4-30
 SUBMITTED BY: W.B. - Type No. 18

213