


VIRGINIA ELECTRIC & POWER CO.
 TRANSMISSION LINE
 Proposed Line
 PLAT TO ACCOMPANY RIGHT-OF-WAY AGREEMENT
 WITH
 T. B. Mahore
 COUNTY
 DISTRICT
 District York Va
 STATE
 SCALE: 1 inch = 1500 ft. 8-21-30
 SURVEYED BY
 W.G. M-W-No-13

DRAWER No SHEET No

Page 231

231
 232

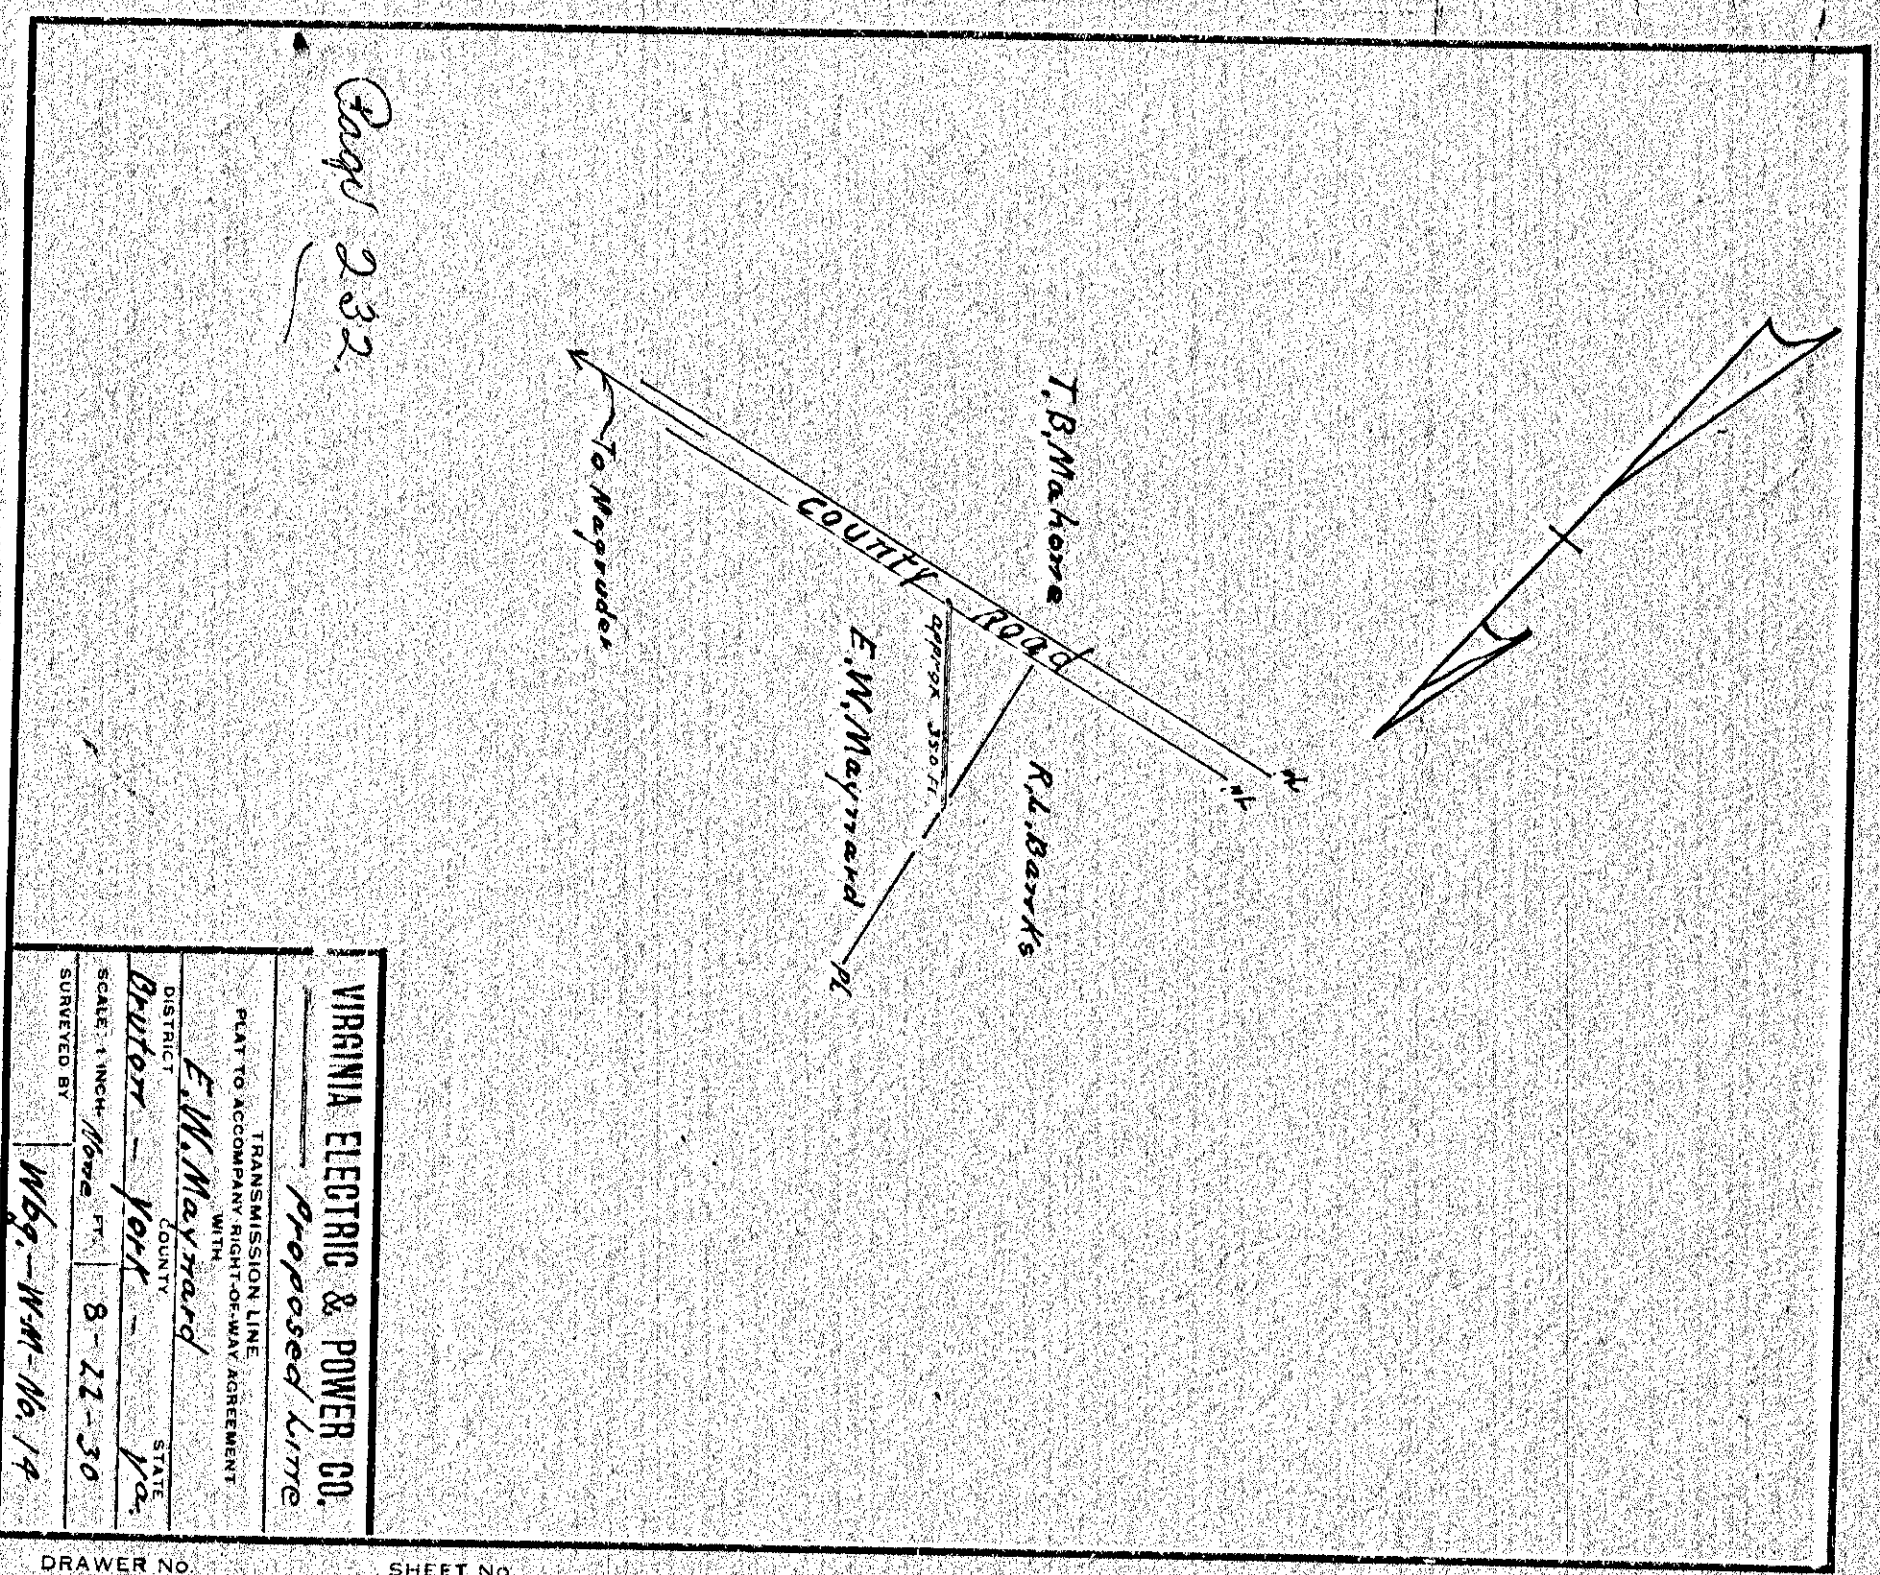

VIRGINIA ELECTRIC & POWER CO.
 TRANSMISSION LINE
 Proposed Line
 PLAT TO ACCOMPANY RIGHT-OF-WAY AGREEMENT
 WITH
 E.W. Maynard
 COUNTY
 DISTRICT
 District York Va
 STATE
 SCALE: 1 inch = 1500 ft. 8-22-30
 SURVEYED BY
 W.G. M-W-No-14

DRAWER No SHEET No

Page 232